
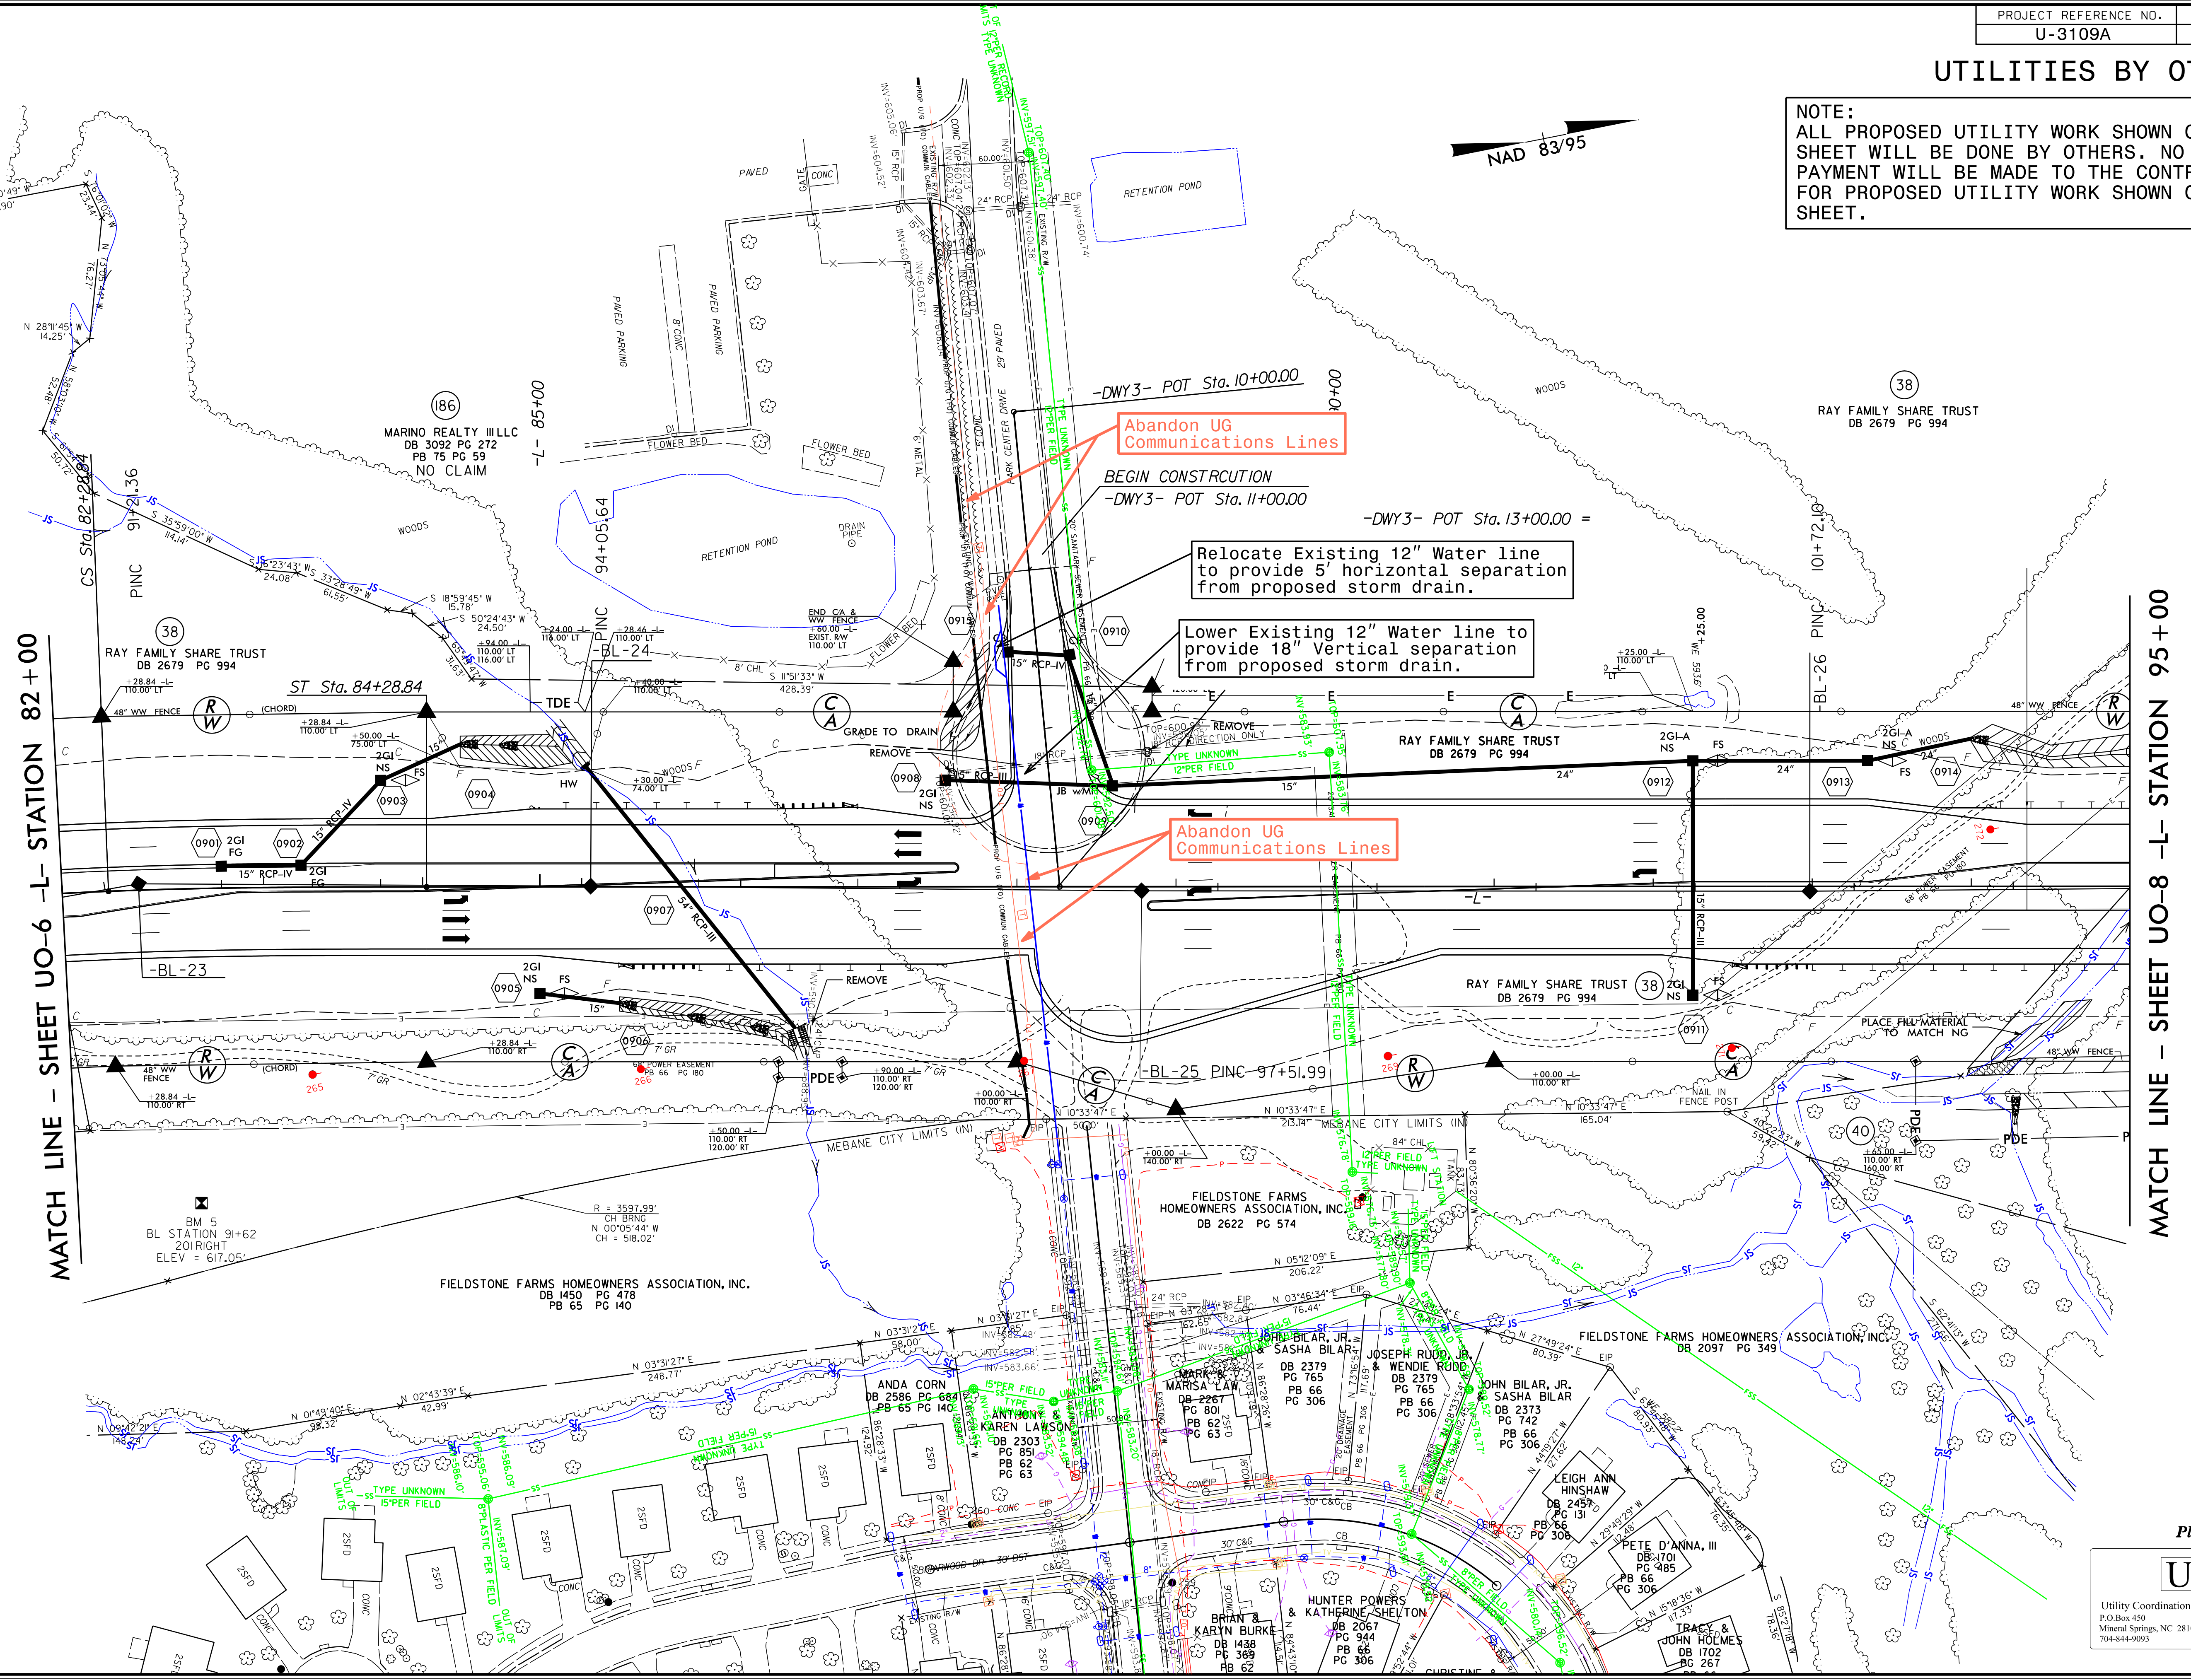


### UTILITIES BY OTHERS

NOTE:  
 ALL PROPOSED UTILITY WORK SHOWN ON THIS SHEET WILL BE DONE BY OTHERS. NO PAYMENT WILL BE MADE TO THE CONTRACTOR FOR PROPOSED UTILITY WORK SHOWN ON THIS SHEET.

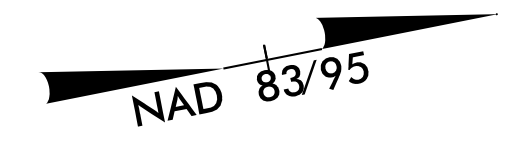

Abandon UG Communications Lines

Relocate Existing 12" Water line to provide 5' horizontal separation from proposed storm drain.

Lower Existing 12" Water line to provide 18" Vertical separation from proposed storm drain.

Abandon UG Communications Lines

MATCH LINE - SHEET UO-6 -L- STATION 82+00

MATCH LINE - SHEET UO-8 -L- STATION 95+00

5/14/19 19-SEP-2016 06:36 I:\son\Documents\3109A\_Ut\_rdy\_9\_UO7\_psh.dgn