


UTILITIES BY OTHERS

NOTE:
ALL PROPOSED UTILITY WORK SHOWN ON THIS SHEET WILL BE DONE BY OTHERS. NO PAYMENT WILL BE MADE TO THE CONTRACTOR FOR PROPOSED UTILITY WORK SHOWN ON THIS SHEET.

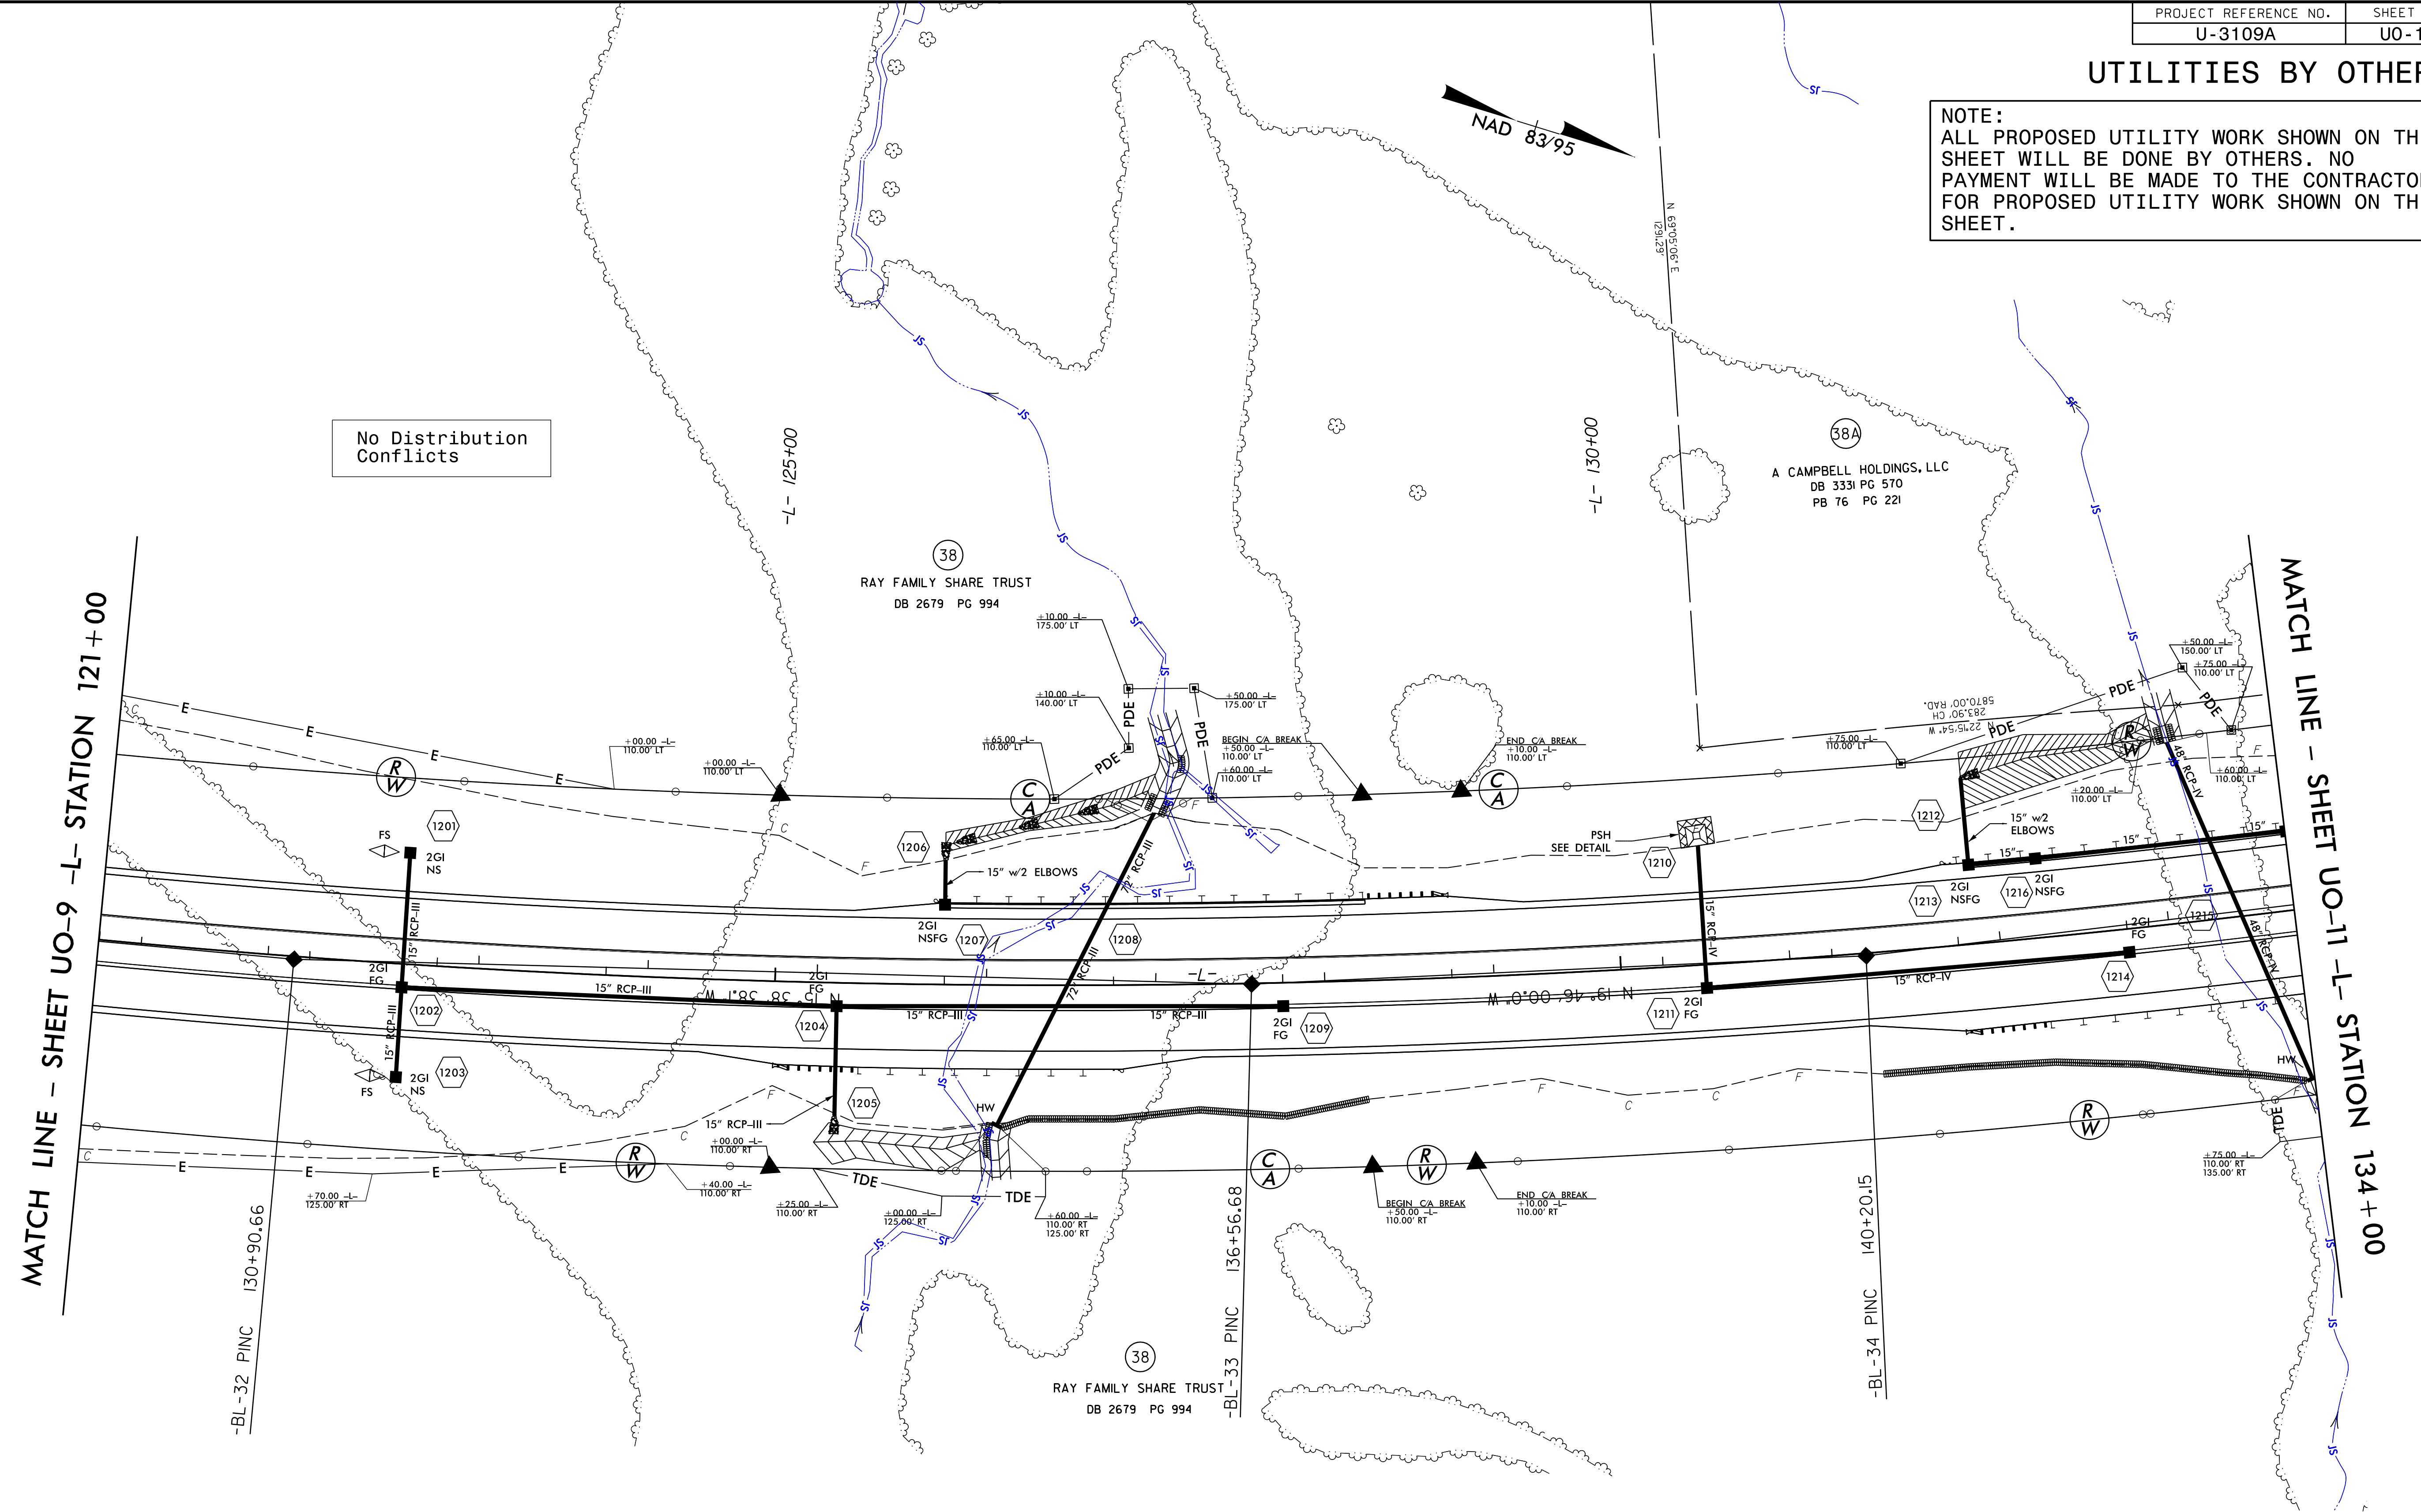

5/14/95
27-JUL-2016 11:06
Ison, Documents\Projects\U-3109A\U-3109A_Ut_r.dwg
\$\$\$\$\$USERNAME\$\$\$\$\$