


UTILITIES BY OTHERS

NOTE:
ALL PROPOSED UTILITY WORK SHOWN ON THIS SHEET WILL BE DONE BY OTHERS. NO PAYMENT WILL BE MADE TO THE CONTRACTOR FOR PROPOSED UTILITY WORK SHOWN ON THIS SHEET.

MATCH LINE - SHEET UO-4 -Y6- STATION 13+00

MATCH LINE - SHEET UO-19 -Y6- STATION 25+00

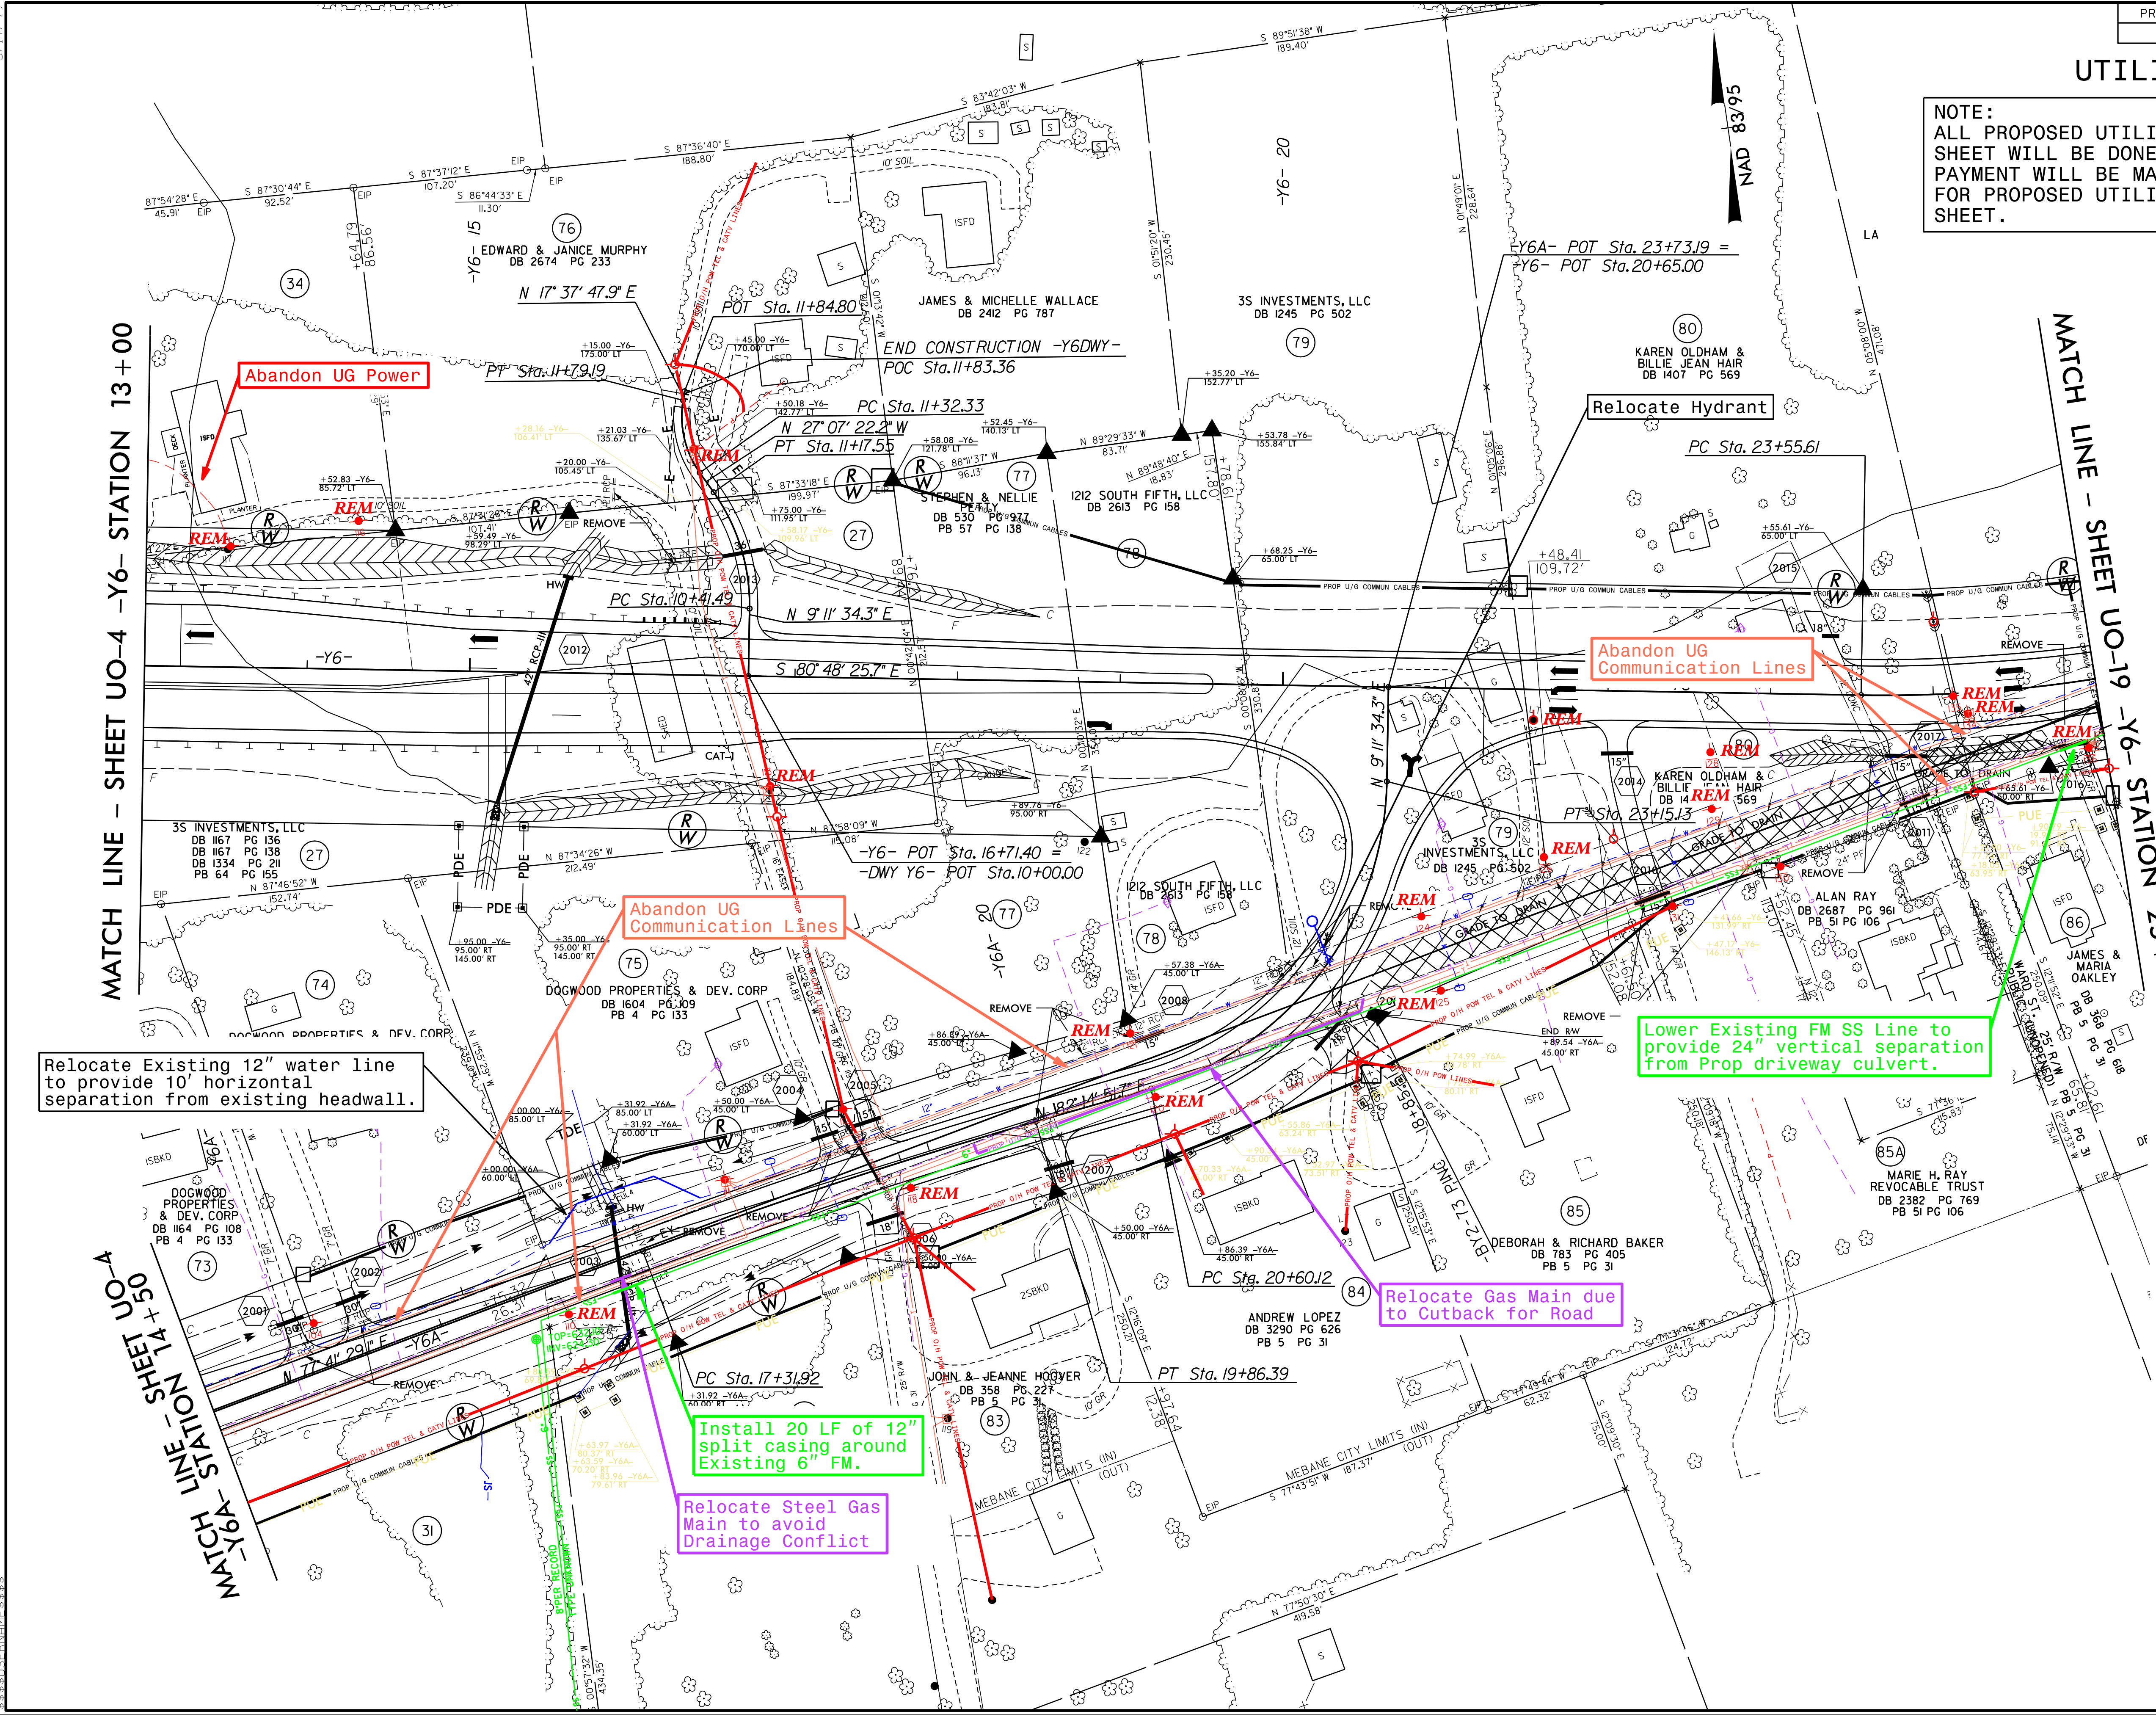

Relocate Existing 12" water line to provide 10' horizontal separation from existing headwall.

Abandon UG Communication Lines

Abandon UG Communication Lines

Lower Existing FM SS Line to provide 24" vertical separation from Prop driveway culvert.

Install 20 LF of 12" split casing around Existing 6" FM.

Relocate Steel Gas Main to avoid Drainage Conflict

Relocate Gas Main due to Cutback for Road

Abandon UG Power

Relocate Hydrant

23-JAN-2017 11:16 U:\3109A\U-3109A_U-18.dwg UO18.psh.dgn