


UTILITIES BY OTHERS

NOTE:
 ALL PROPOSED UTILITY WORK SHOWN ON THIS SHEET WILL BE DONE BY OTHERS. NO PAYMENT WILL BE MADE TO THE CONTRACTOR FOR PROPOSED UTILITY WORK SHOWN ON THIS SHEET.

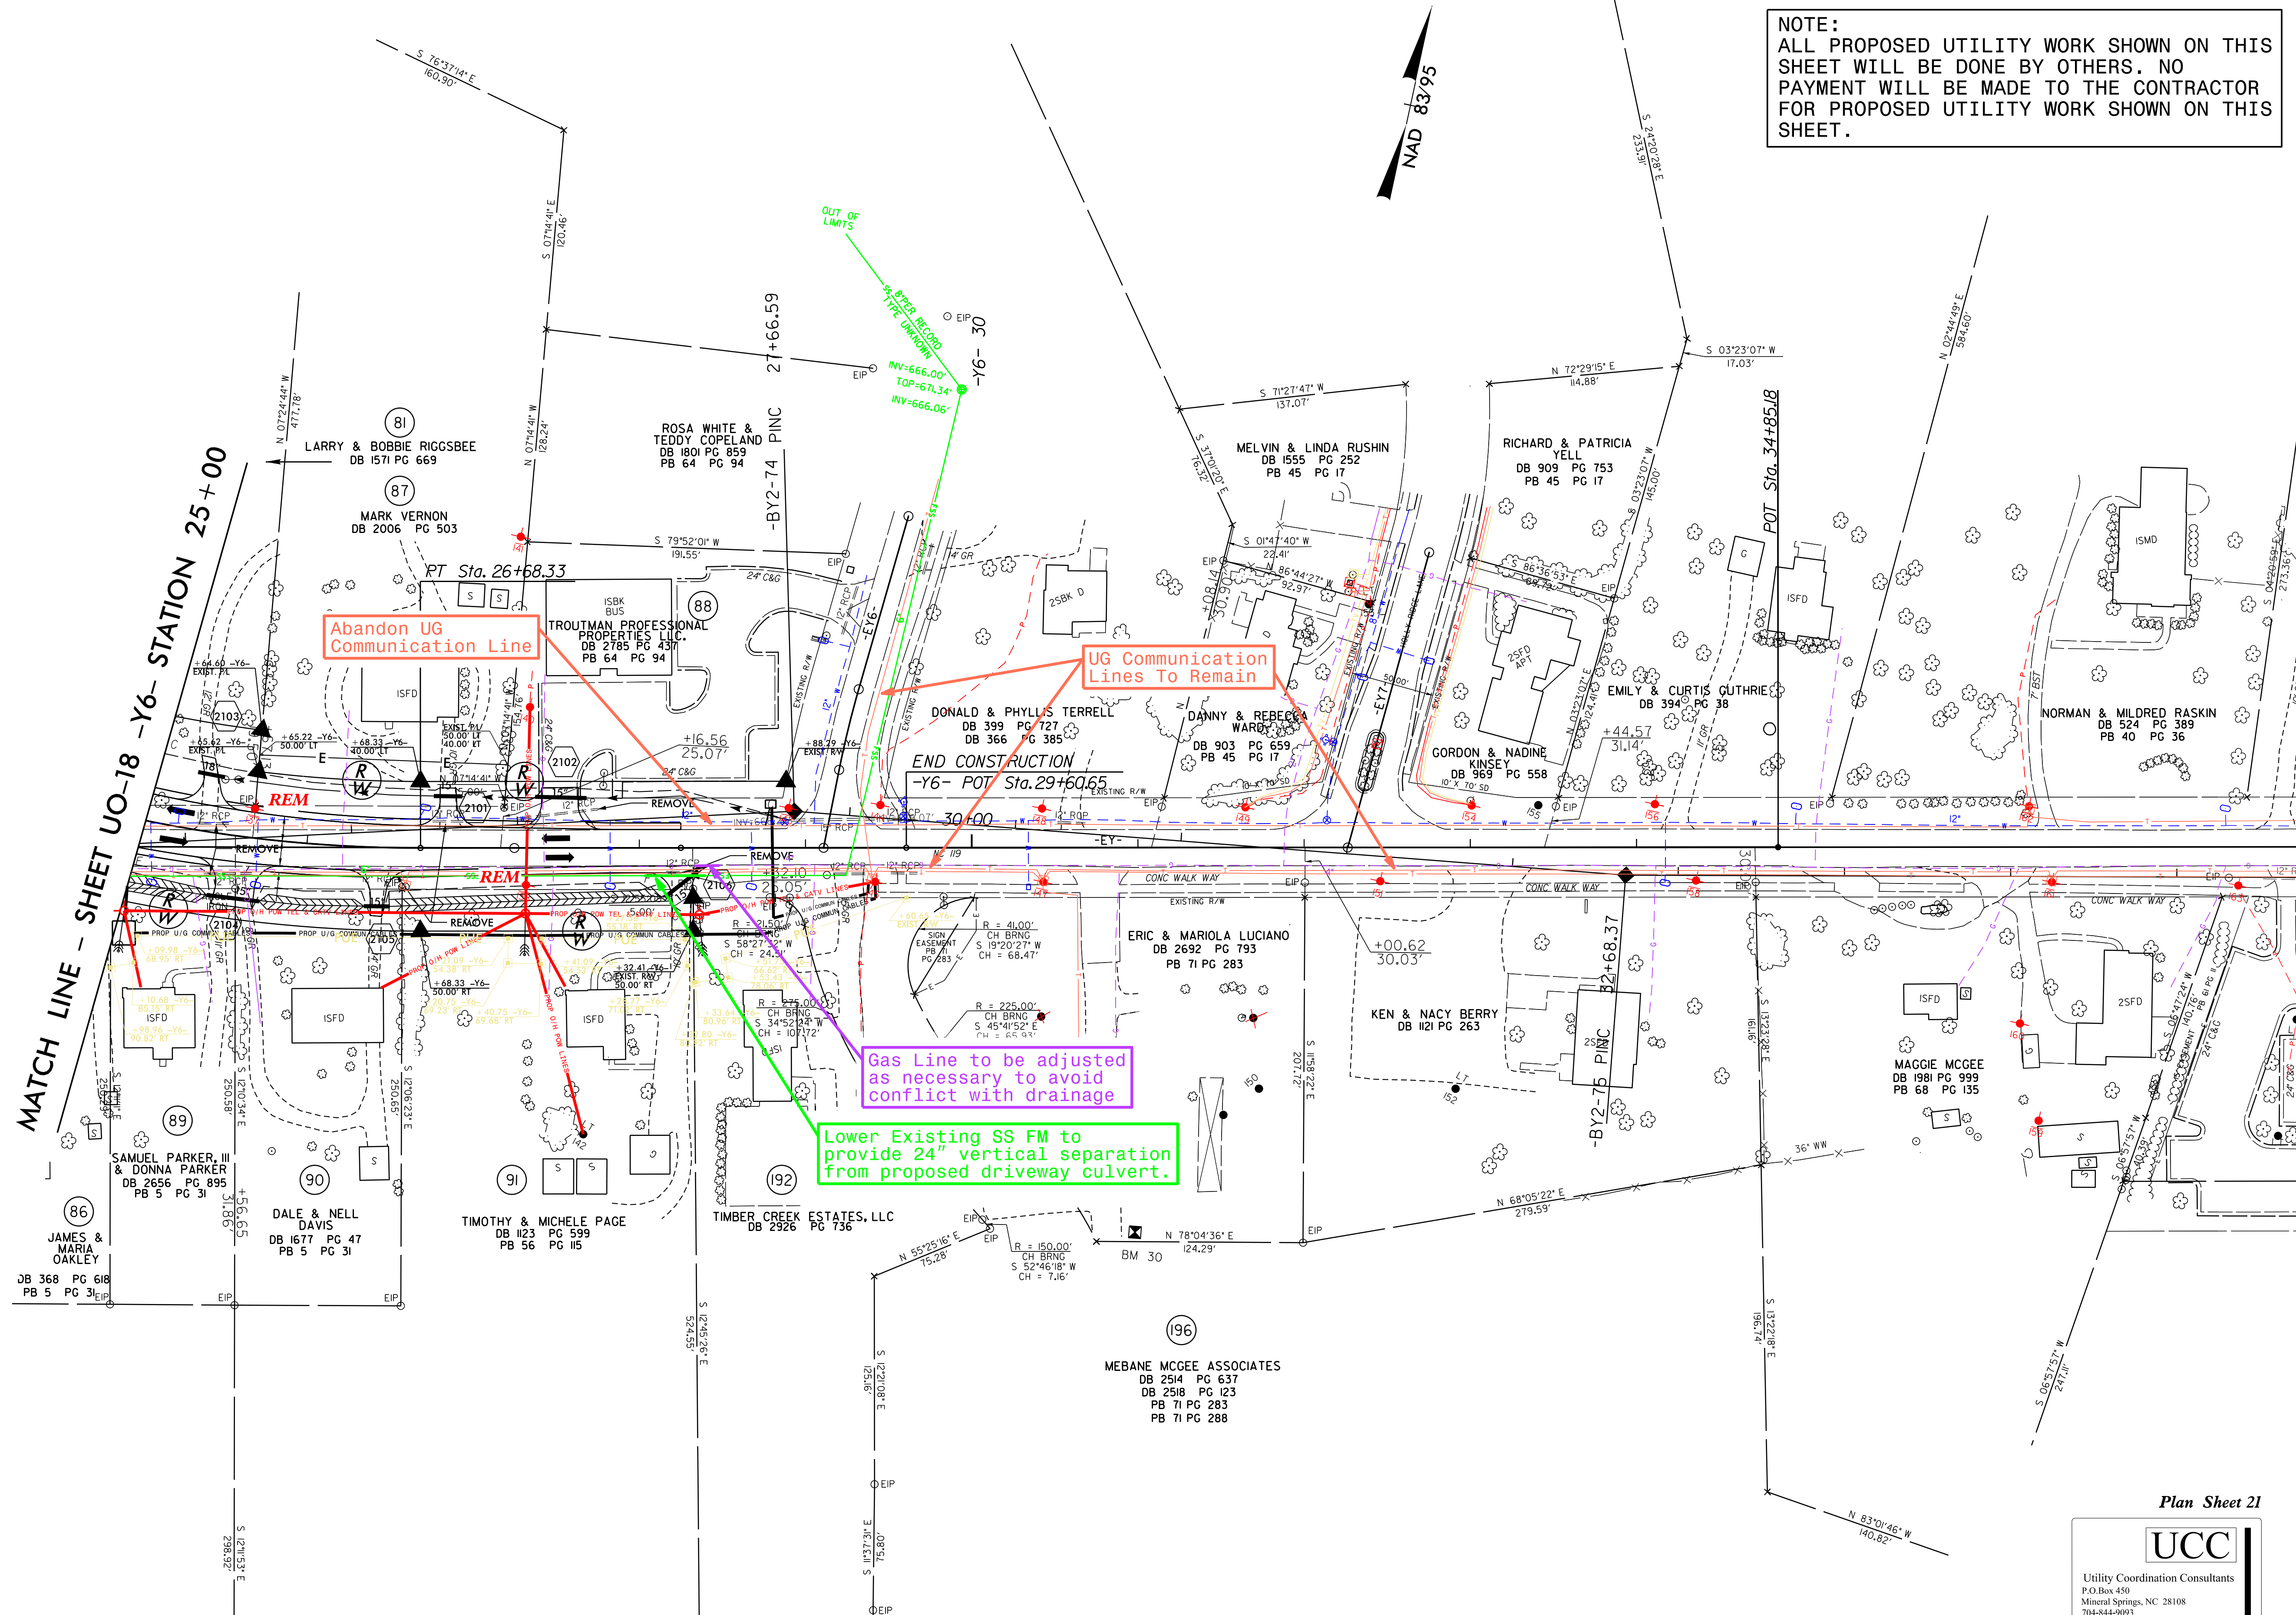

MATCH LINE - SHEET UO-18 -Y6- STATION 25+00

MEBANE CITY LIMITS (00)
 MEBANE CITY LIMITS (00T)

Plan Sheet 21

UCC
 Utility Coordination Consultants
 P.O. Box 450
 Mineral Springs, NC 28108
 704-844-9093

5/14/19
 04-OCT-2016 06:37
 C:\Users\jason\Documents\U-3109A\U-3109A_Ut_rdy21\U019_psh.dgn
 \$\$\$\$USERNAME\$\$\$\$