
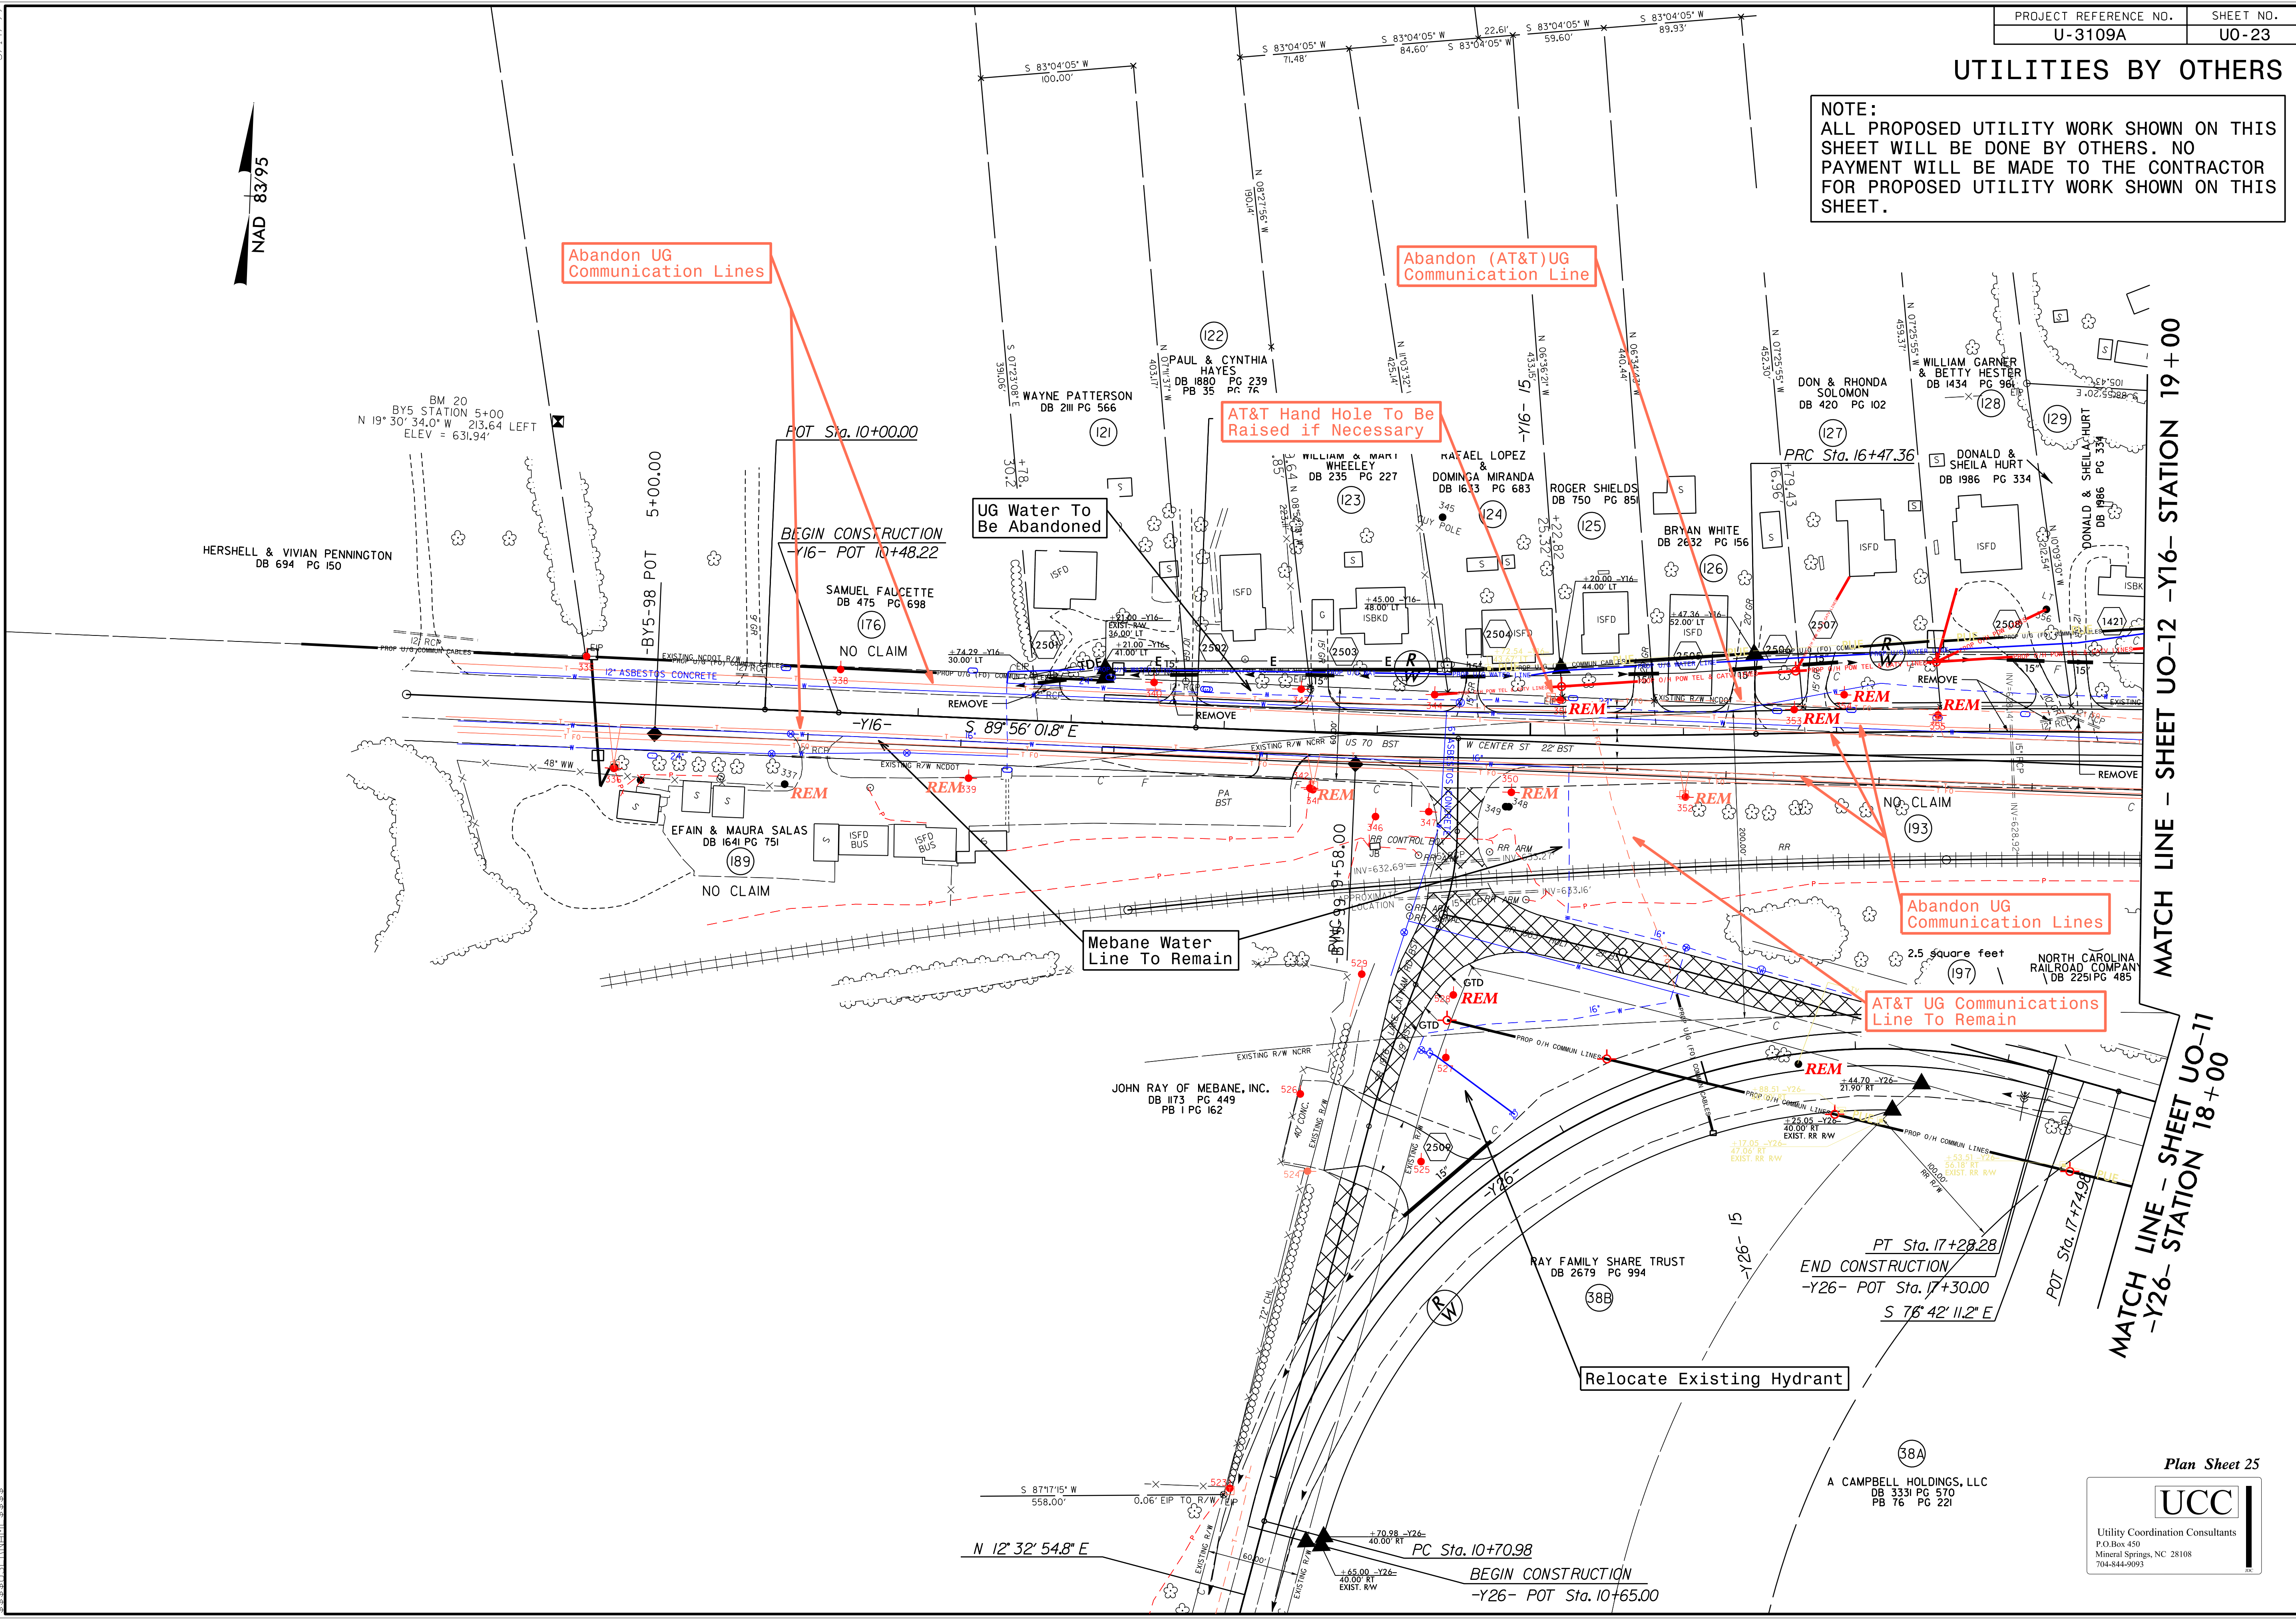


UTILITIES BY OTHERS

NOTE:
 ALL PROPOSED UTILITY WORK SHOWN ON THIS SHEET WILL BE DONE BY OTHERS. NO PAYMENT WILL BE MADE TO THE CONTRACTOR FOR PROPOSED UTILITY WORK SHOWN ON THIS SHEET.

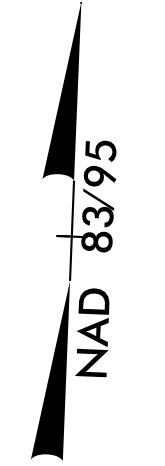

MATCH LINE - SHEET UO-12 -Y16- STATION 19 + 00

MATCH LINE - SHEET UO-11 -Y26- STATION 18 + 00

5/14/99

04-OCT-2016 07:46 Documents\Mebrane - U-3109A\U-3109A_Ut_r.dwg25_U023_psh.dgn