


UTILITIES BY OTHERS

NOTE:
 ALL PROPOSED UTILITY WORK SHOWN ON THIS SHEET WILL BE DONE BY OTHERS. NO PAYMENT WILL BE MADE TO THE CONTRACTOR FOR PROPOSED UTILITY WORK SHOWN ON THIS SHEET.

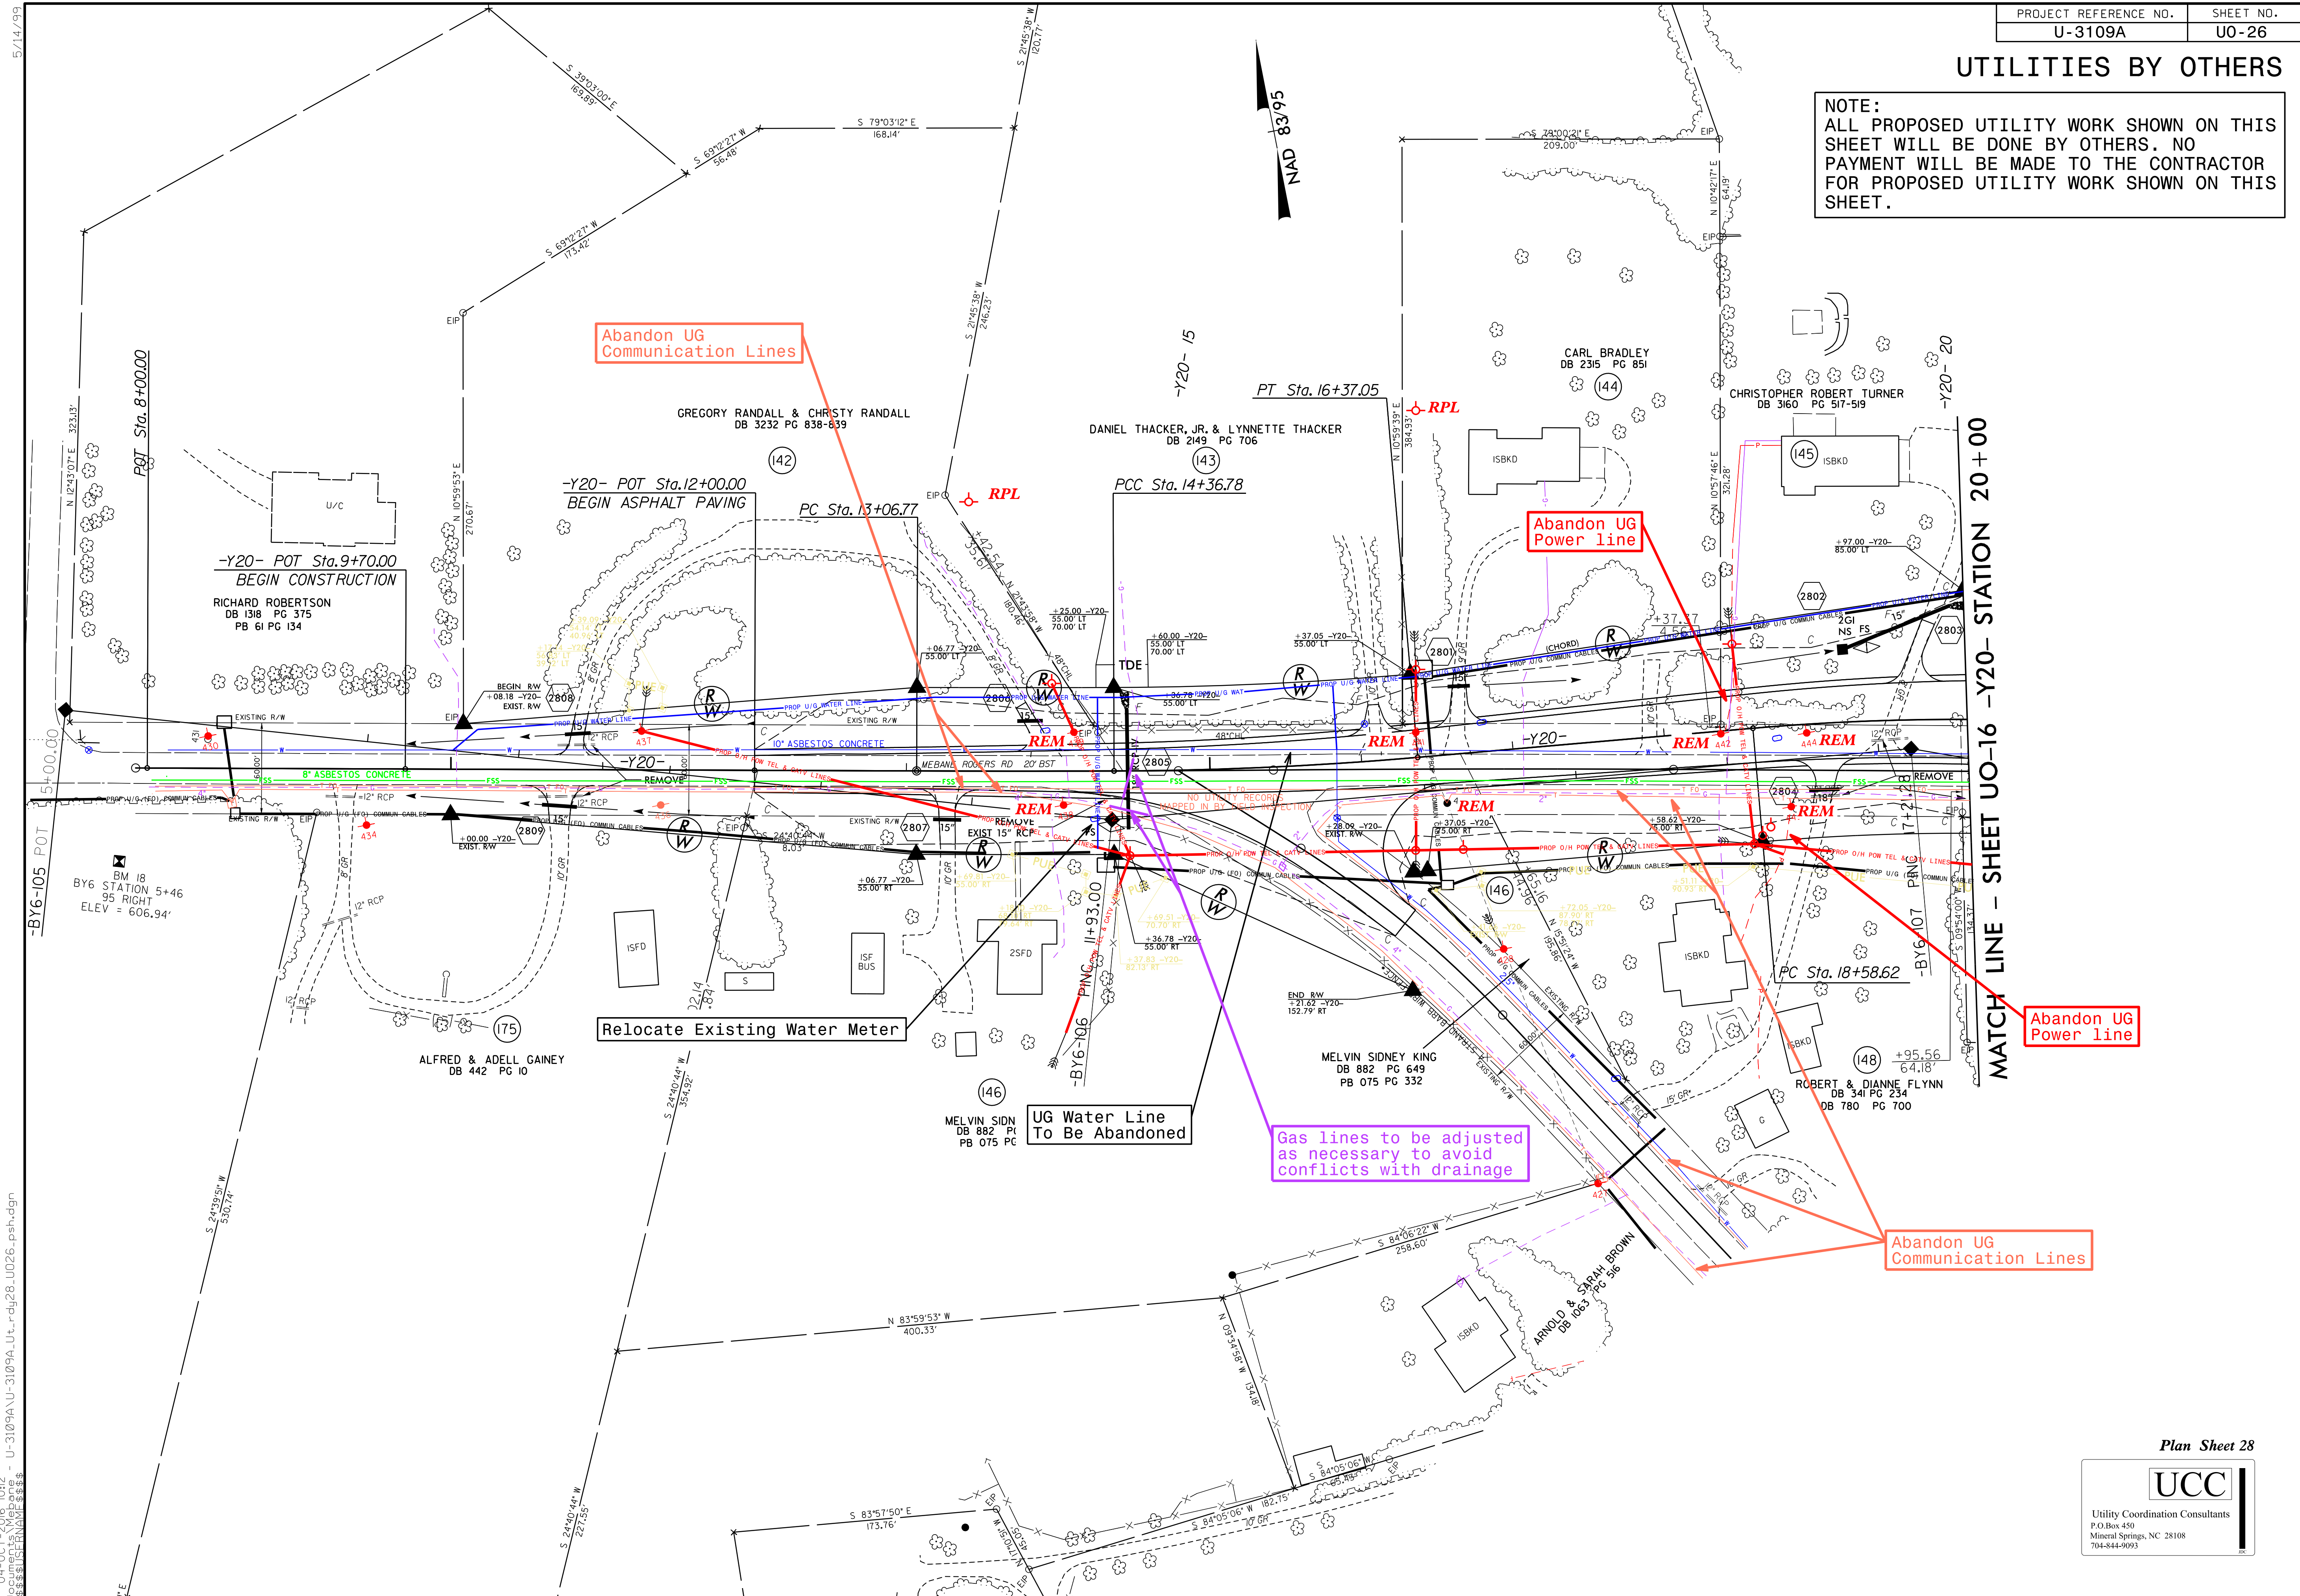

Abandon UG
Communication Lines

Abandon UG
Power line

Abandon UG
Power line

Abandon UG
Communication Lines

Relocate Existing Water Meter

UG Water Line
To Be Abandoned

Gas lines to be adjusted
as necessary to avoid
conflicts with drainage

5/14/99
 04-OCT-2016 10:12
 U-3109A\U-3109A_Ut_r.dwg
 U-3109A\U-3109A_UO26_psh.dgn