


UTILITIES BY OTHERS

NOTE:
ALL PROPOSED UTILITY WORK SHOWN ON THIS SHEET WILL BE DONE BY OTHERS. NO PAYMENT WILL BE MADE TO THE CONTRACTOR FOR PROPOSED UTILITY WORK SHOWN ON THIS SHEET.

MATCH LINE - SHEET UO-16 -Y20- STATION 29+00

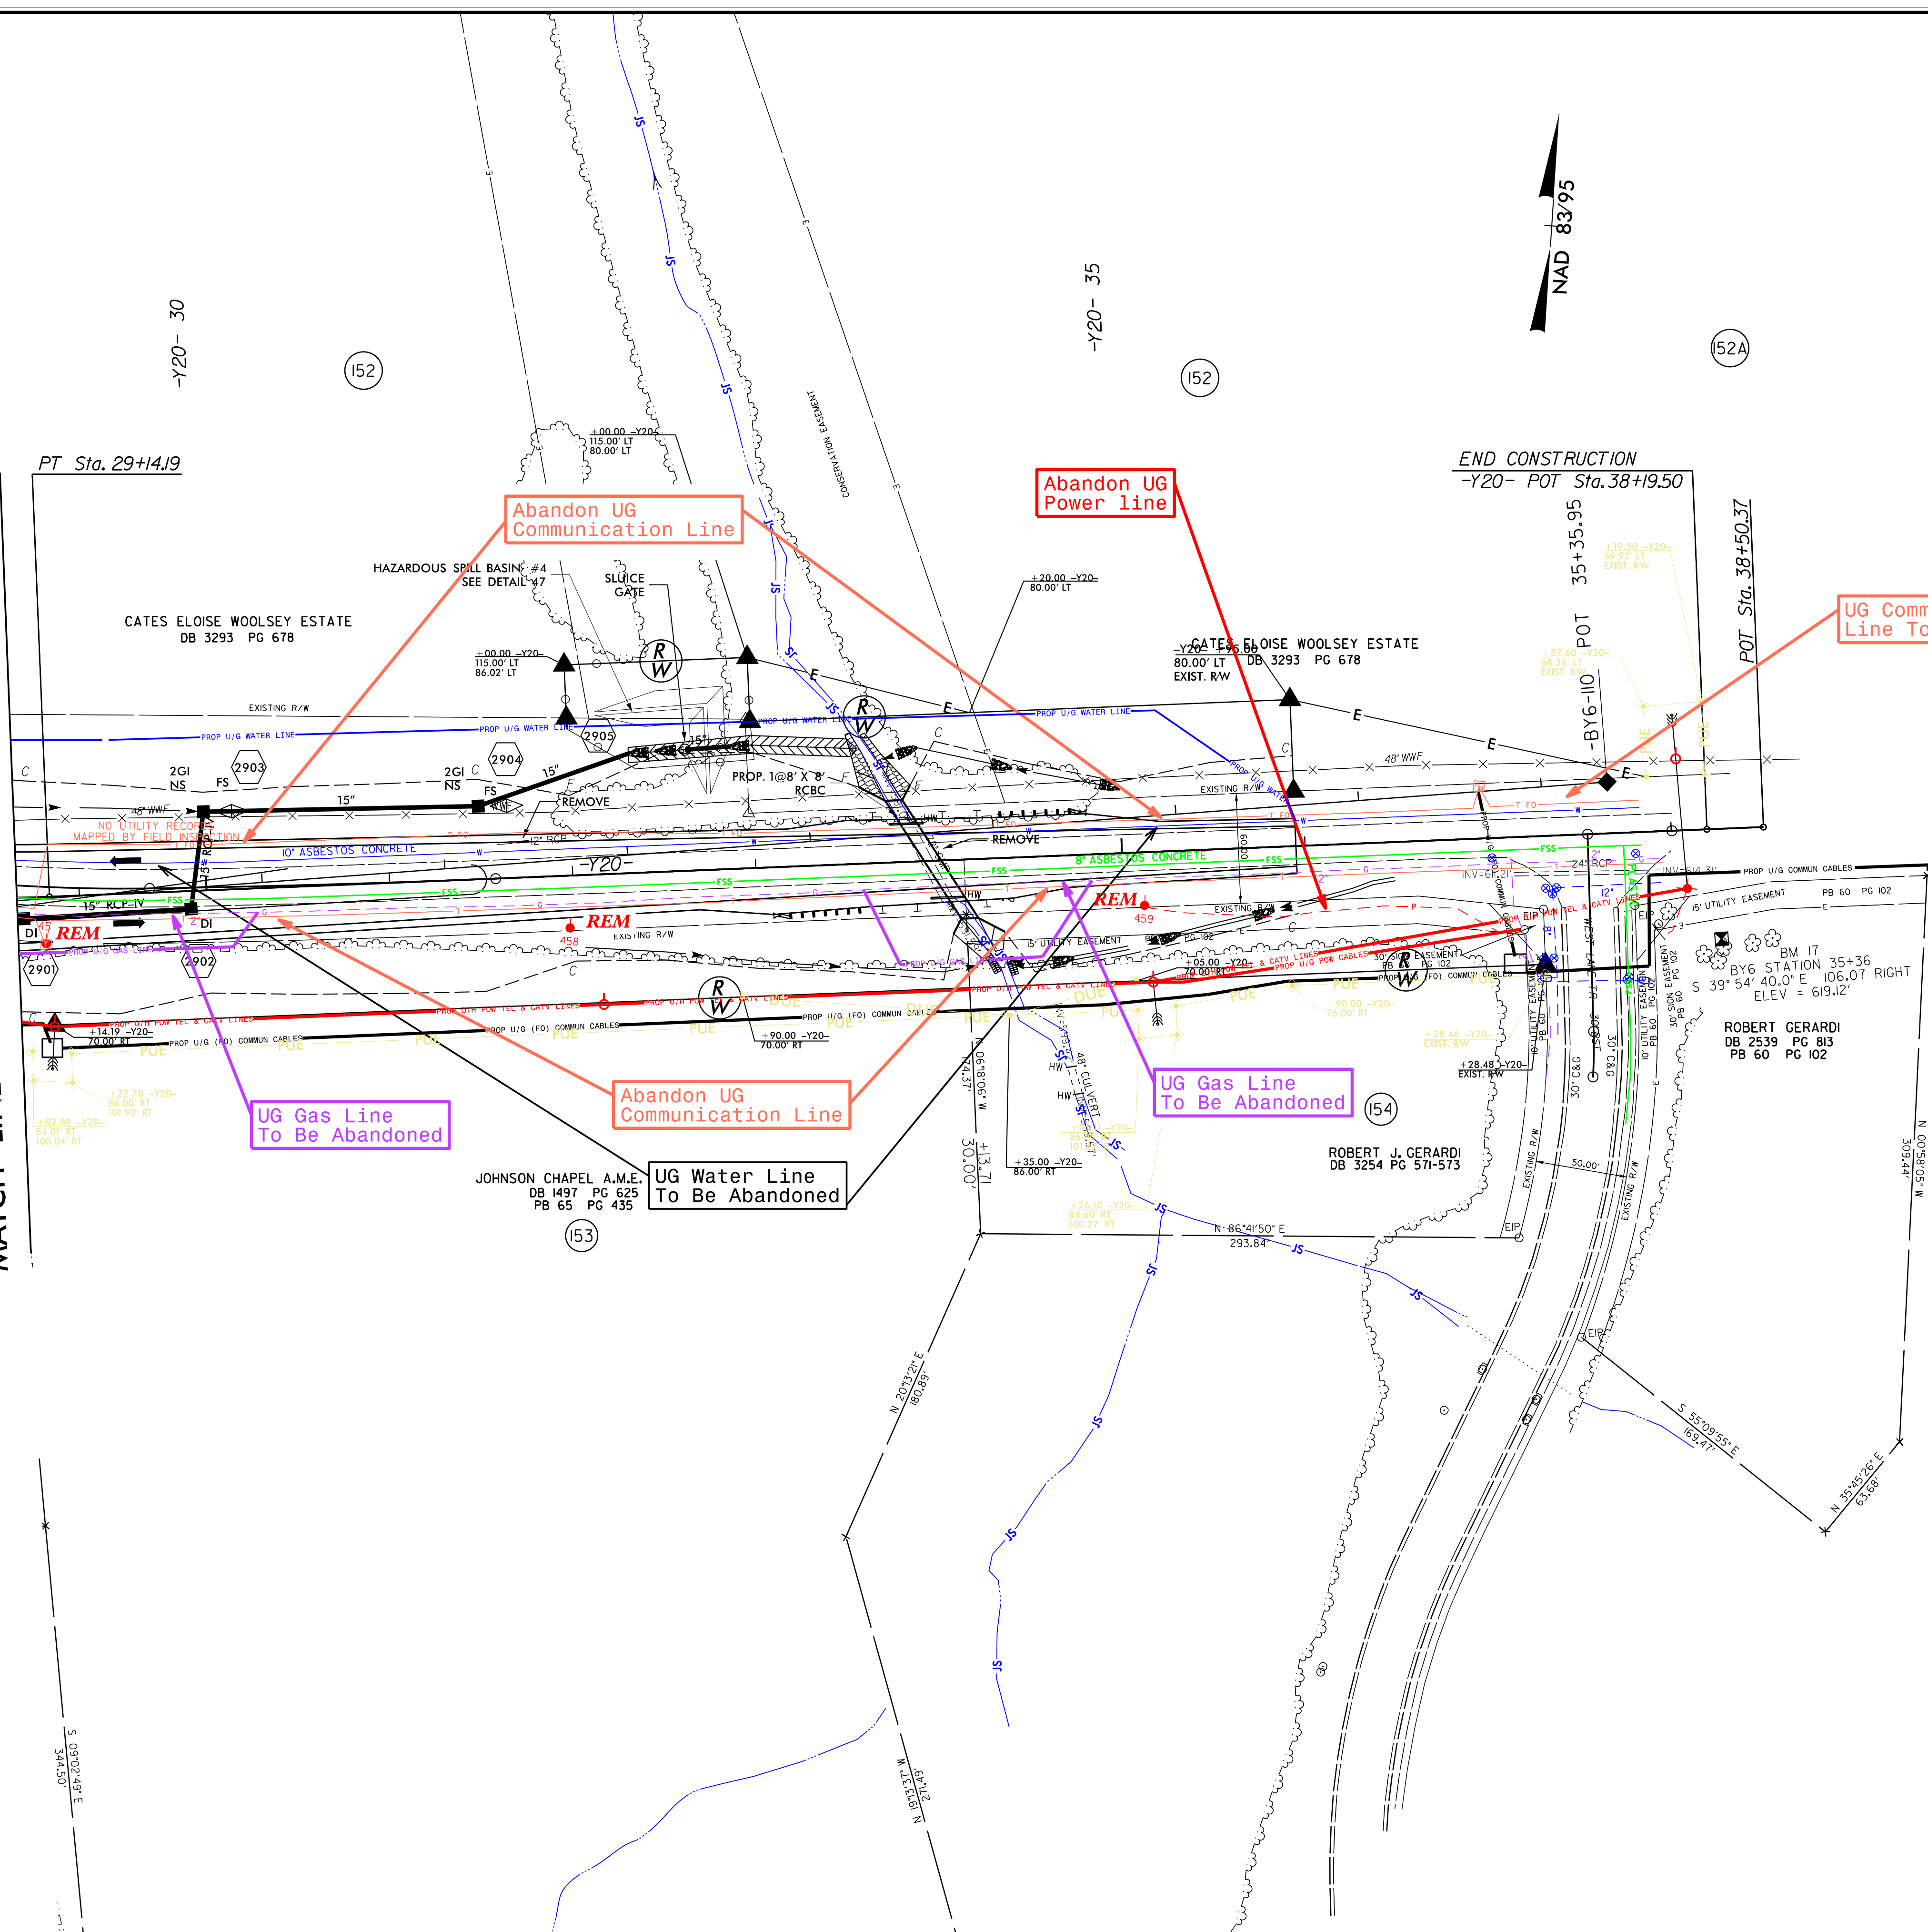

5/14/99
04-OCT-2016 10:26
Documents\Mapone - U-3109A\U-3109A_Ut_rdy29_UO27_psh.dgn
\$\$\$\$\$

Plan Sheet 29

