


# UTILITIES BY OTHERS


**NOTE:**  
 ALL PROPOSED UTILITY WORK SHOWN ON THIS SHEET WILL BE DONE BY OTHERS. NO PAYMENT WILL BE MADE TO THE CONTRACTOR FOR PROPOSED UTILITY WORK SHOWN ON THIS SHEET.

Plan Sheet 31

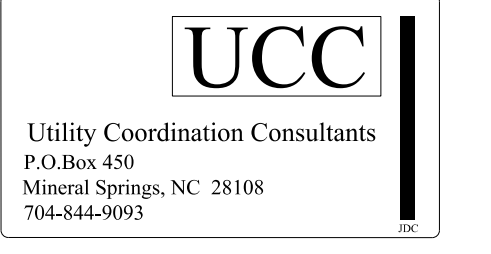


MATCH LINE - SHEET UO-28 -Y10- STATION 23+50

MATCH LINE - INSERT -Y11- STATION 16+00

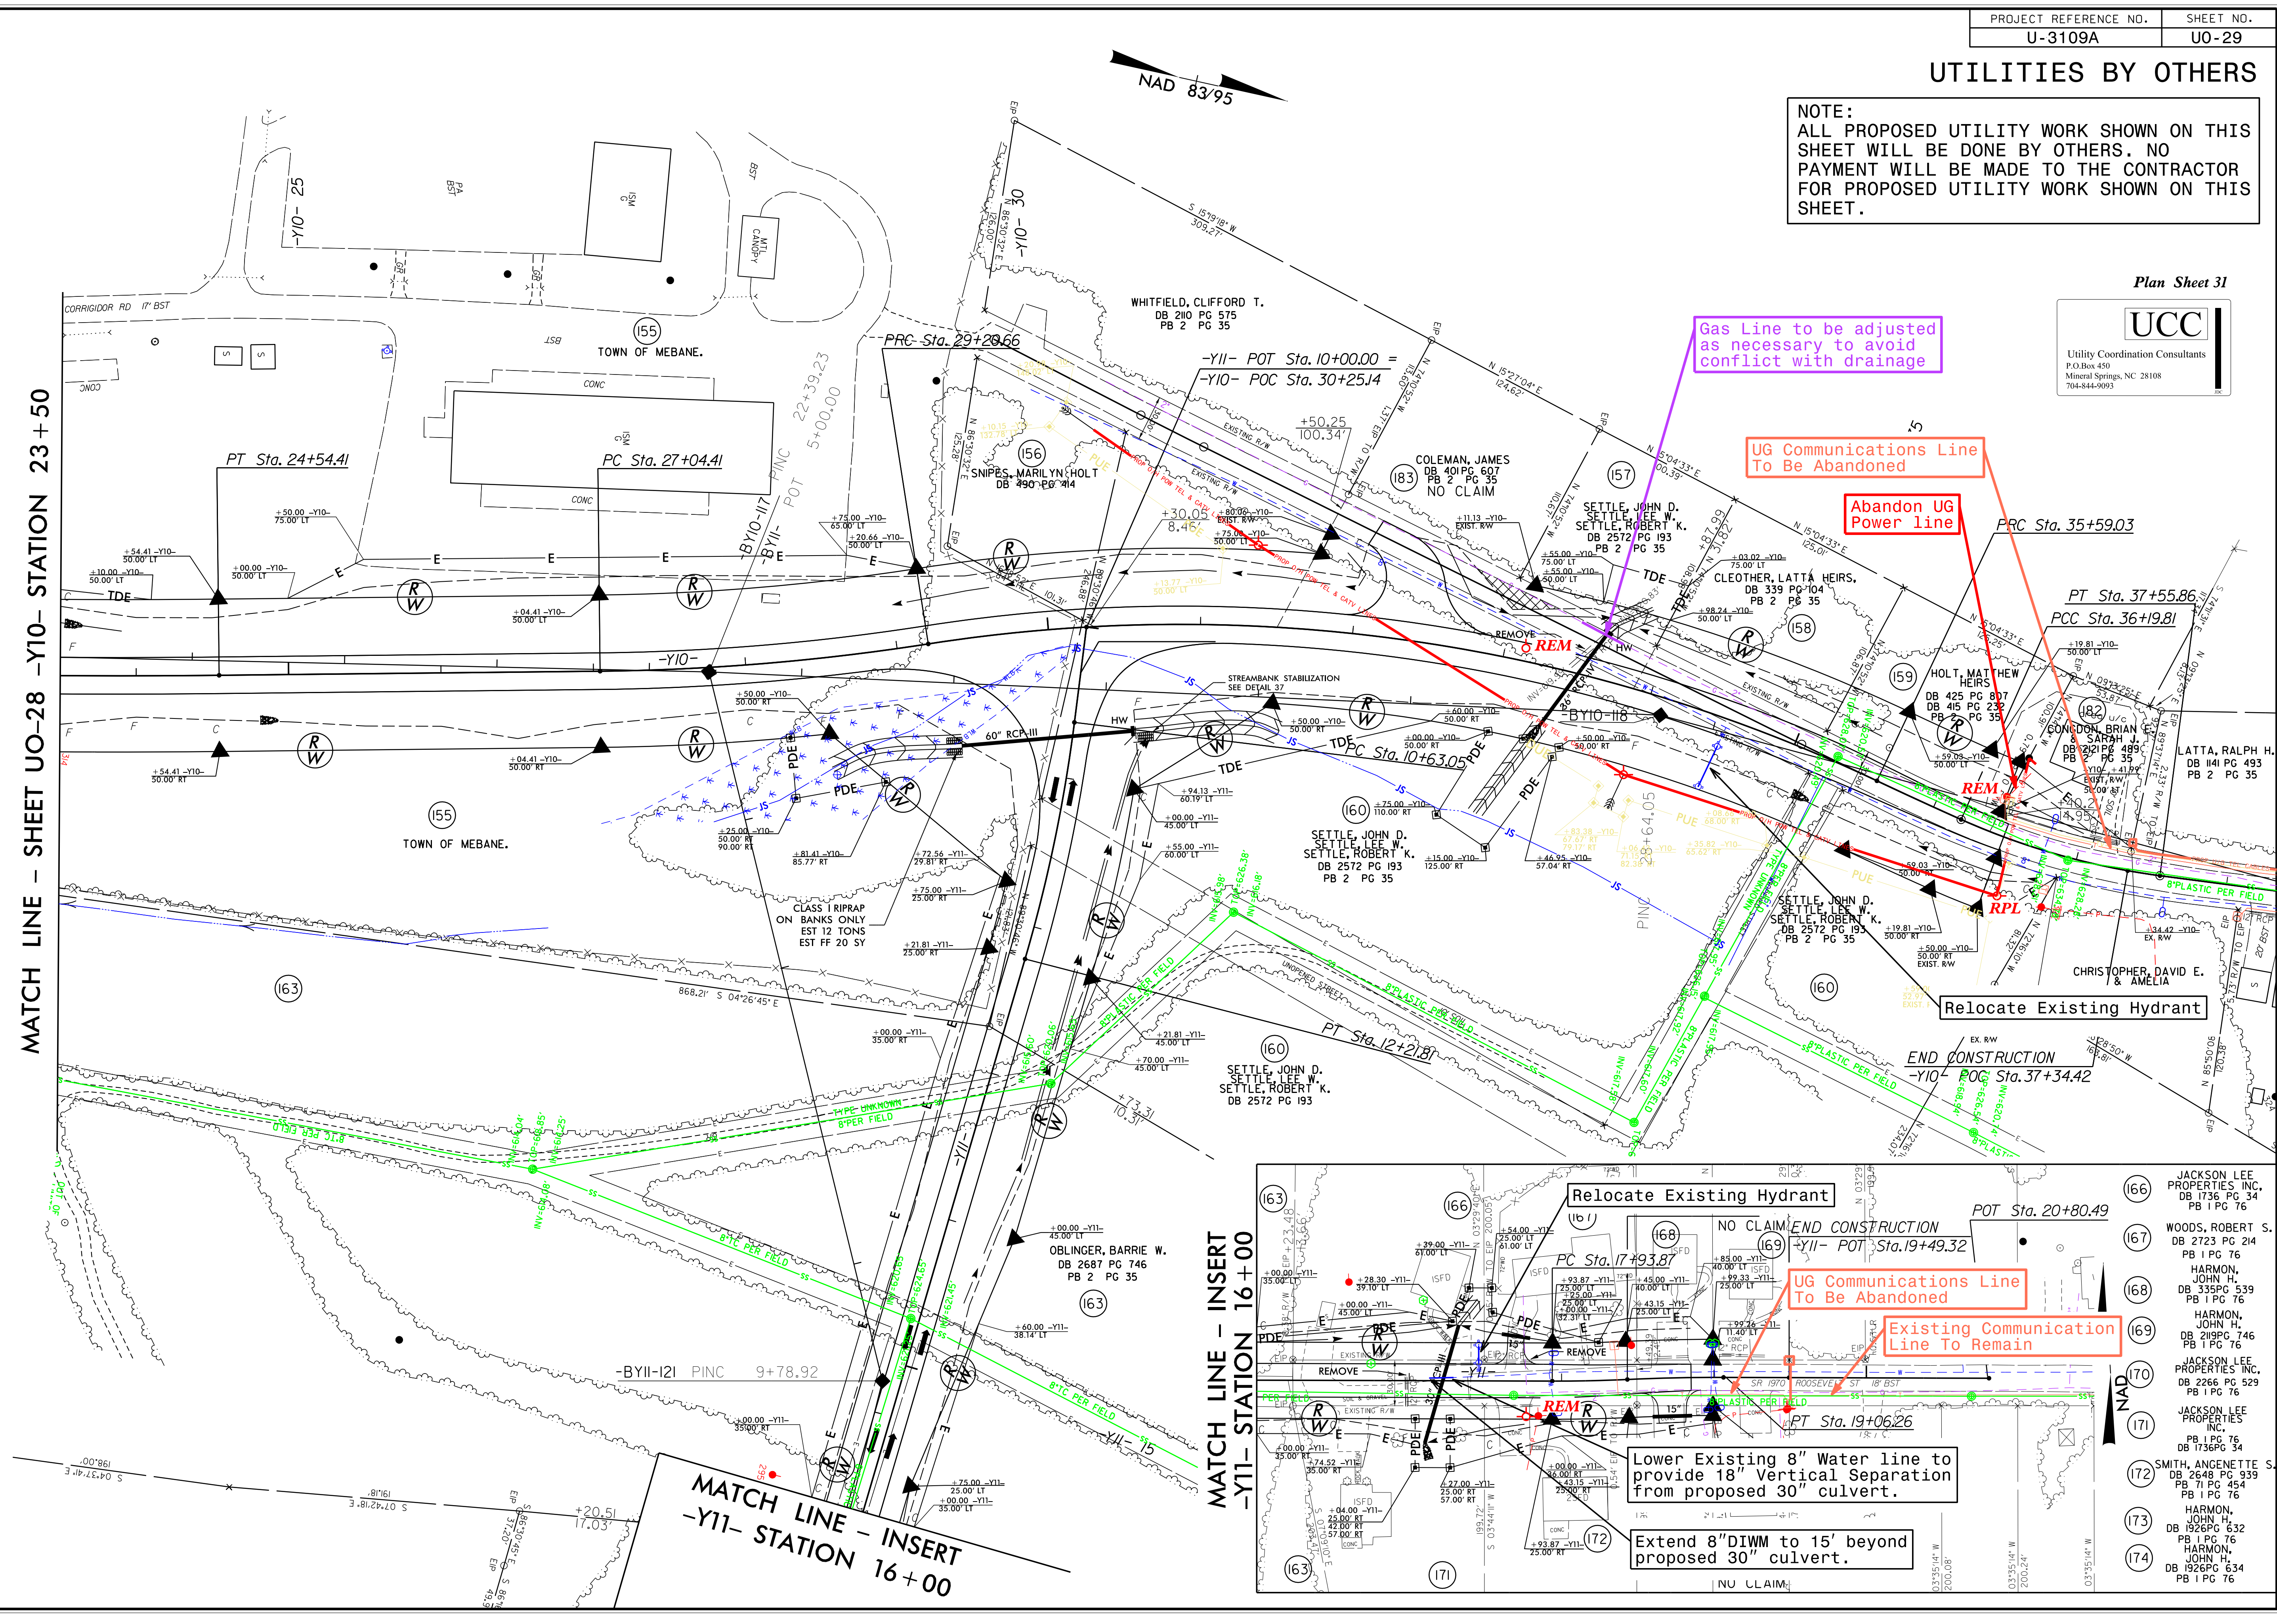

MATCH LINE - INSERT -Y11- STATION 16+00

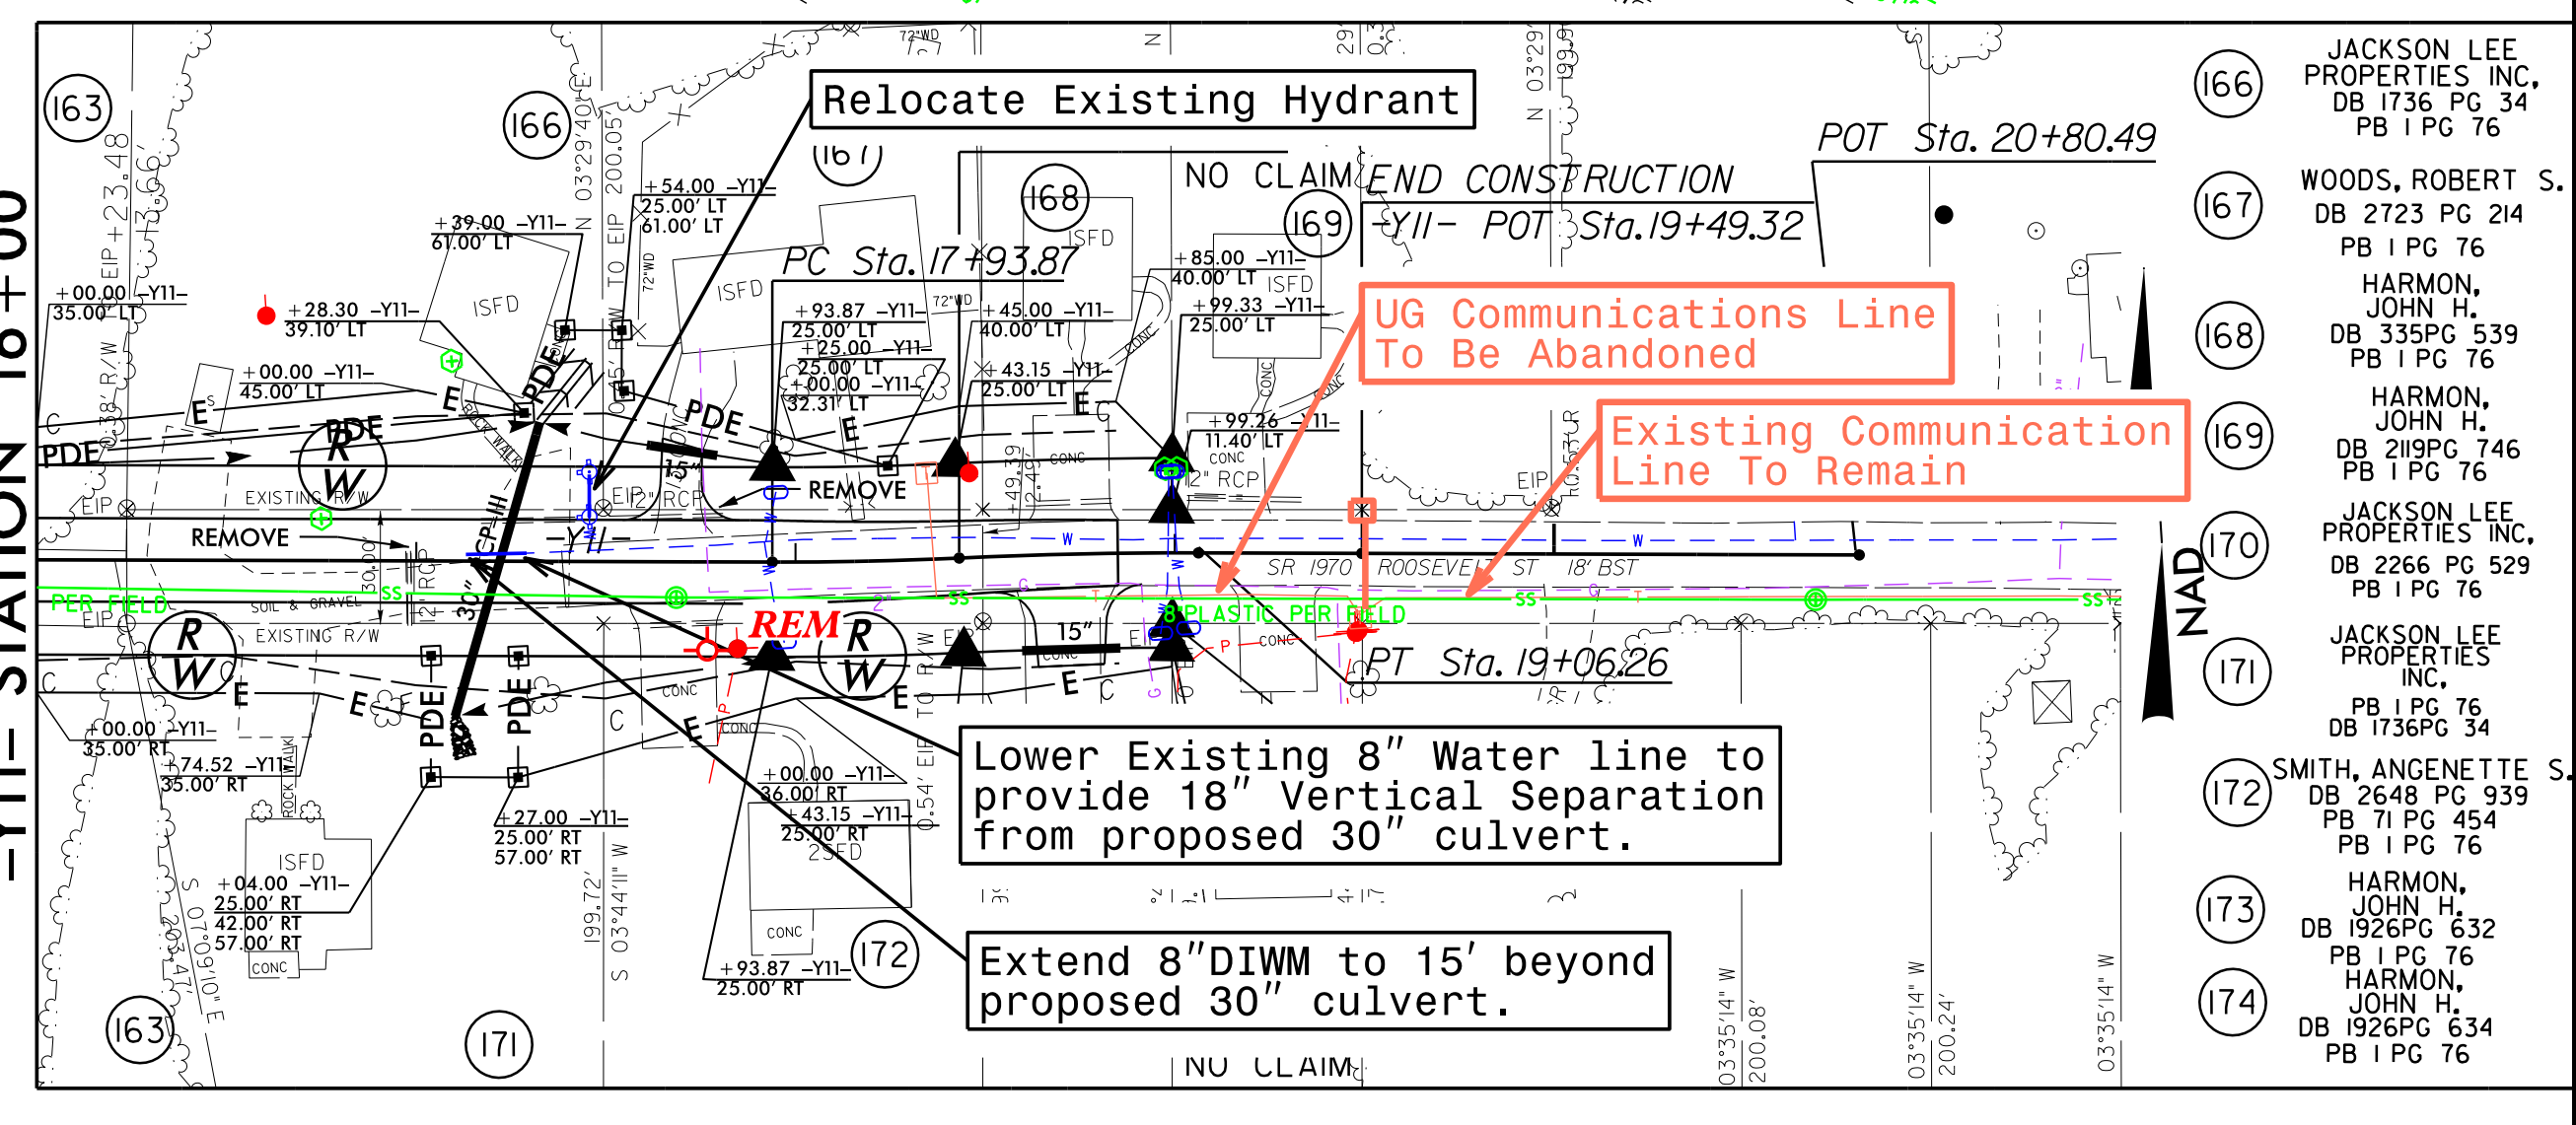

- (166) JACKSON LEE PROPERTIES INC. DB 1736 PG 34 PB 1 PG 76
- (167) WOODS, ROBERT S. DB 2723 PG 214 PB 1 PG 76
- (168) HARMON, JOHN H. DB 335 PG 539 PB 1 PG 76
- (169) HARMON, JOHN H. DB 2199 PG 746 PB 1 PG 76
- (170) JACKSON LEE PROPERTIES INC. DB 2266 PG 529 PB 1 PG 76
- (171) JACKSON LEE PROPERTIES INC. DB 1736 PG 34 PB 1 PG 76
- (172) SMITH, ANGENETTE S. DB 2648 PG 939 PB 7 PG 454 PB 1 PG 76
- (173) HARMON, JOHN H. DB 1926 PG 632 PB 1 PG 76
- (174) HARMON, JOHN H. DB 1926 PG 634 PB 1 PG 76

04-OCT-2016 10:47 I:\son\Documents\Mebane - U-3109A U-3109A.Ut.r\dj31.U029\_psh.dgn