


8/23/99



PROJ. REFERENCE NO.
U-3109A

SHEET NO.
X-2

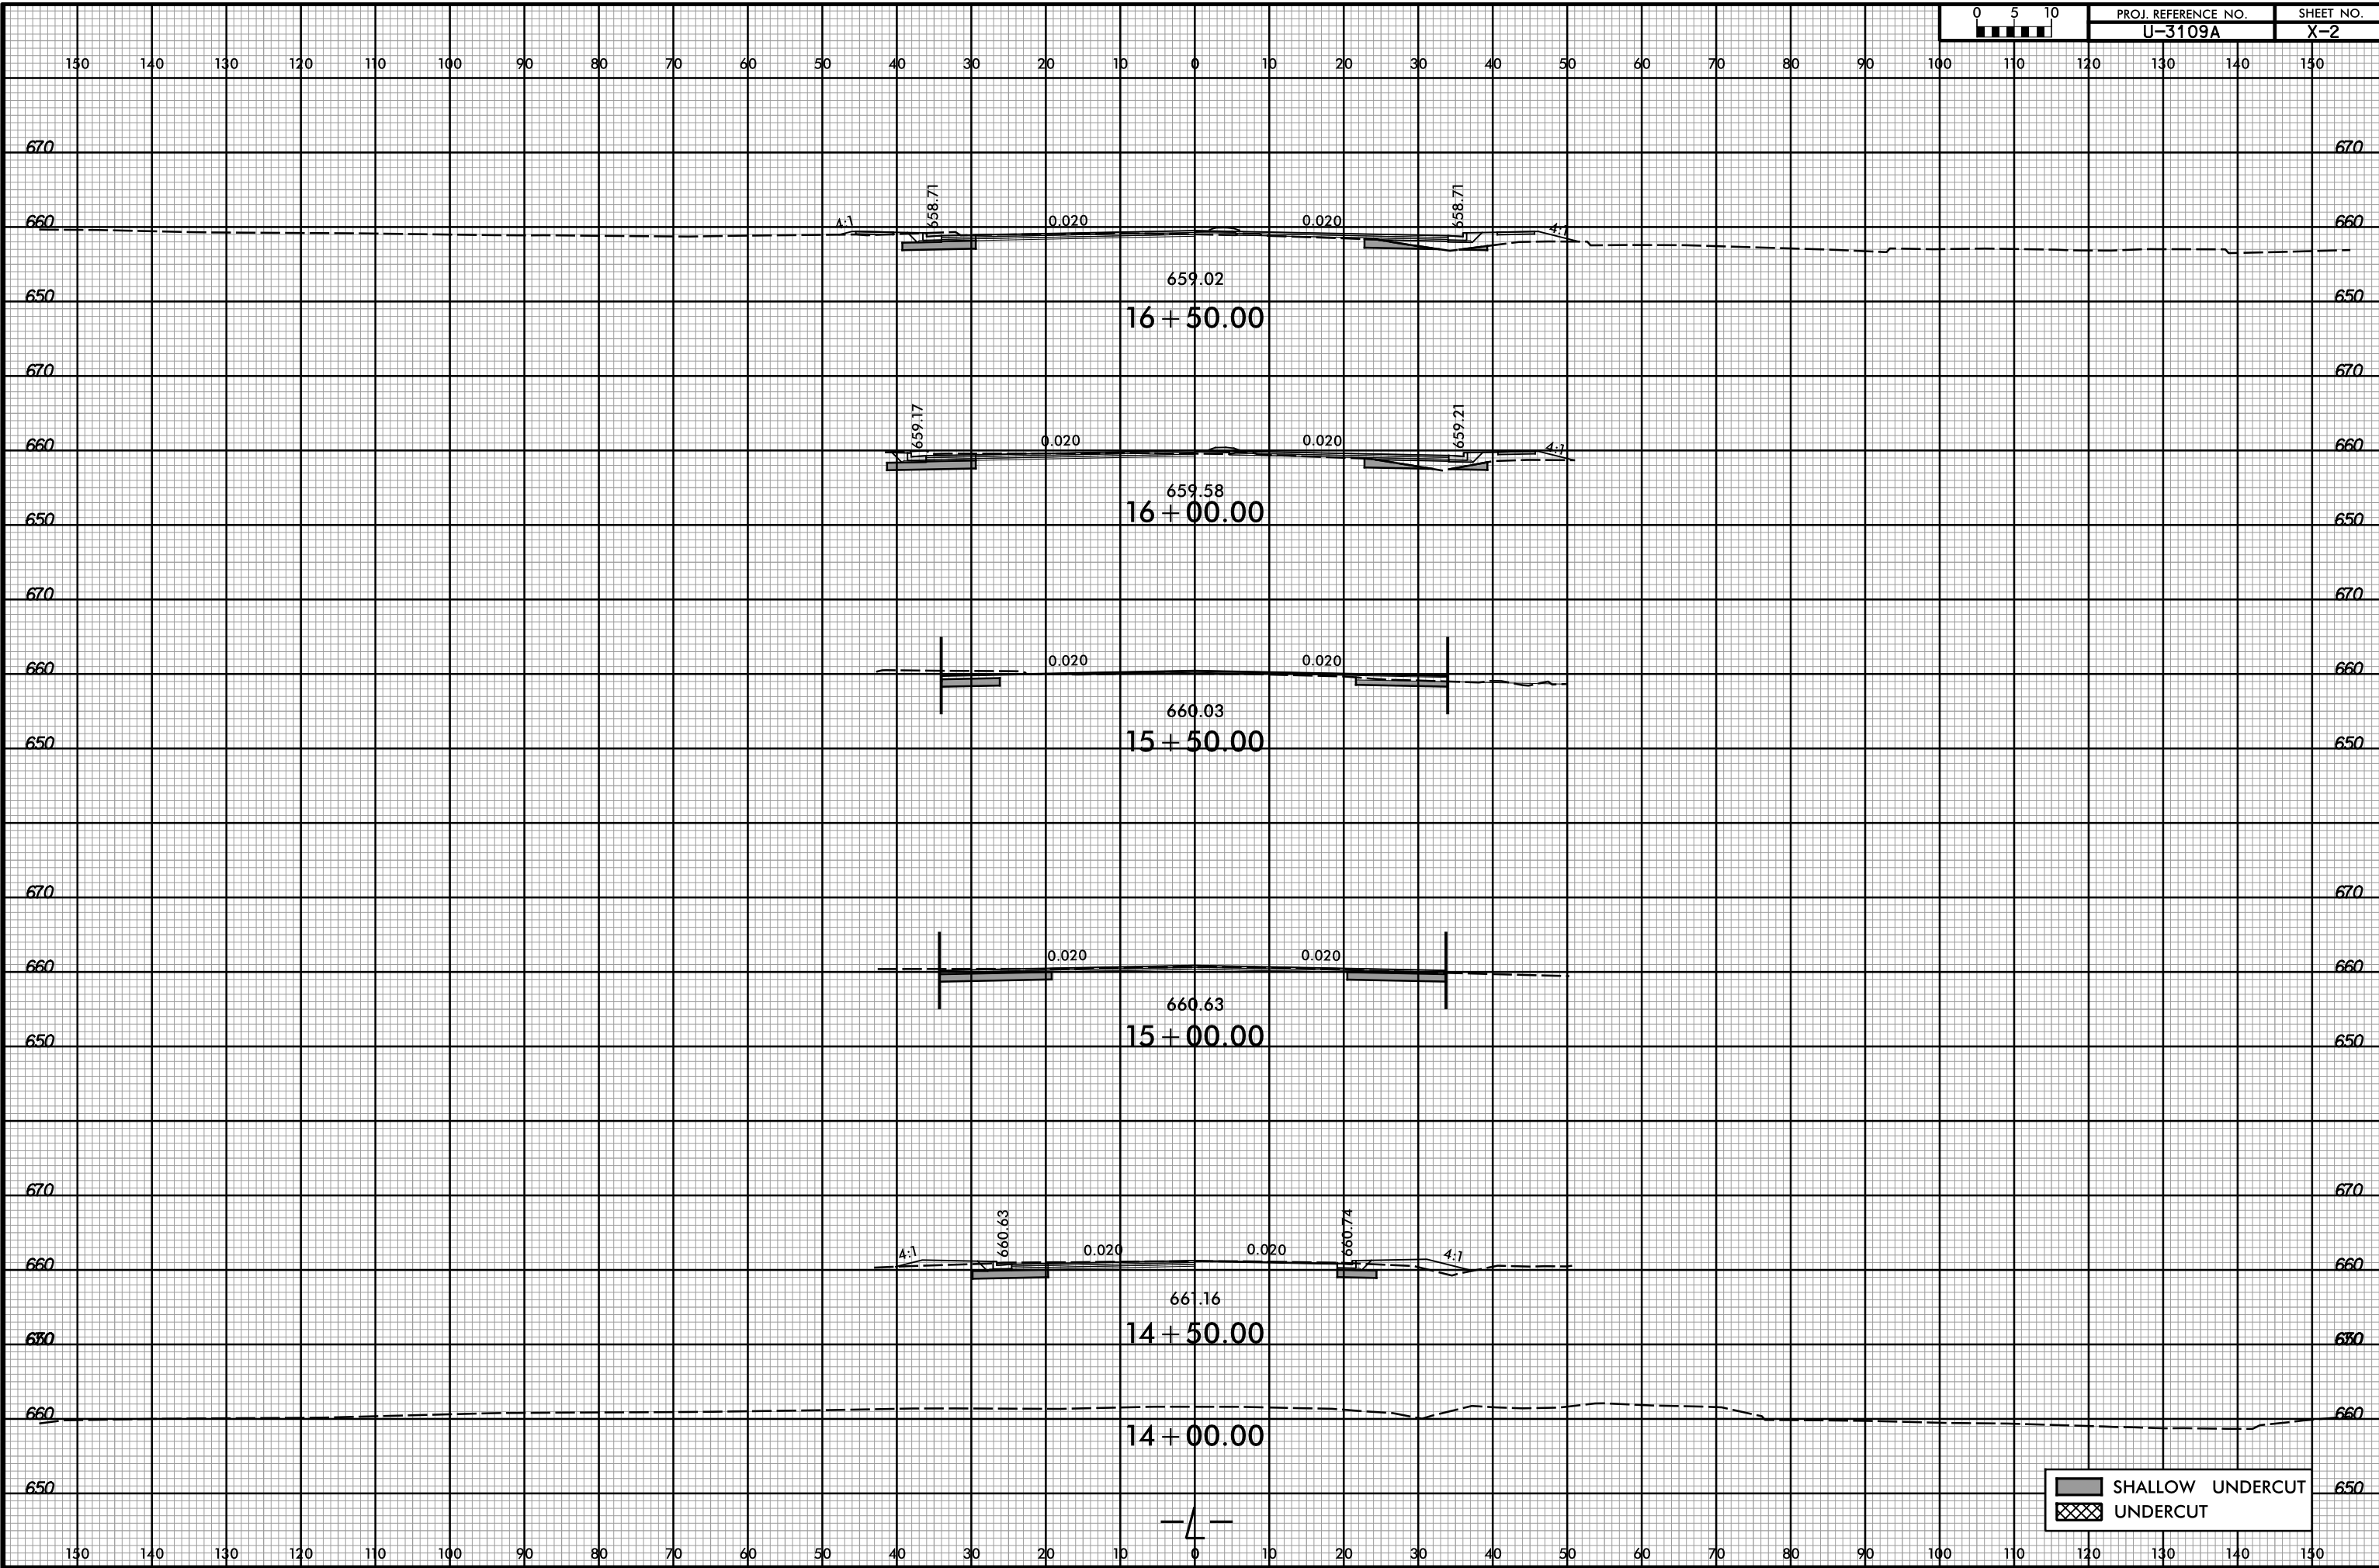

2/24/2017 4:59:36 PM
R:\Roadway\XSCA\13109A_Rdy_xpl.dgn
User: todd.buskner

	SHALLOW UNDERCUT
	UNDERCUT