


8/23/99

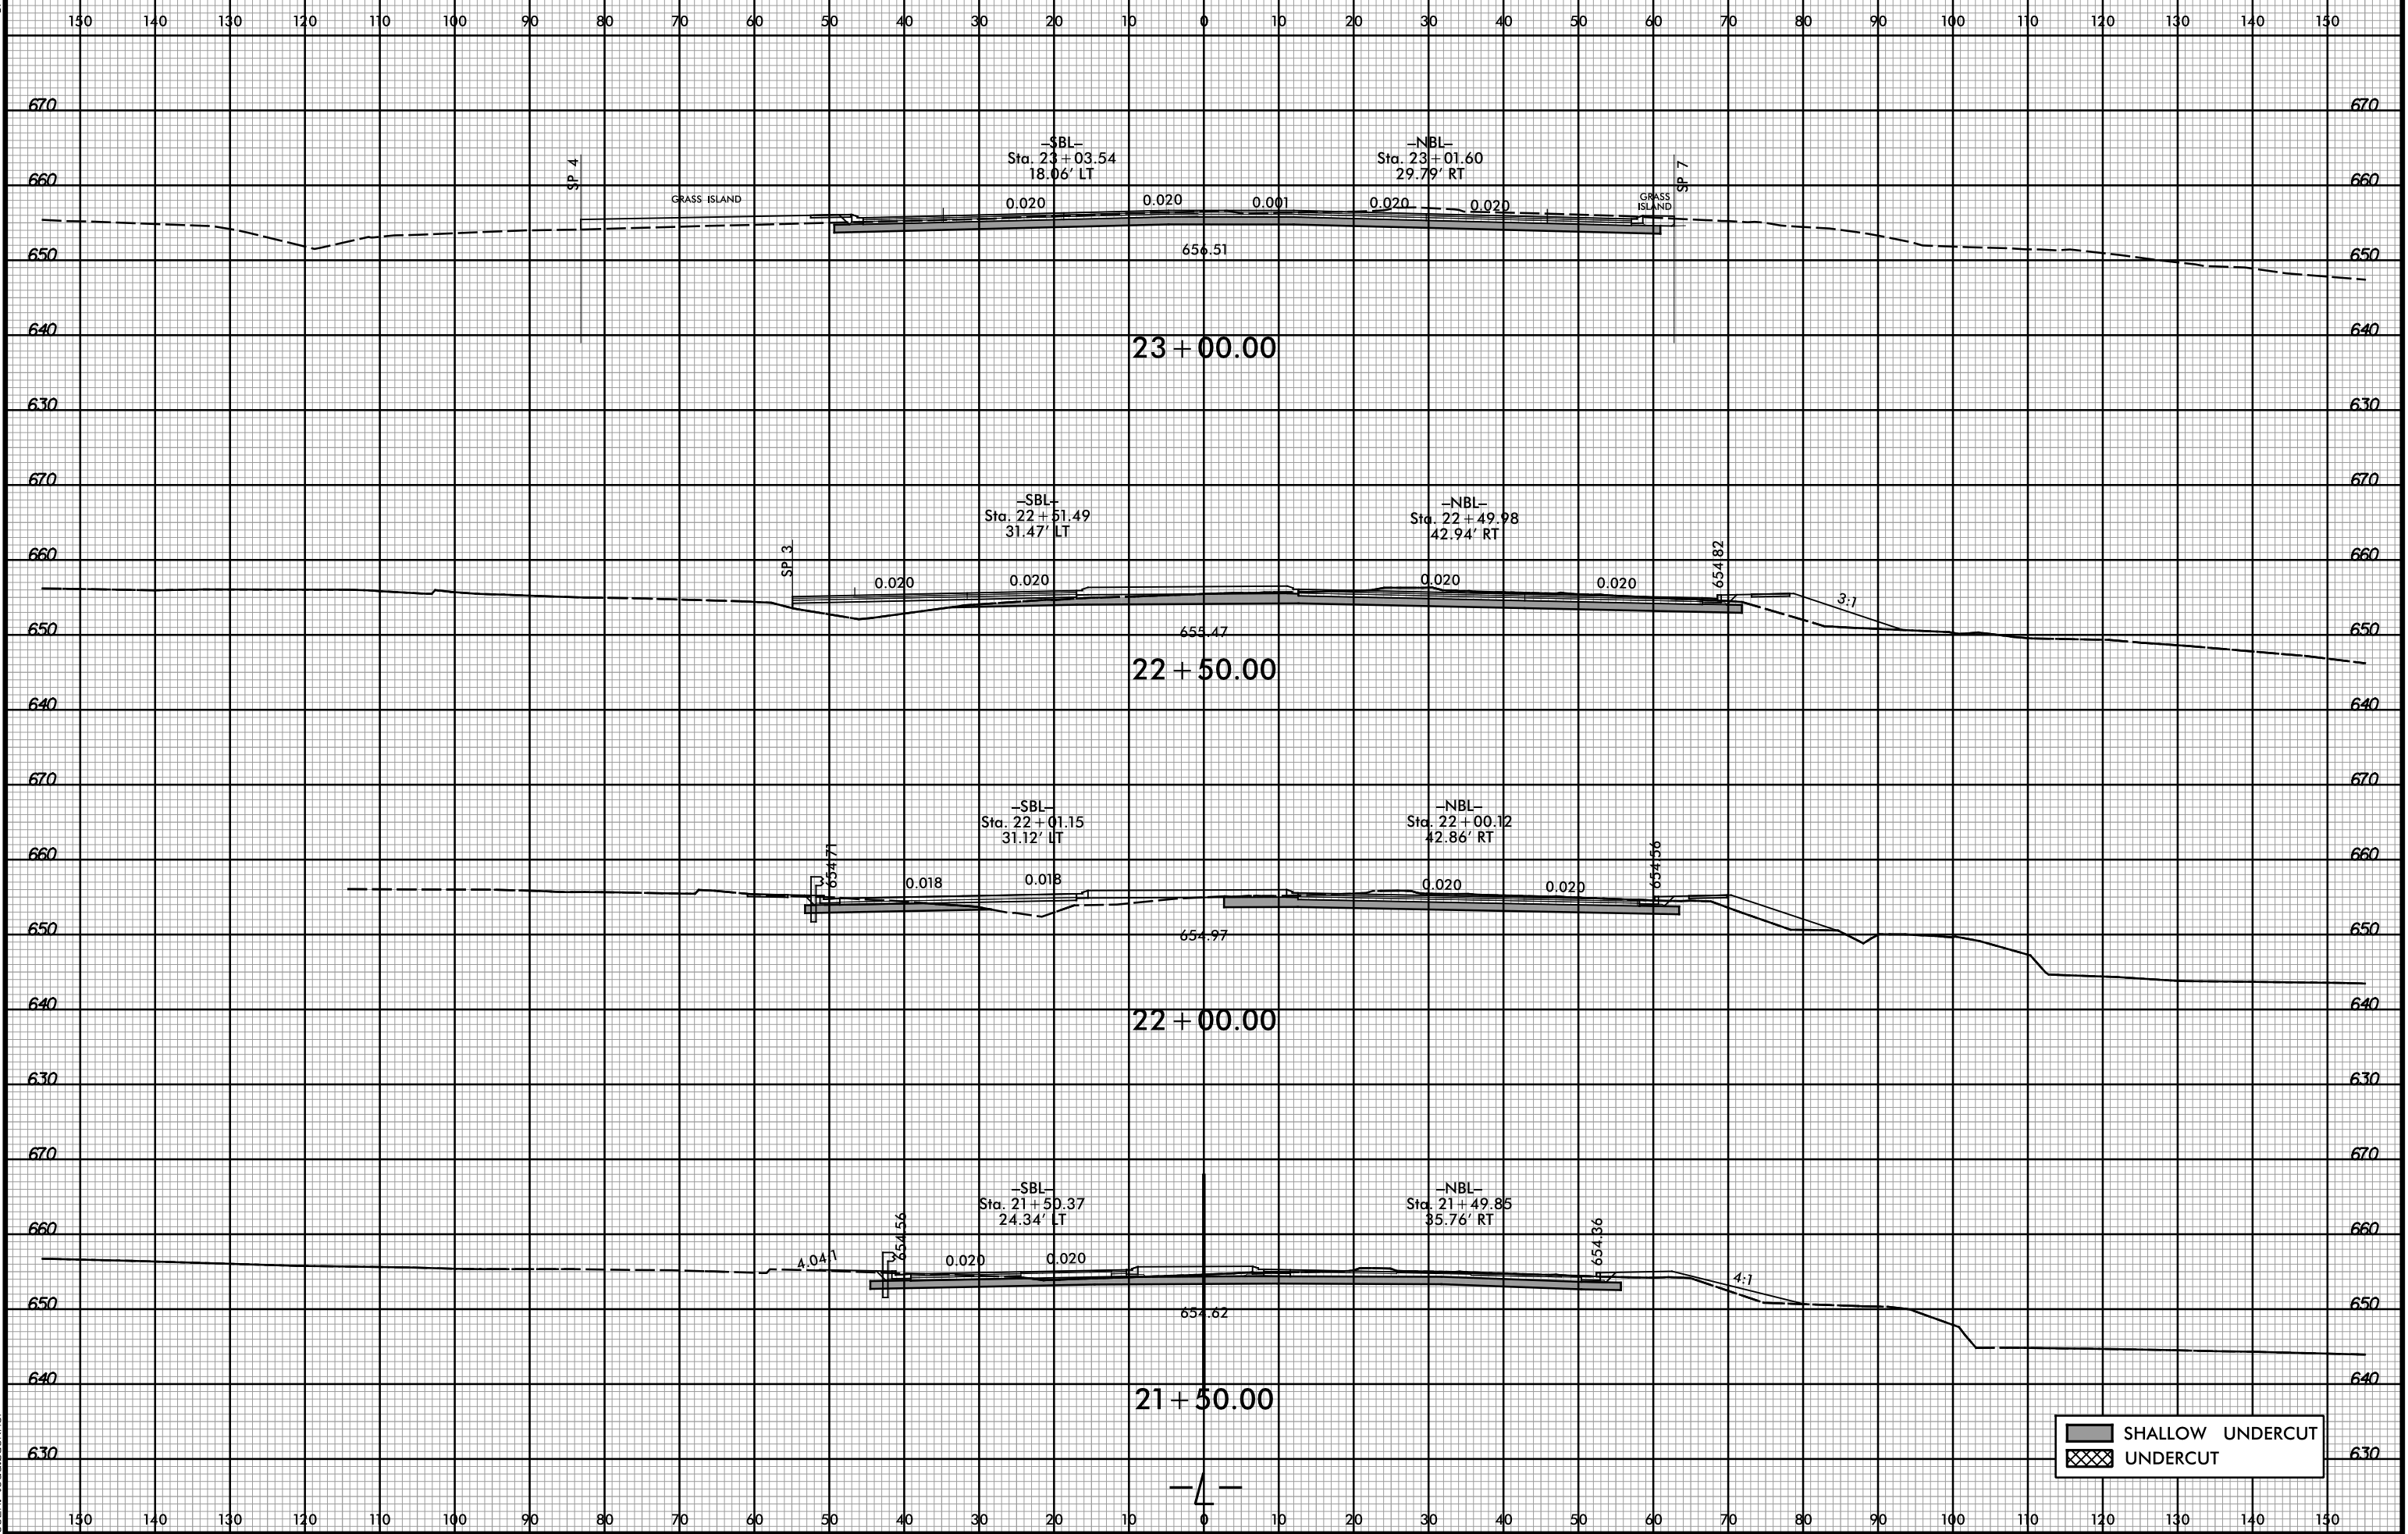

2/24/2017 4:59:38 PM
R:\Roadway\XSCA\13109A_Rdy_xpl.dgn
USRT: totf.buskner

SHALLOW UNDERCUT
UNDERCUT