


8/23/99

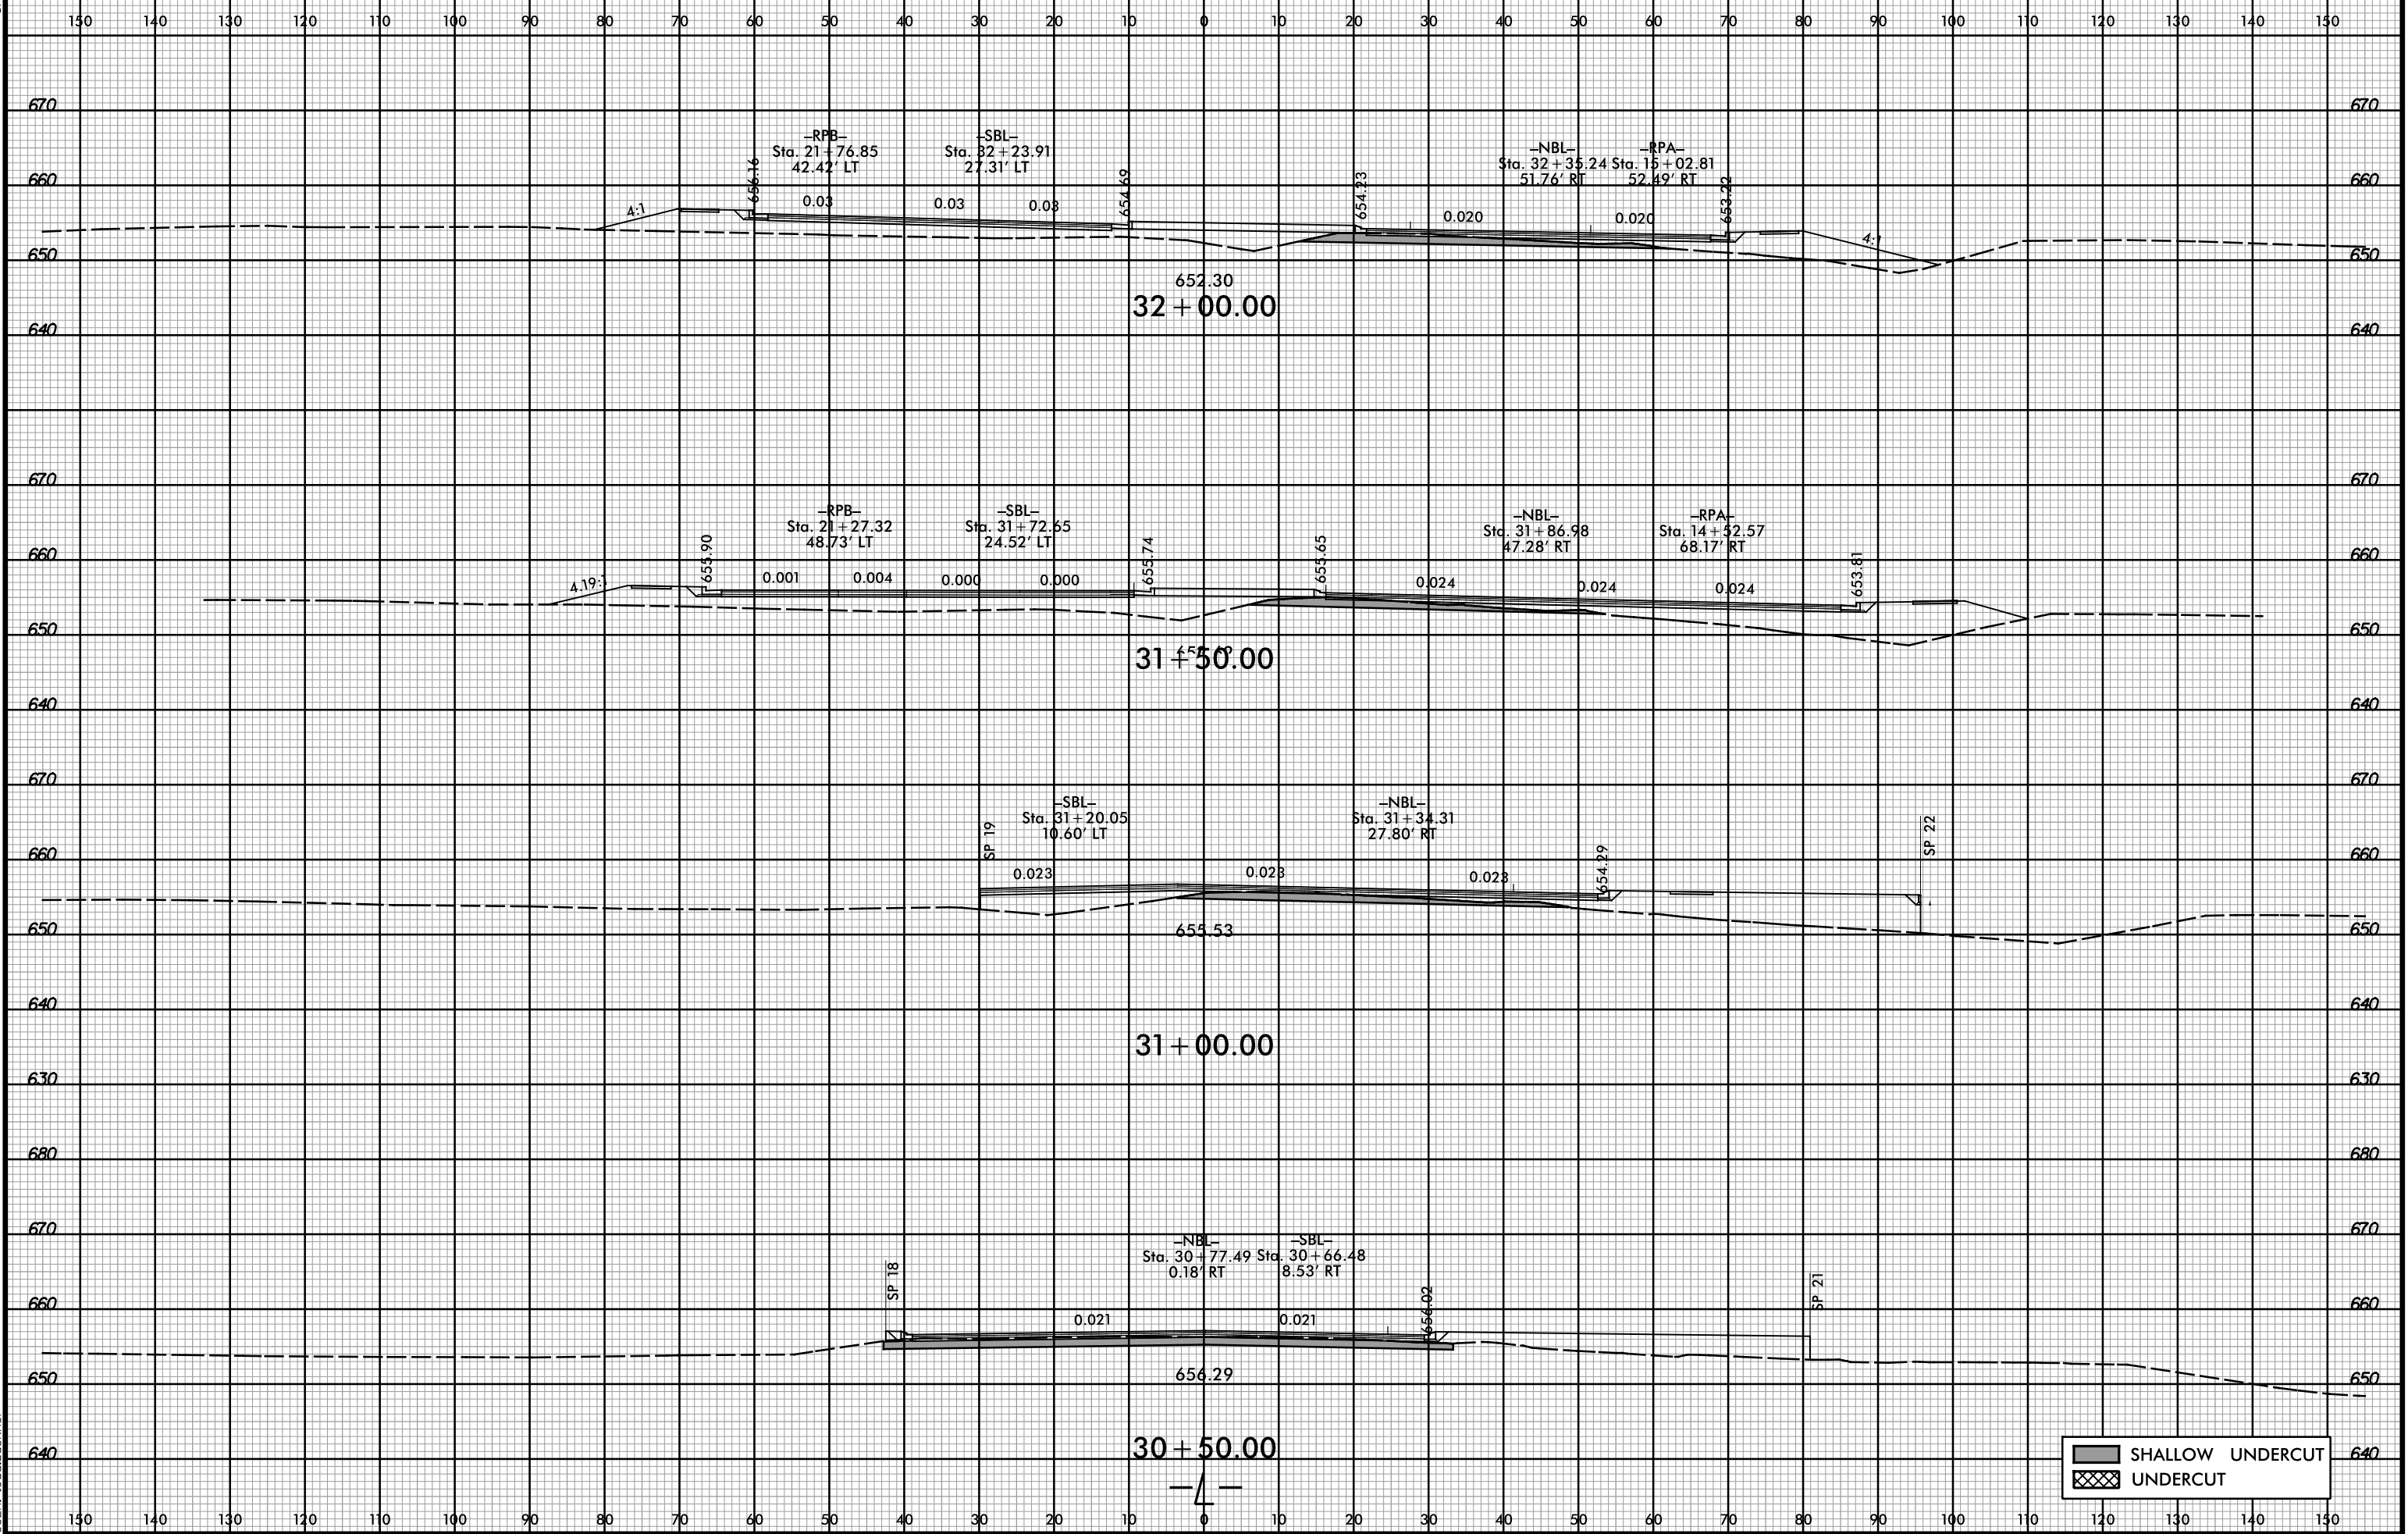

2/24/2017 4:59:40 PM  
R:\Roadway\XSC\13109A\_Rdy\_xp1.L.dgn  
User: todd.buckner

SHALLOW UNDERCUT  
UNDERCUT