



8/23/99

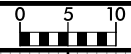

PROJ. REFERENCE NO. U-3109A SHEET NO. X-14

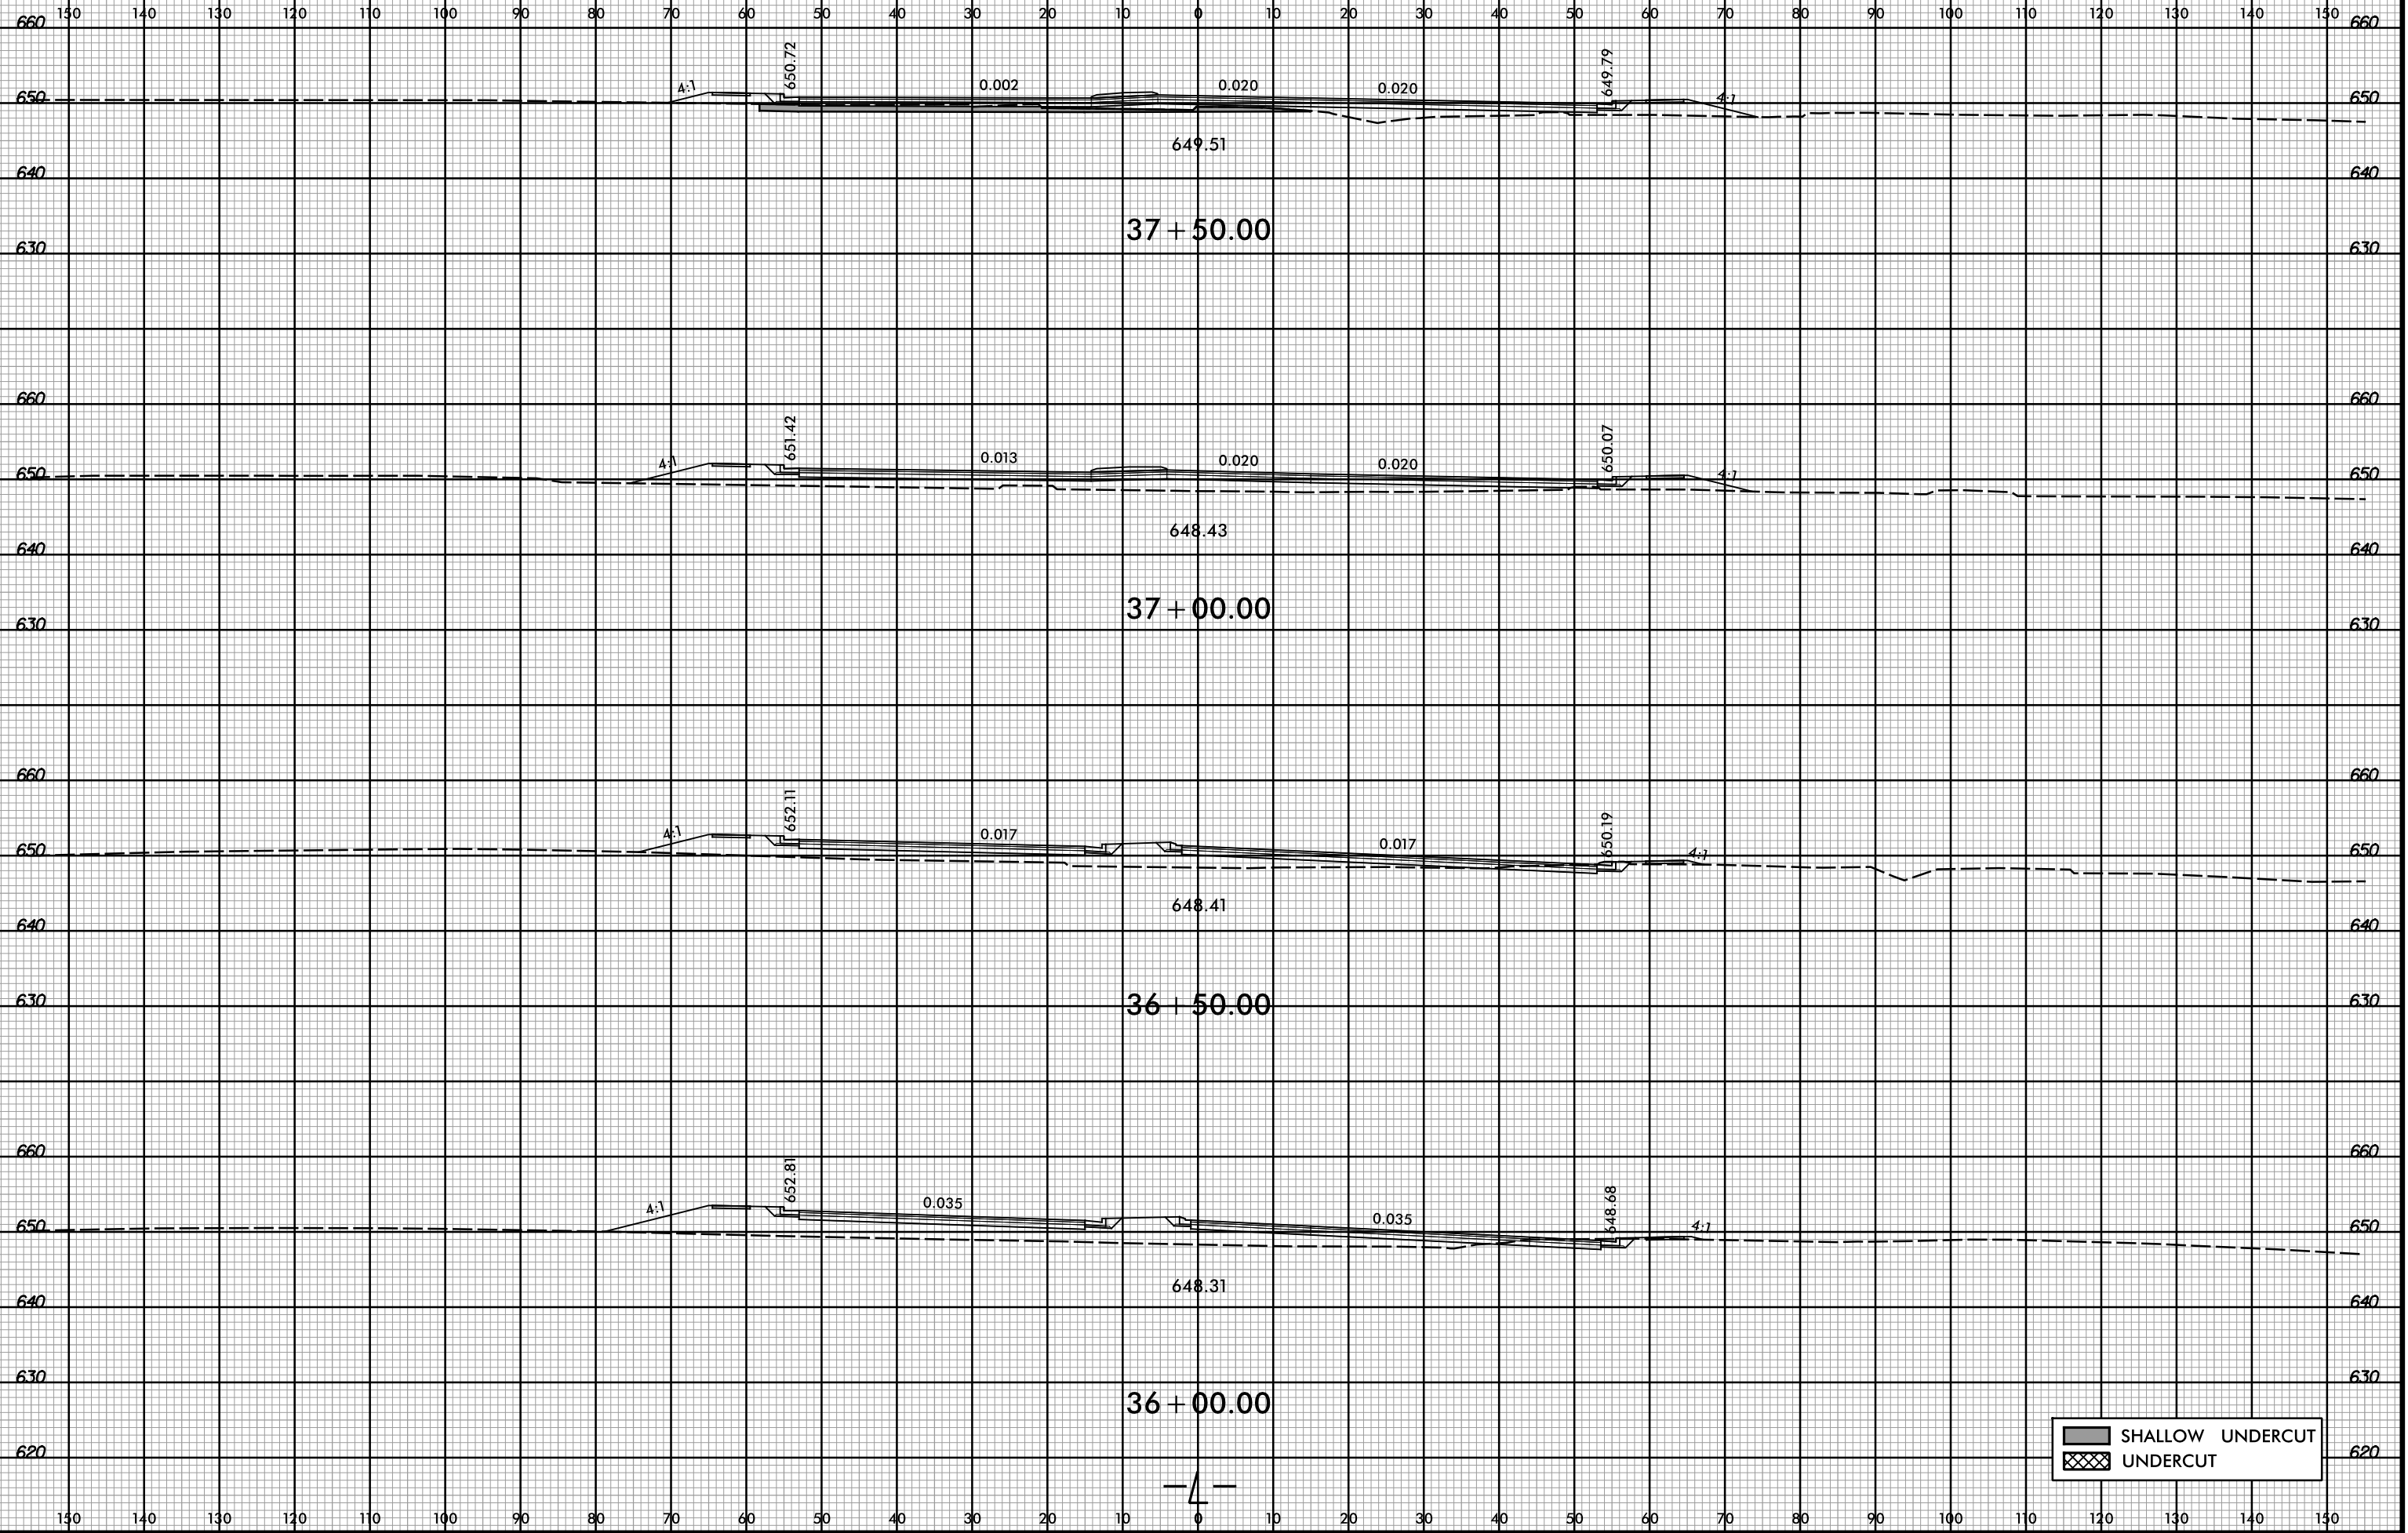

SHALLOW UNDERCUT

 UNDERCUT

2/24/2017 4:59:41 PM
R:\Roadway\XSC\13109A_Rdy_xp1.L.dgn
User: todobusker