


8/23/99



PROJ. REFERENCE NO.	SHEET NO.
U-3109A	X-20

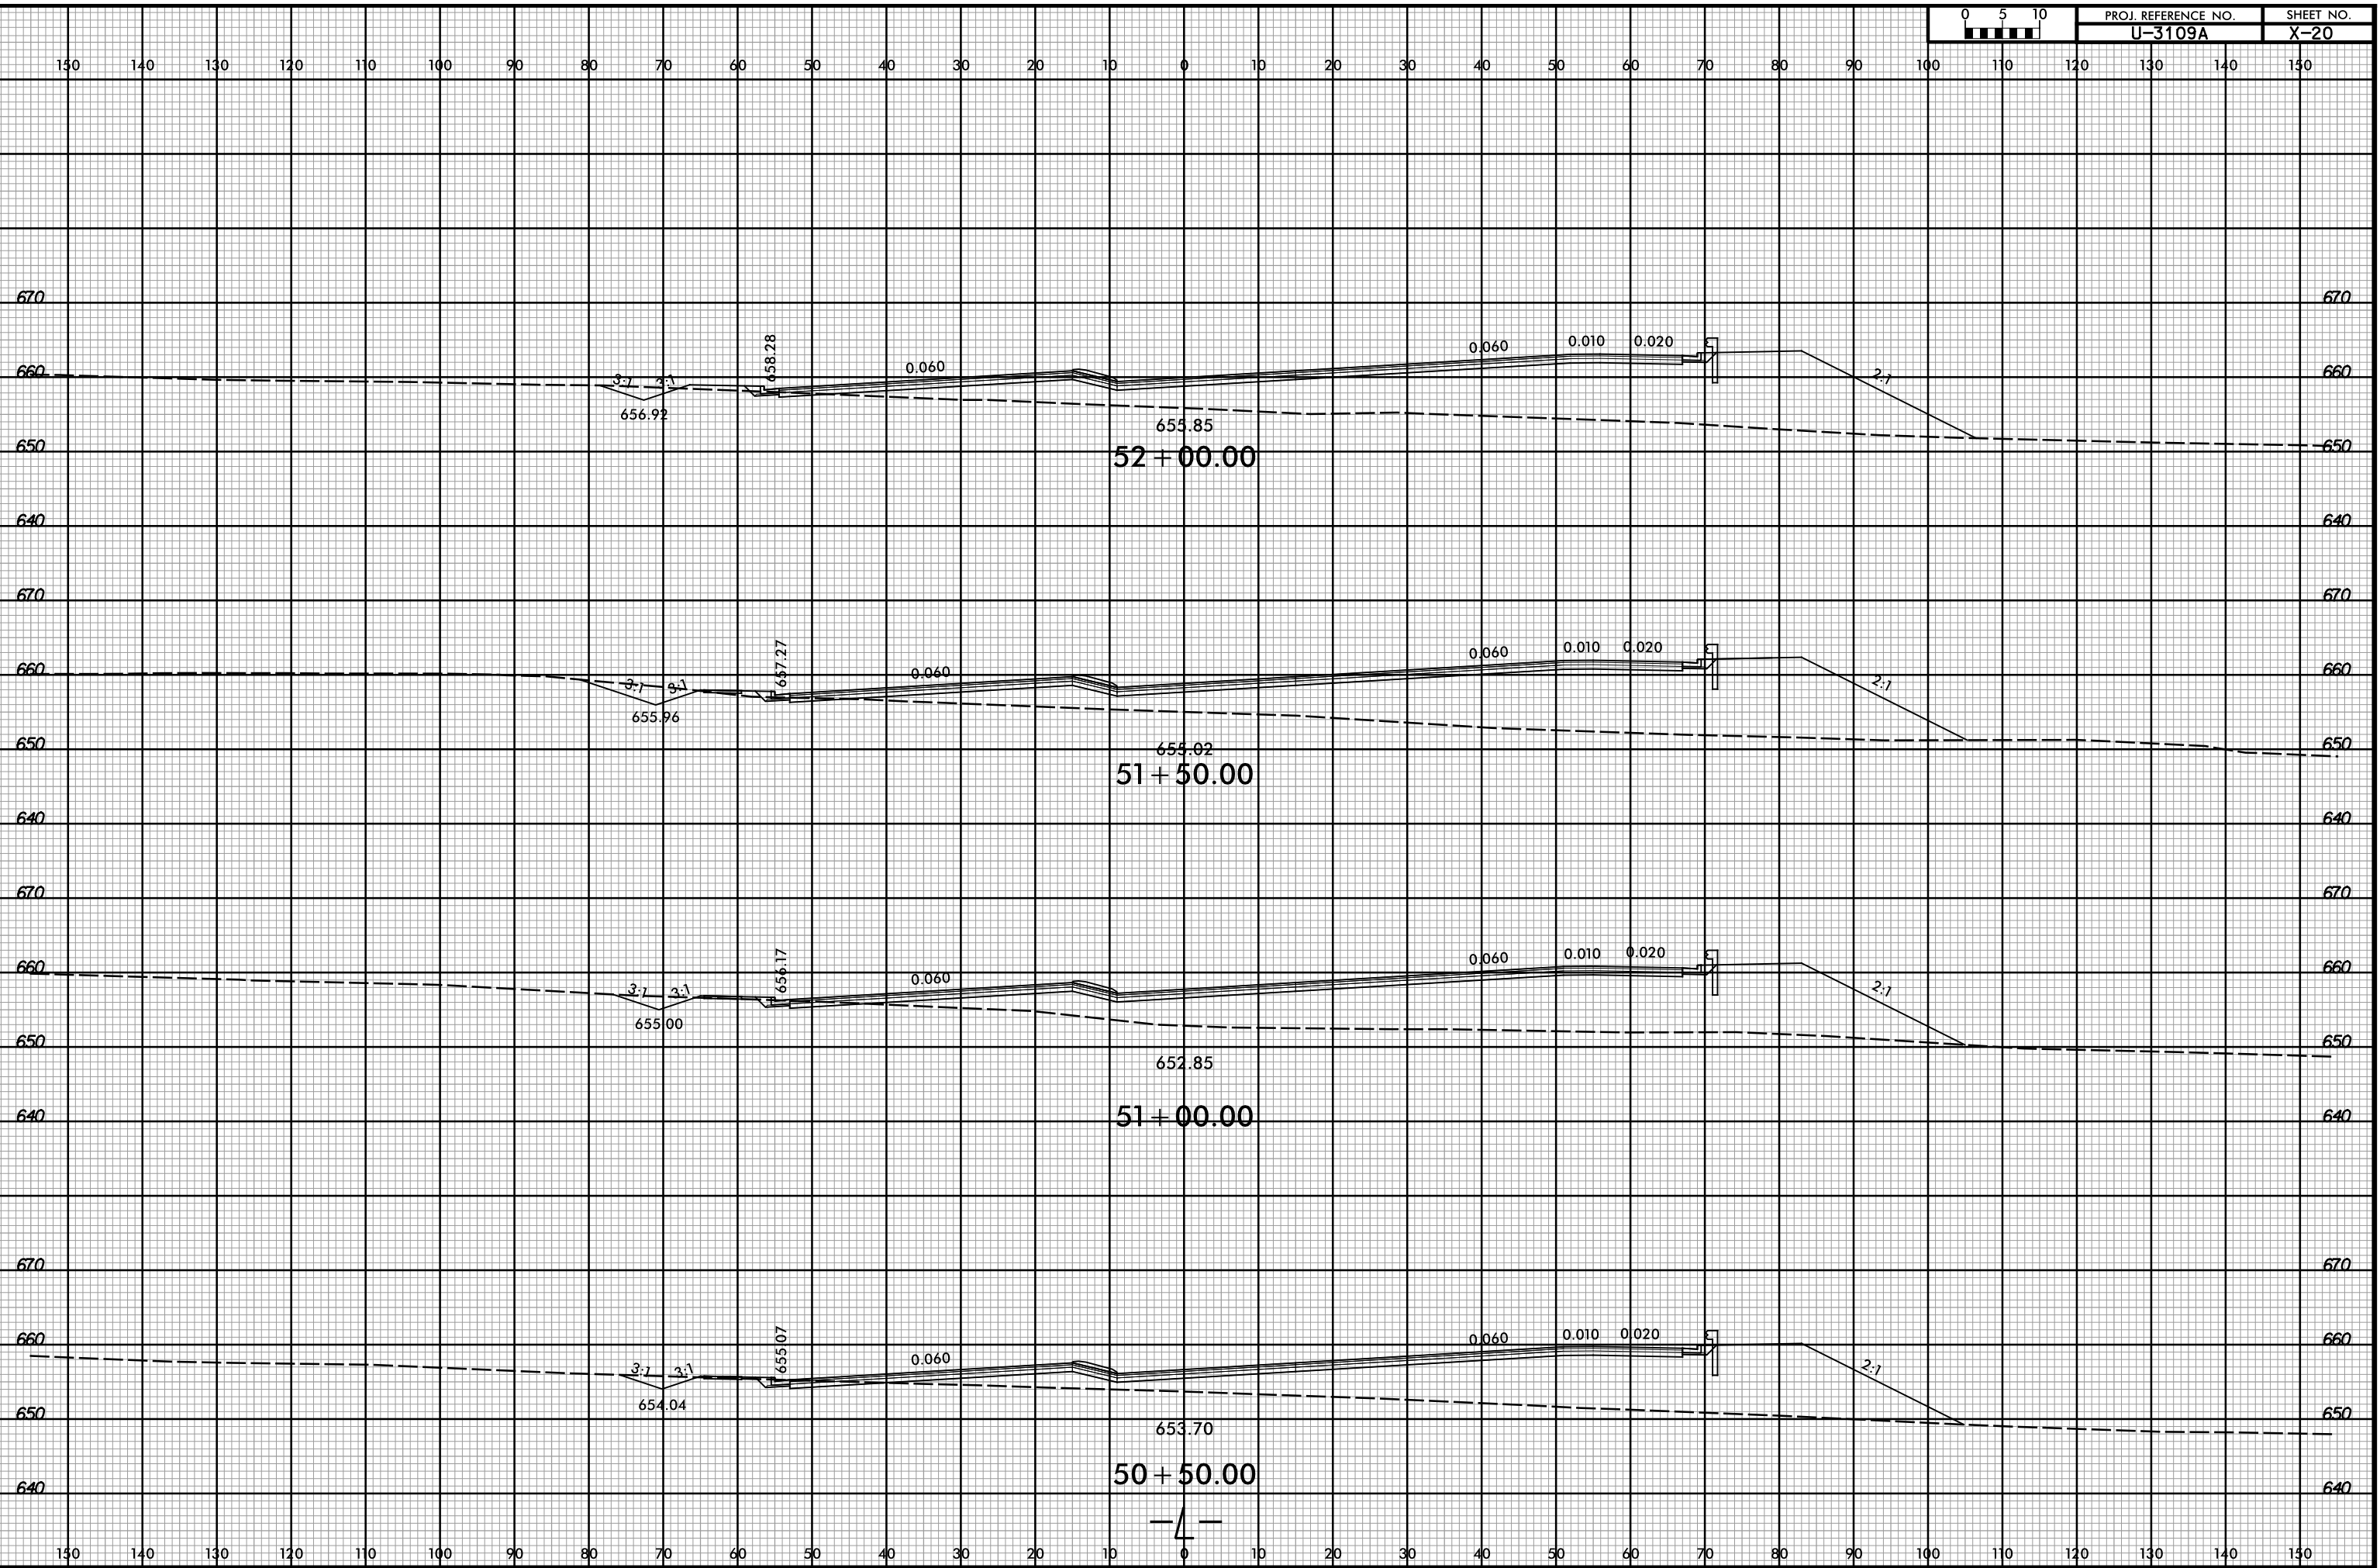

3/2/2017 10:42:55 AM
 R:\Roadway\X3109A\3109A_Rdy_L.dgn
 User: Todd.Buckner