


8/23/99



PROJ. REFERENCE NO.
U-3109A

SHEET NO.
X-26

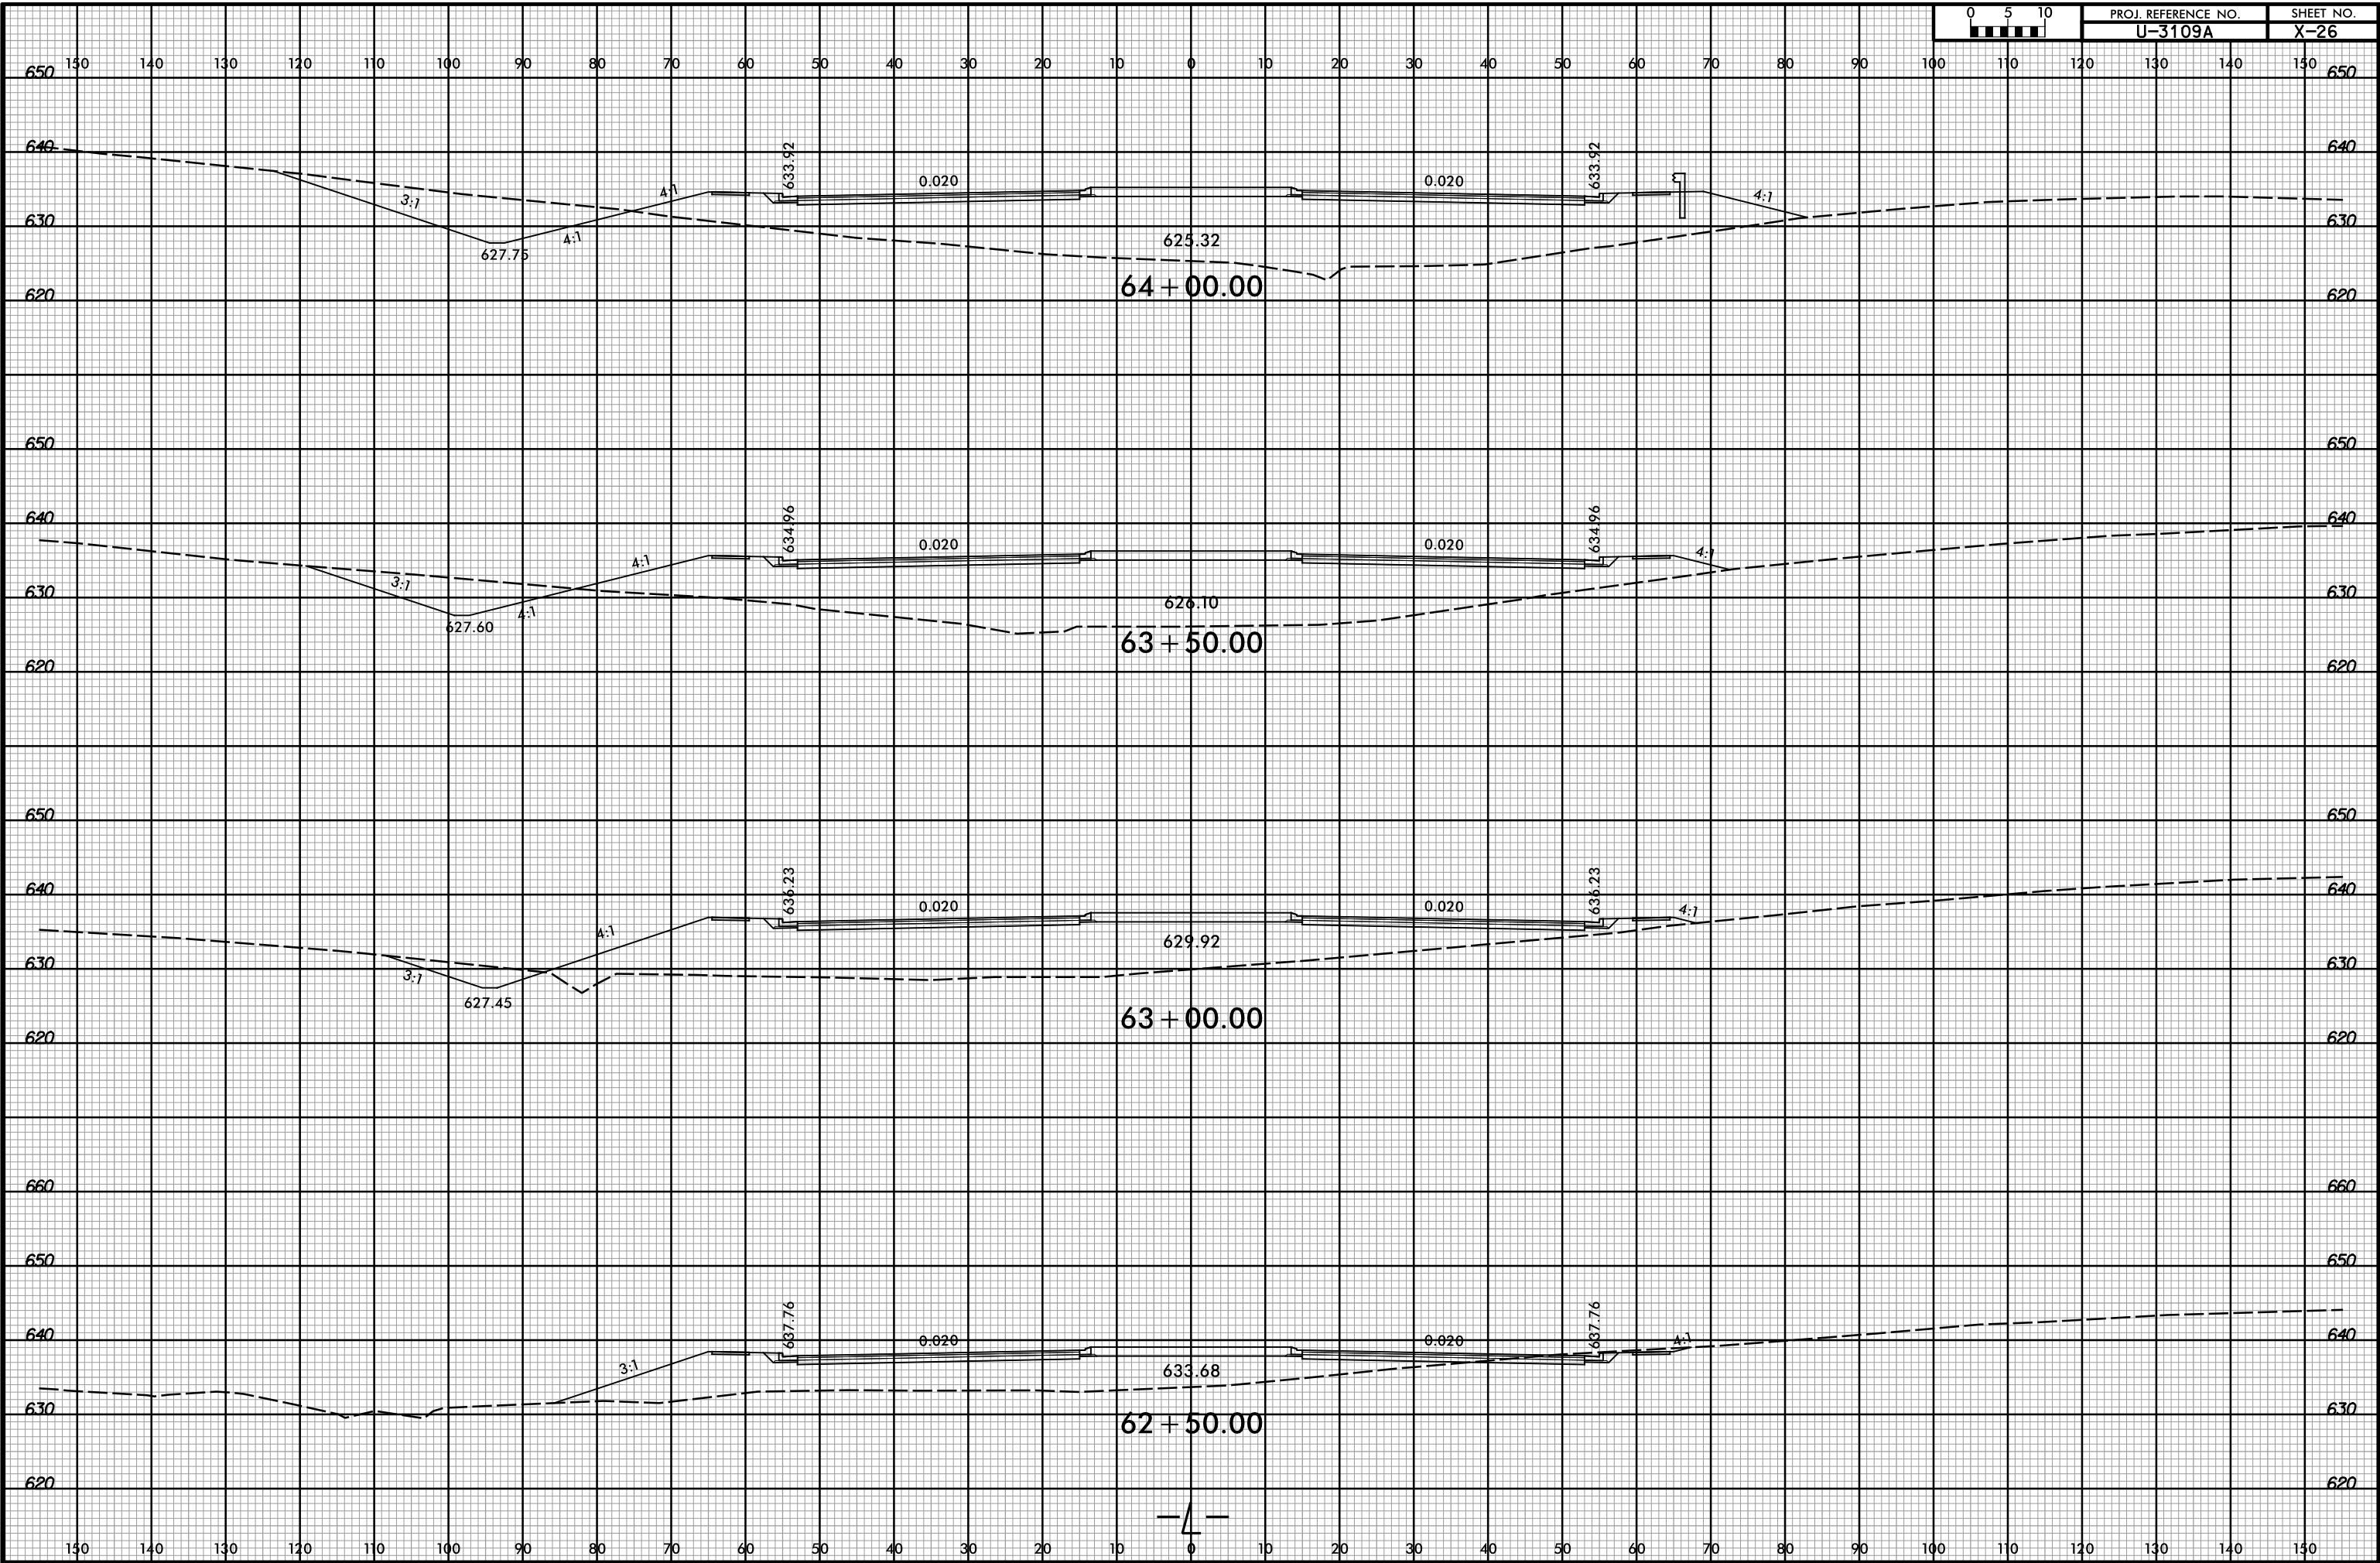

3/2/2017 10:42:58 AM
R:\Roadway\Y3C\13109A_Rdy_xp1.dgn
User: Todd.Buckner