


8/23/99

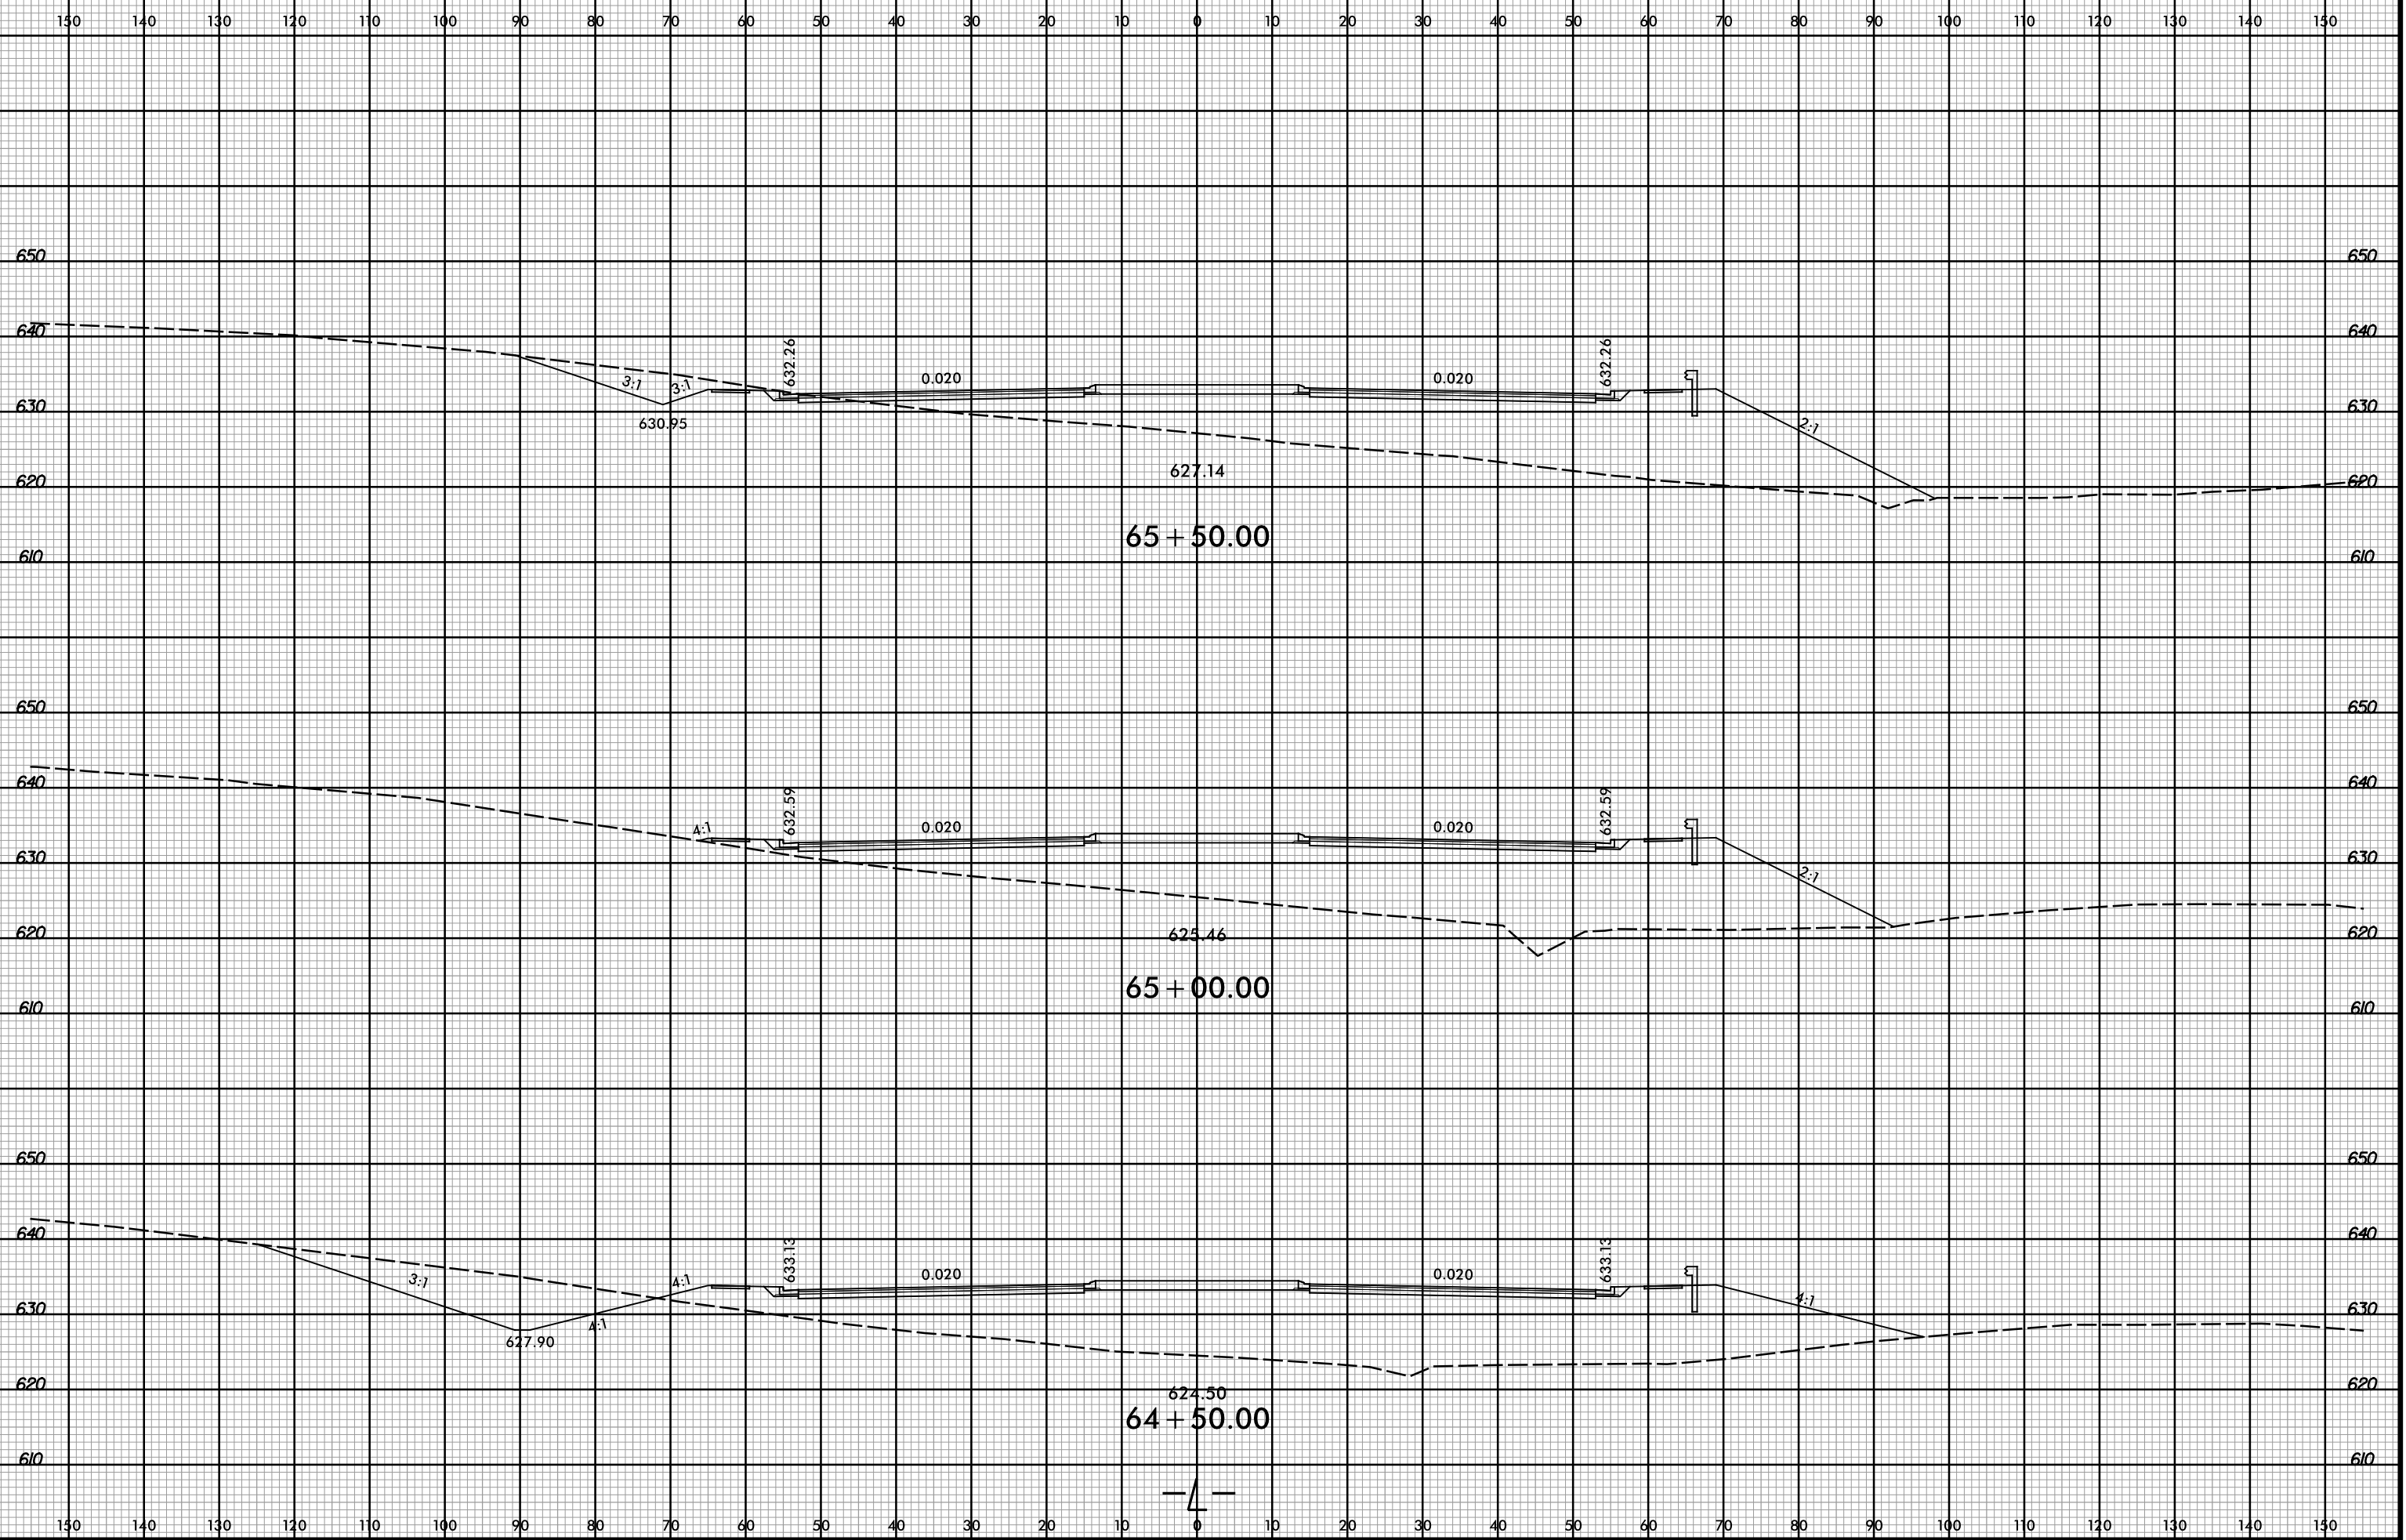

PROJ. REFERENCE NO. U-3109A SHEET NO. X-27



3/2/2017 10:42:58 AM  
R:\Roadway\YSC\13109A\_Rdy\_xpl.dgn  
User: Todd.Buckner