



8/23/99

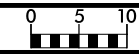

PROJ. REFERENCE NO.
U-3109A

SHEET NO.
X-29

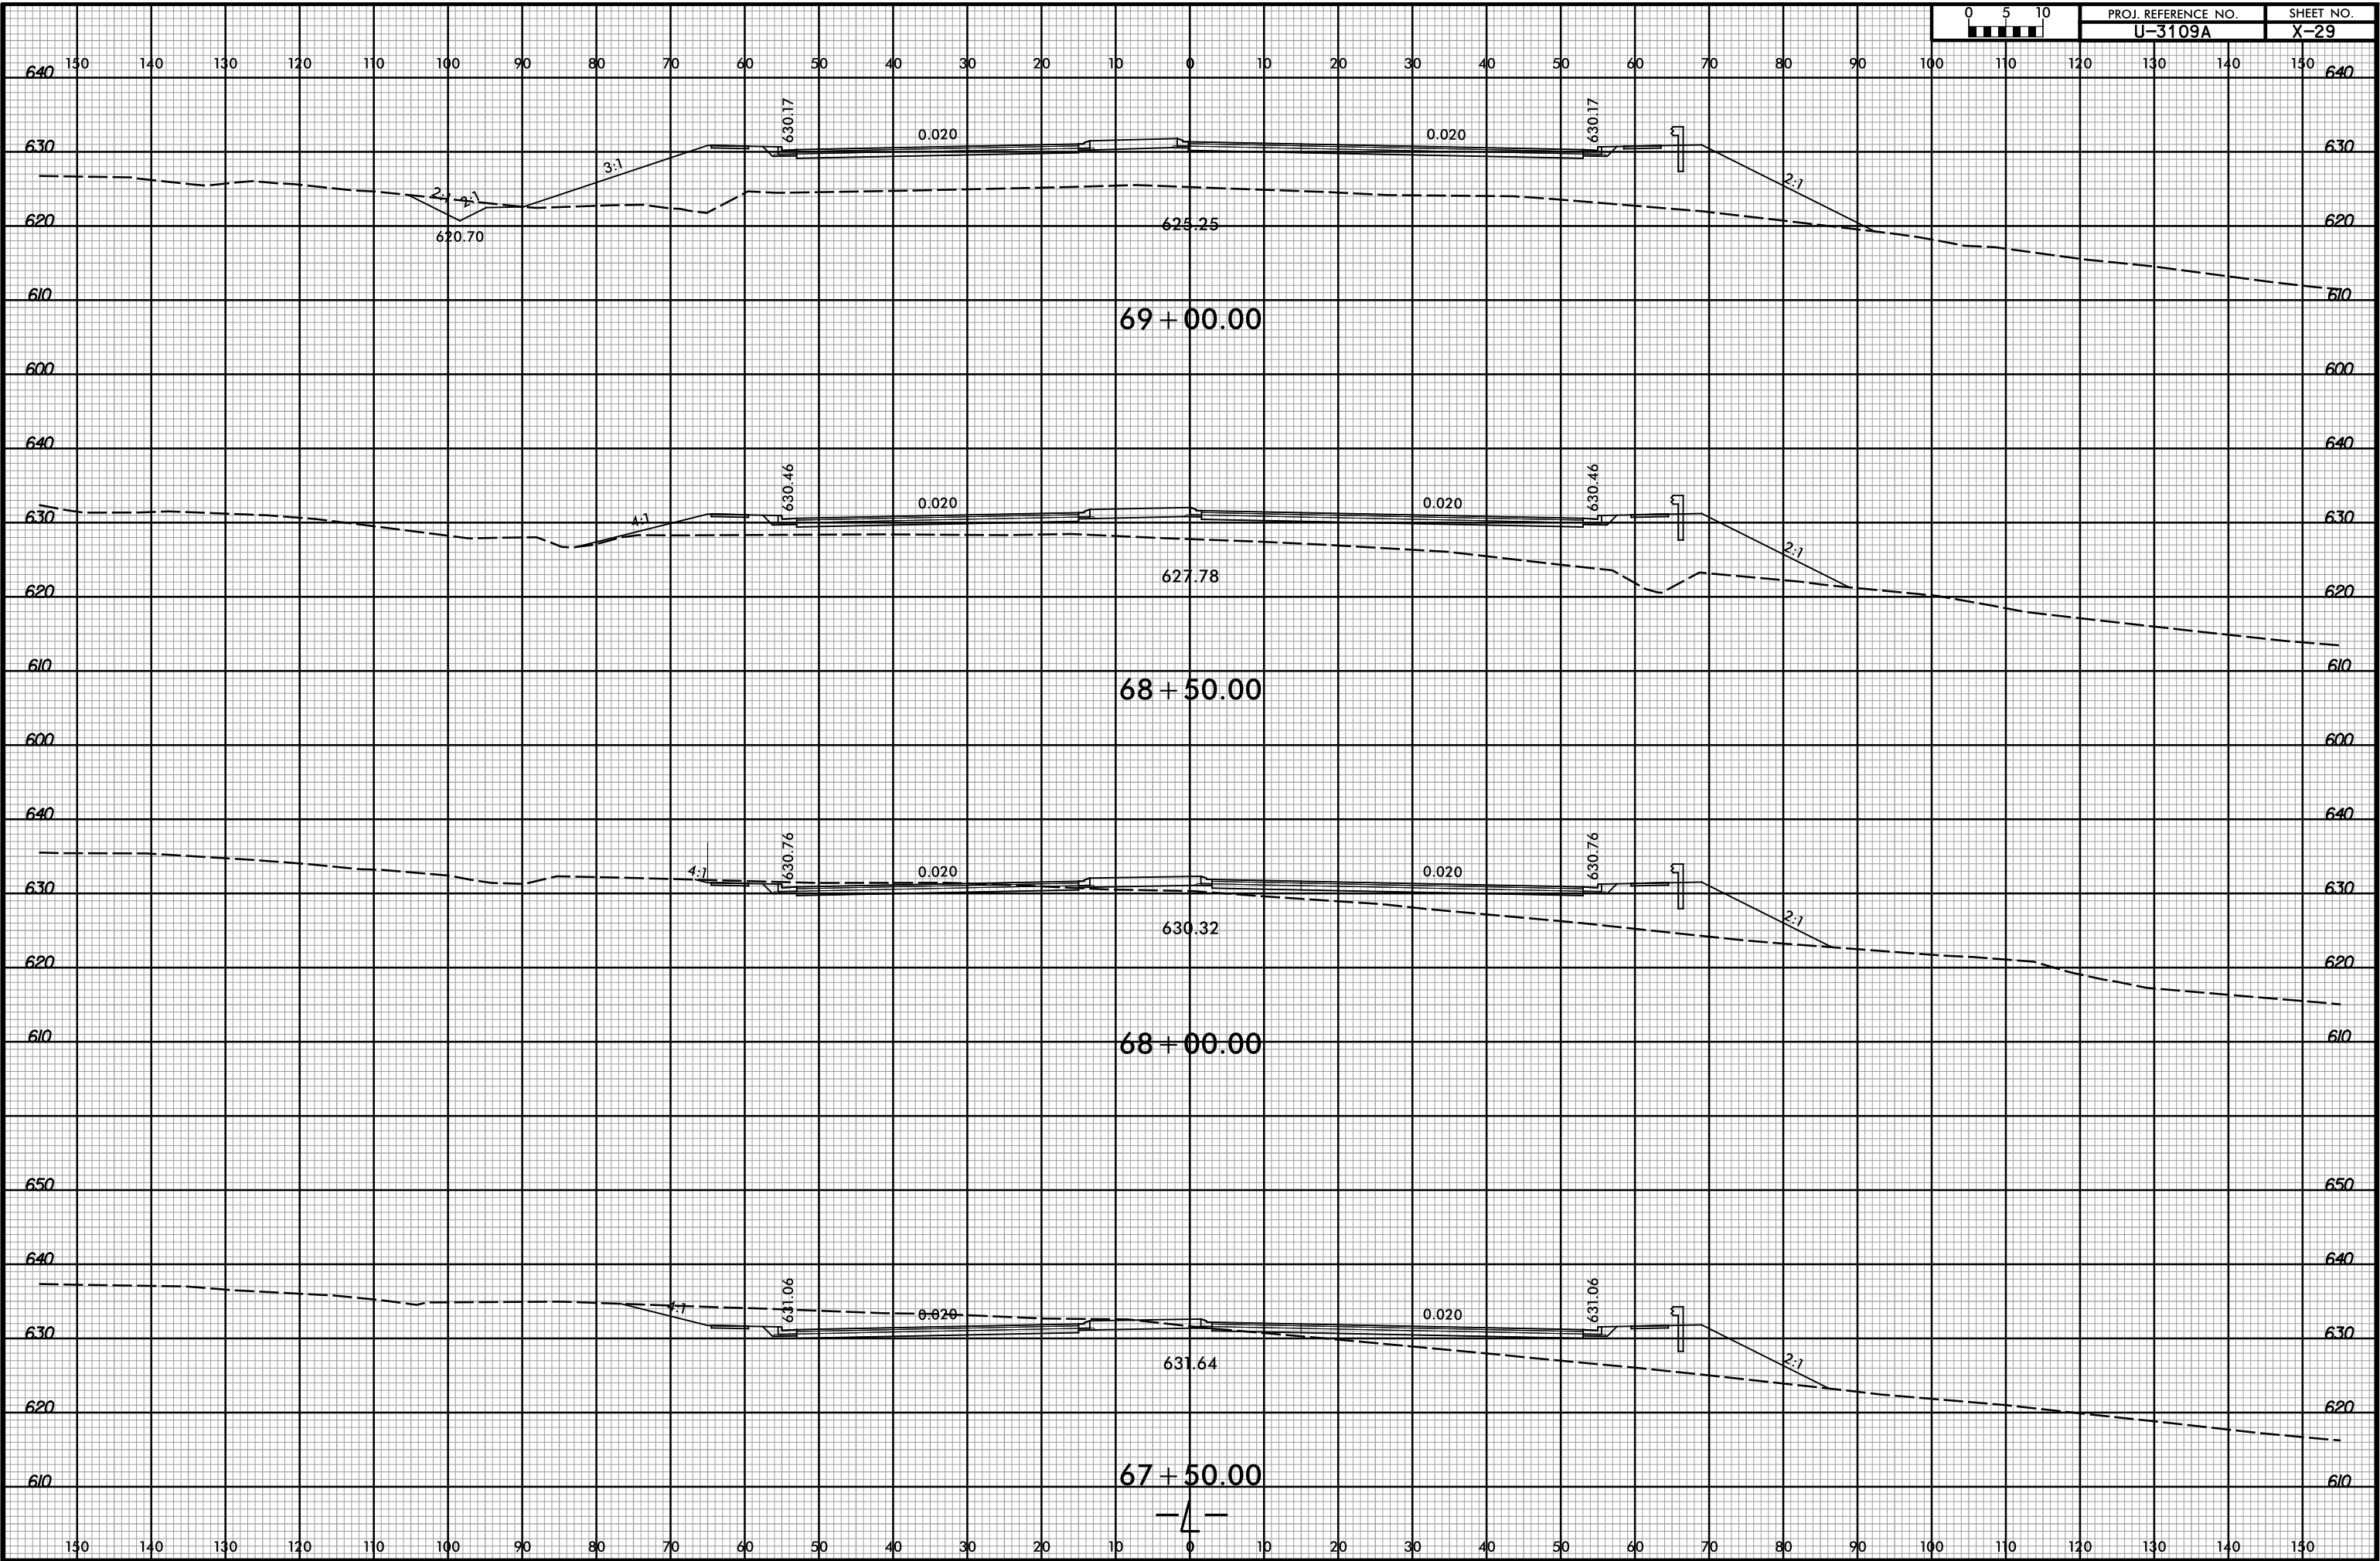

3/2/2017 10:42:59 AM
R:\Roadway\X3109A\3109A_Rdy_L.dgn
User: Todd.Buckner