
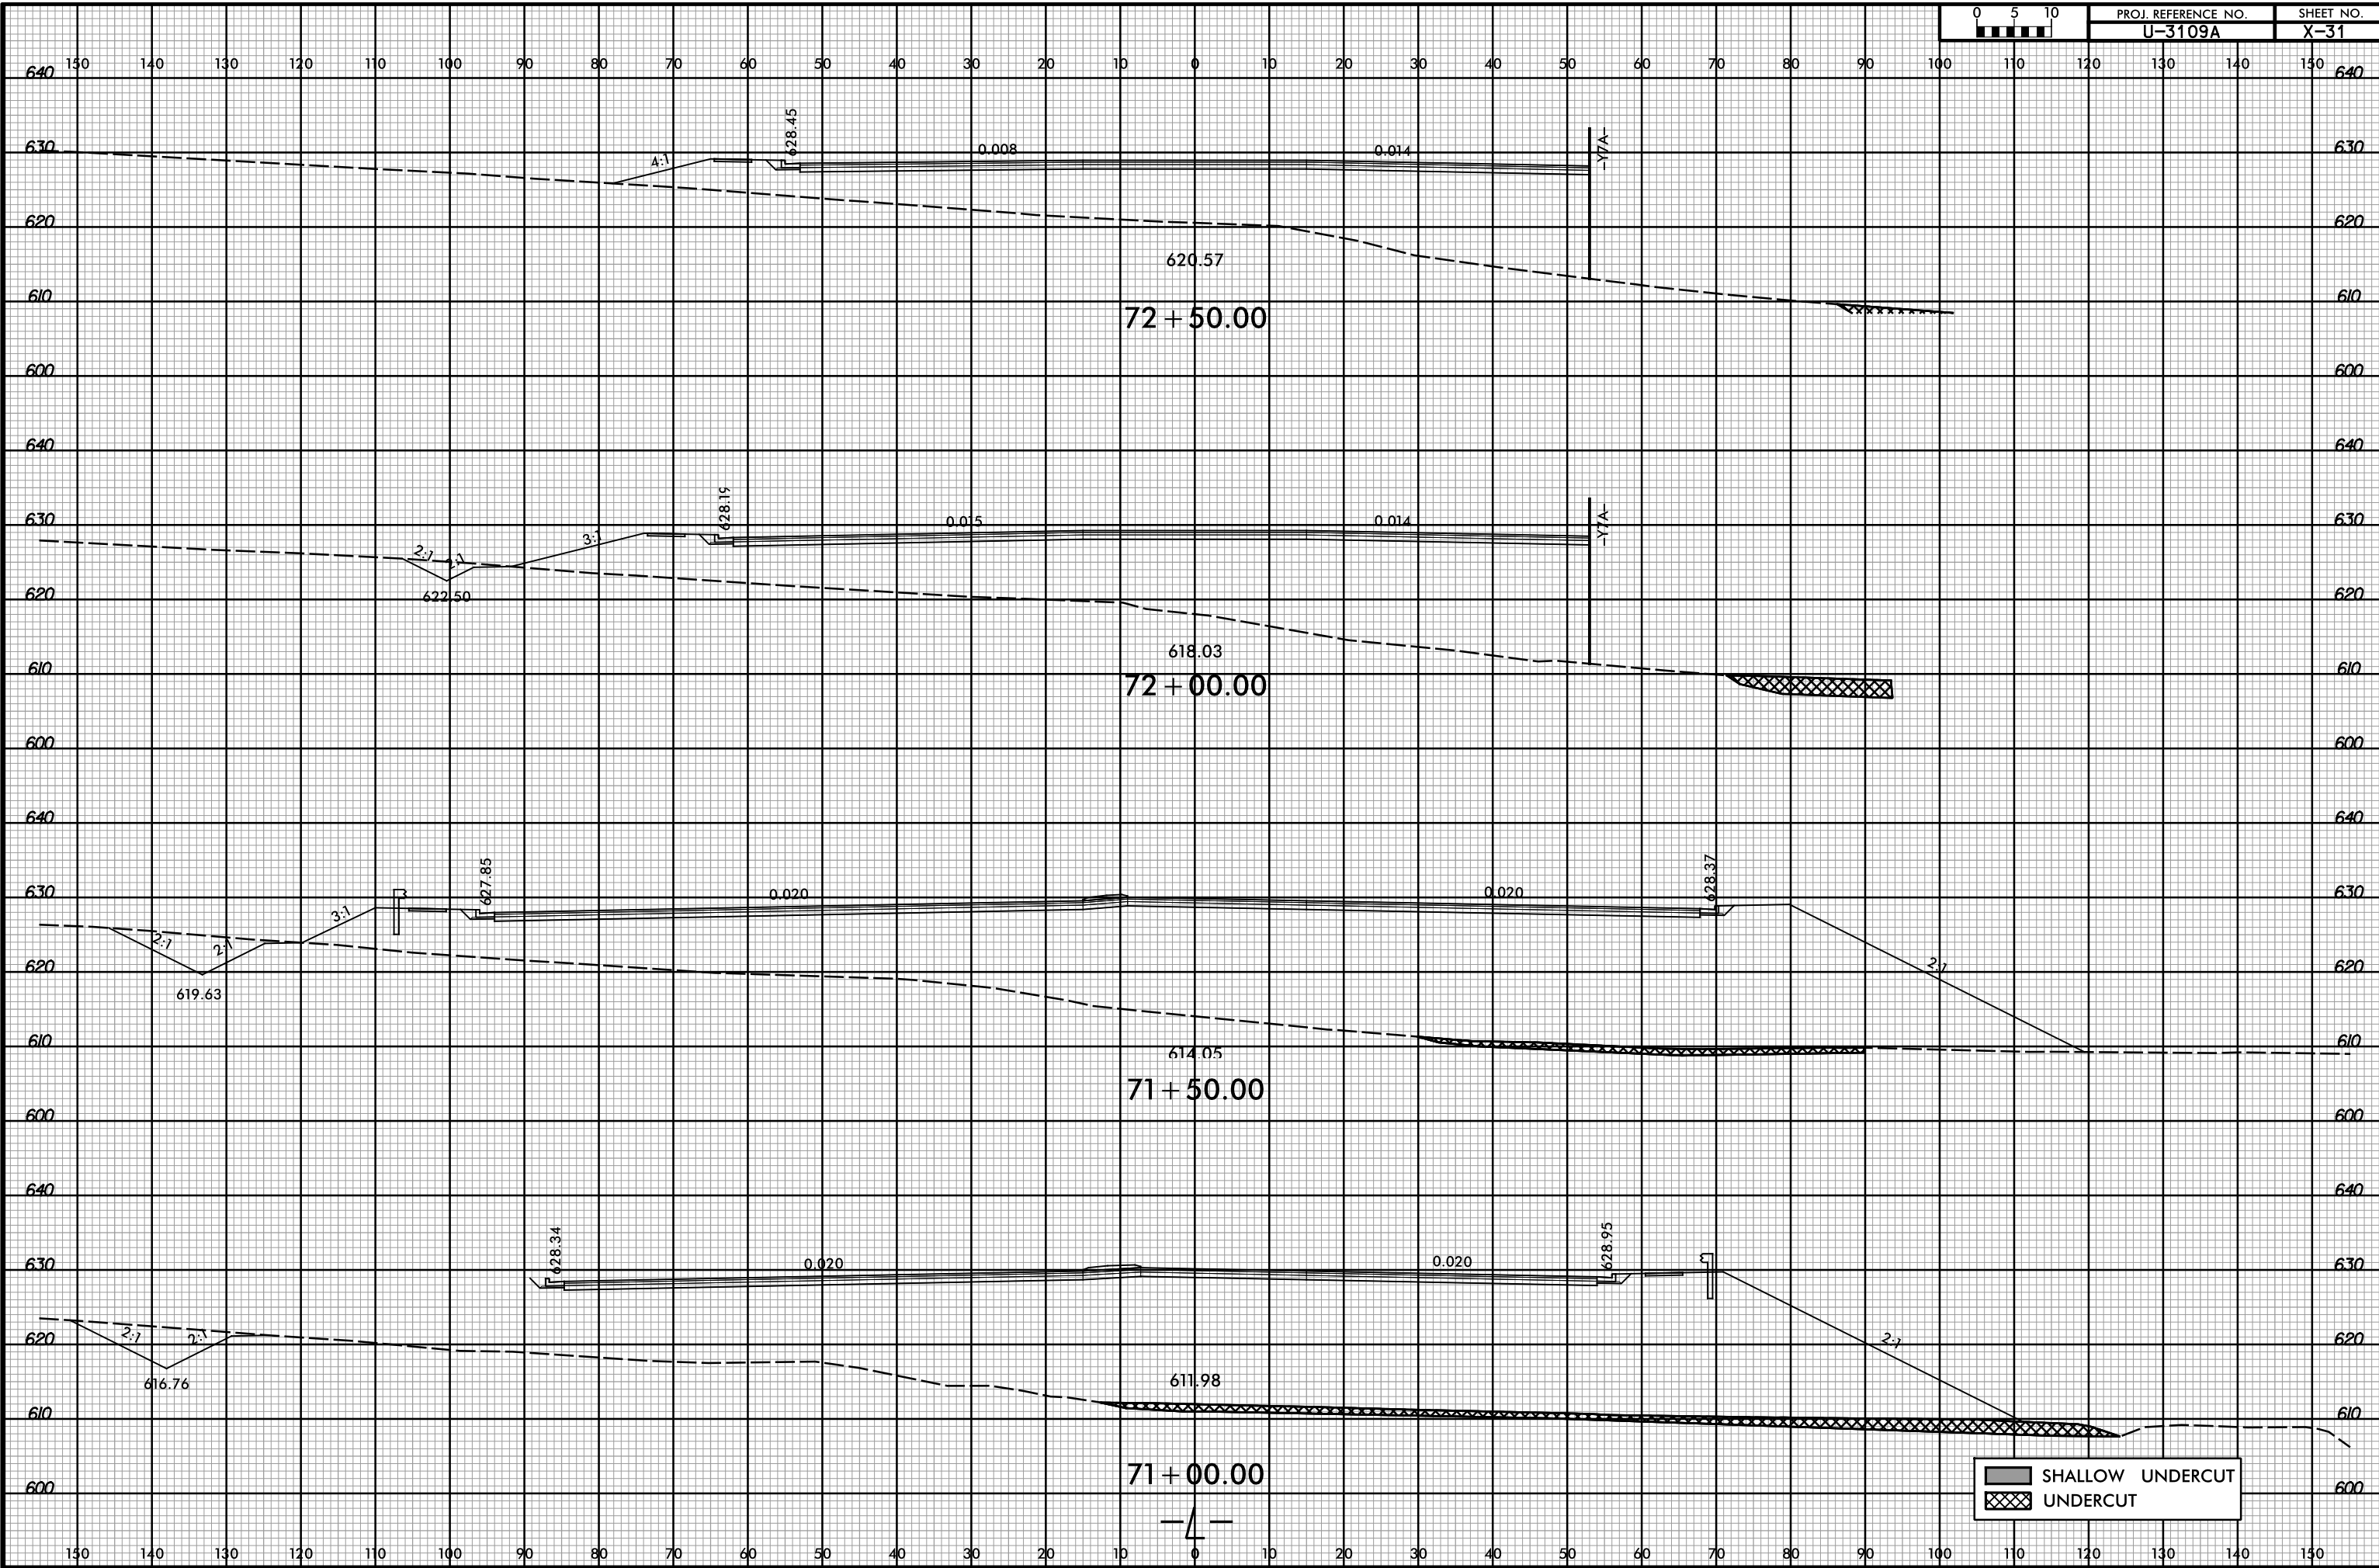


8/23/99

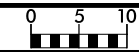

3/2/2017 10:43:00 AM  
R:\Roadway\XSC\13109A\_Rdy\_xpl.dgn  
User: Todd.Buckner

SHALLOW UNDERCUT  
UNDERCUT