


8/23/99



PROJ. REFERENCE NO.
U-3109A

SHEET NO.
X-39

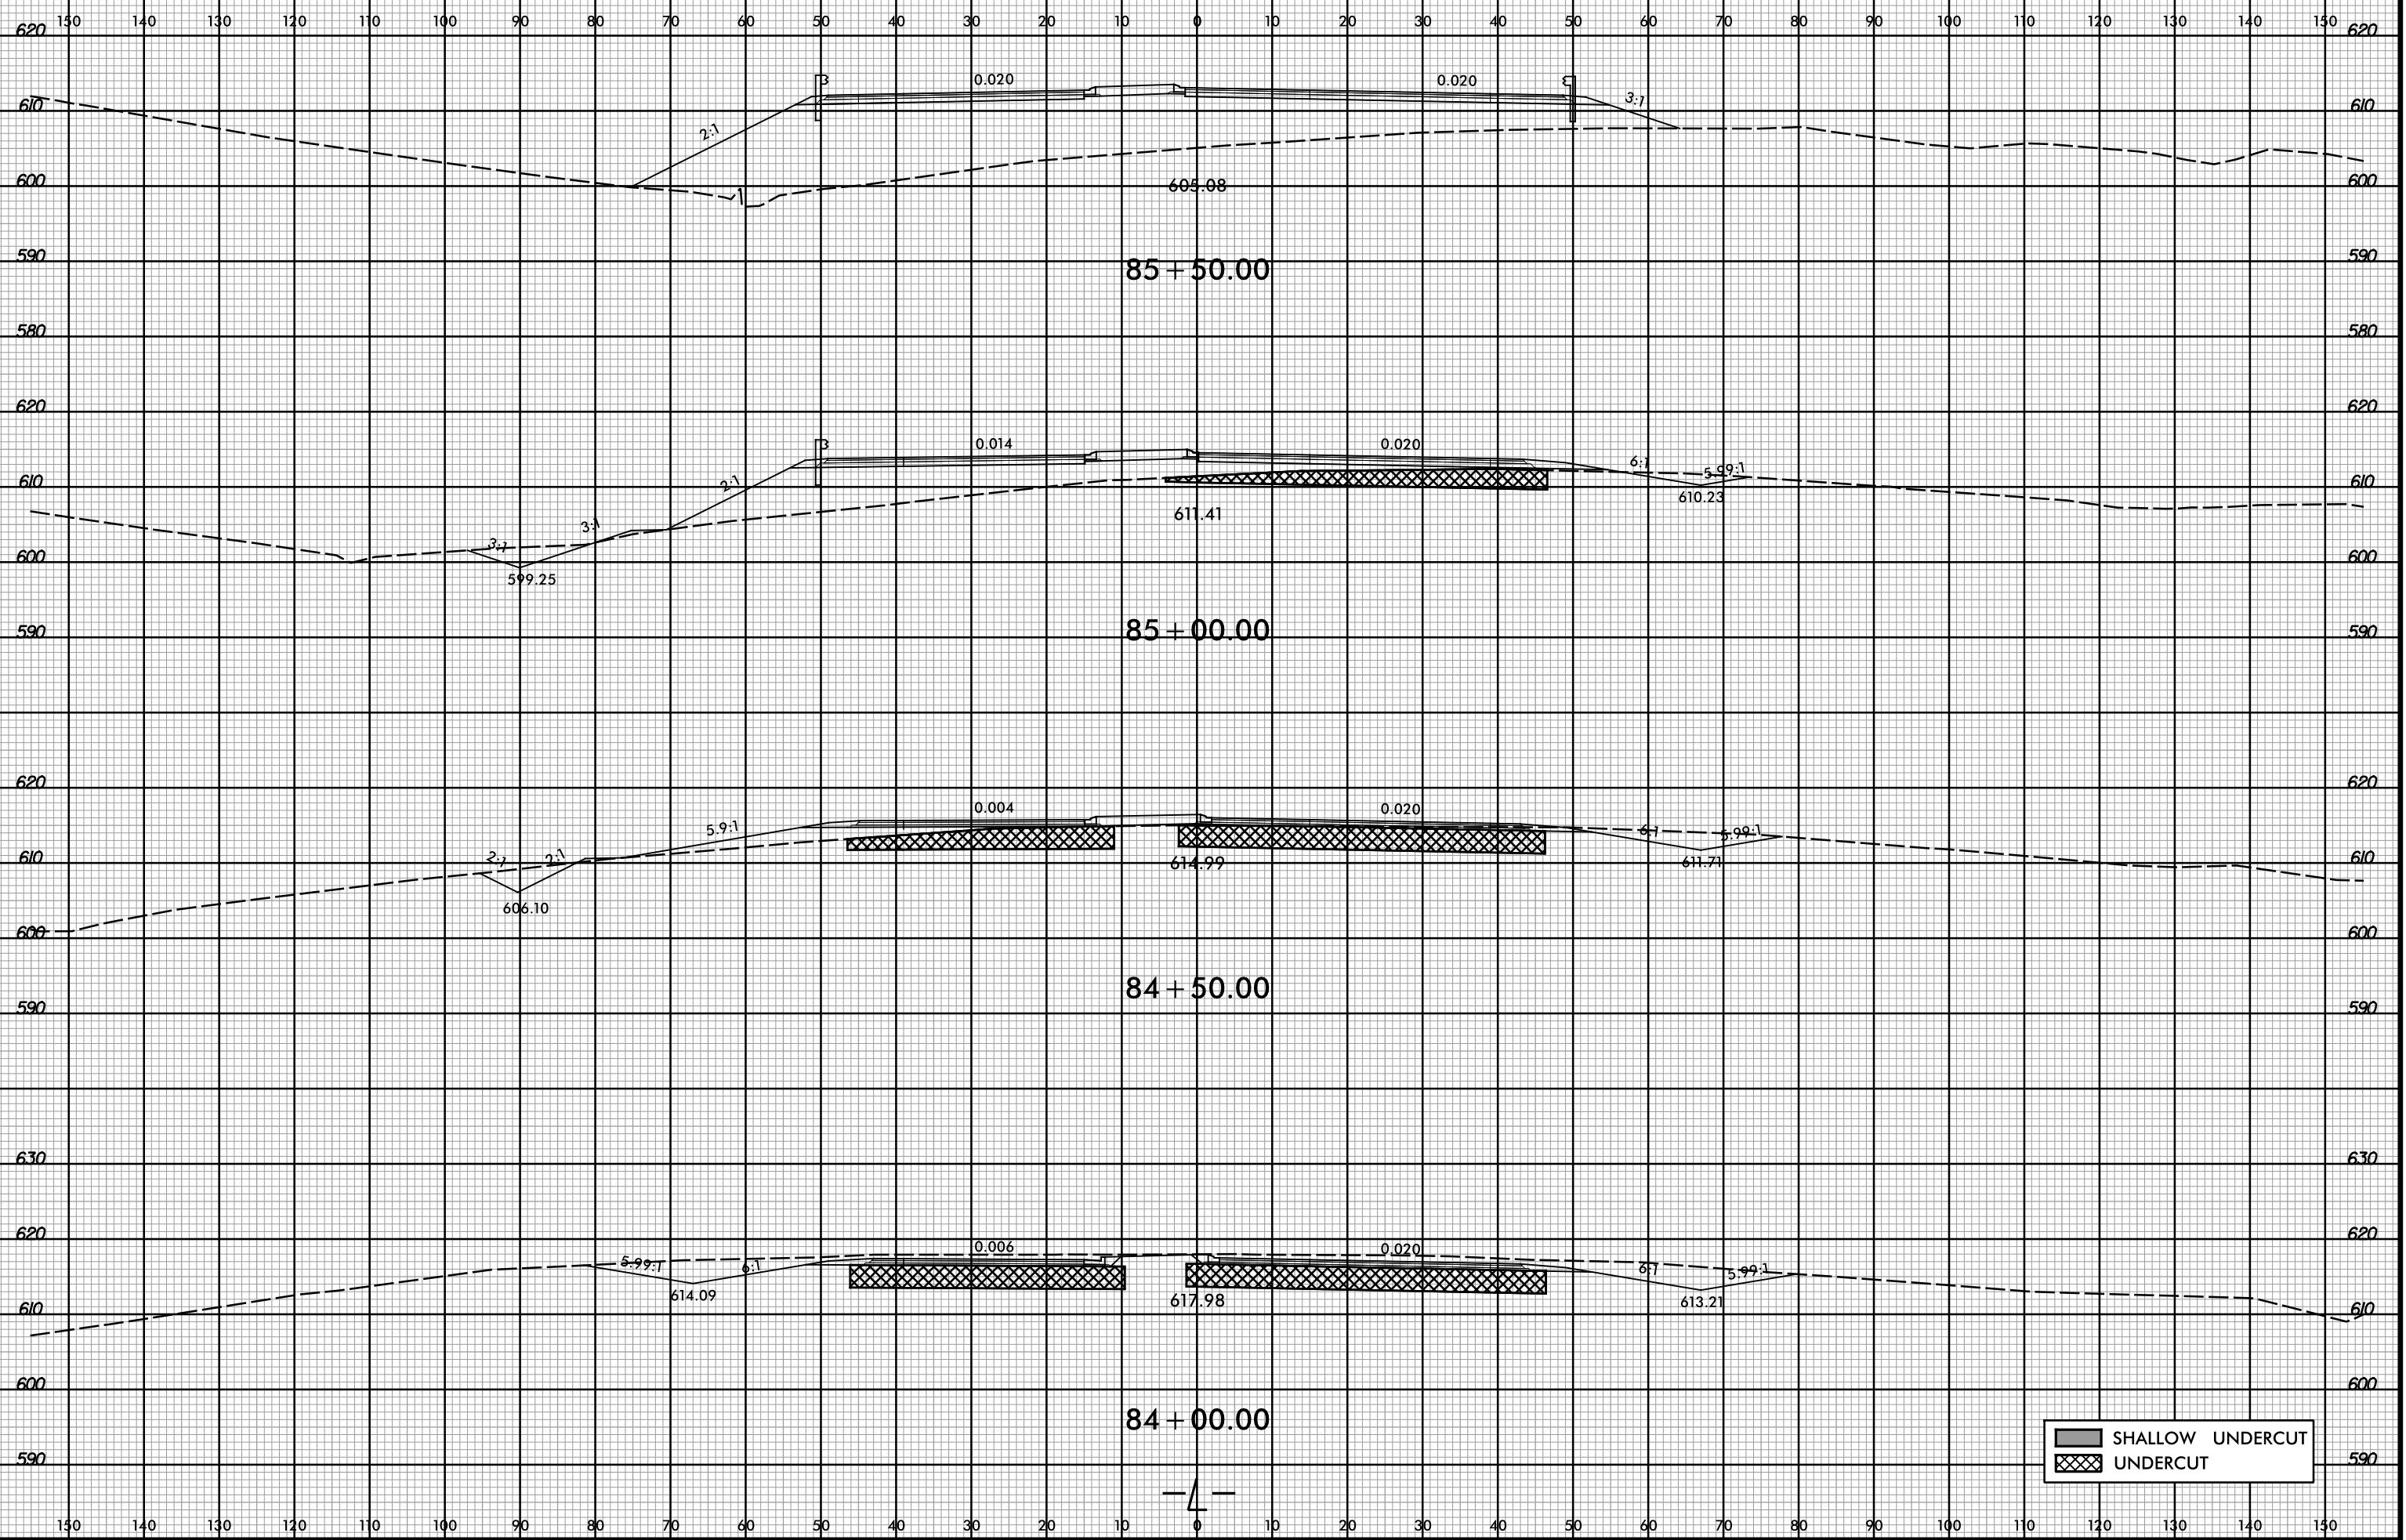

SHALLOW UNDERCUT

 UNDERCUT

3/2/2017 10:43:03 AM
R:\Roadway\XSC\13109A_Rdy_xpl.dgn
User: Todd.Buckner