


8/23/99



PROJ. REFERENCE NO. U-3109A SHEET NO. X-41

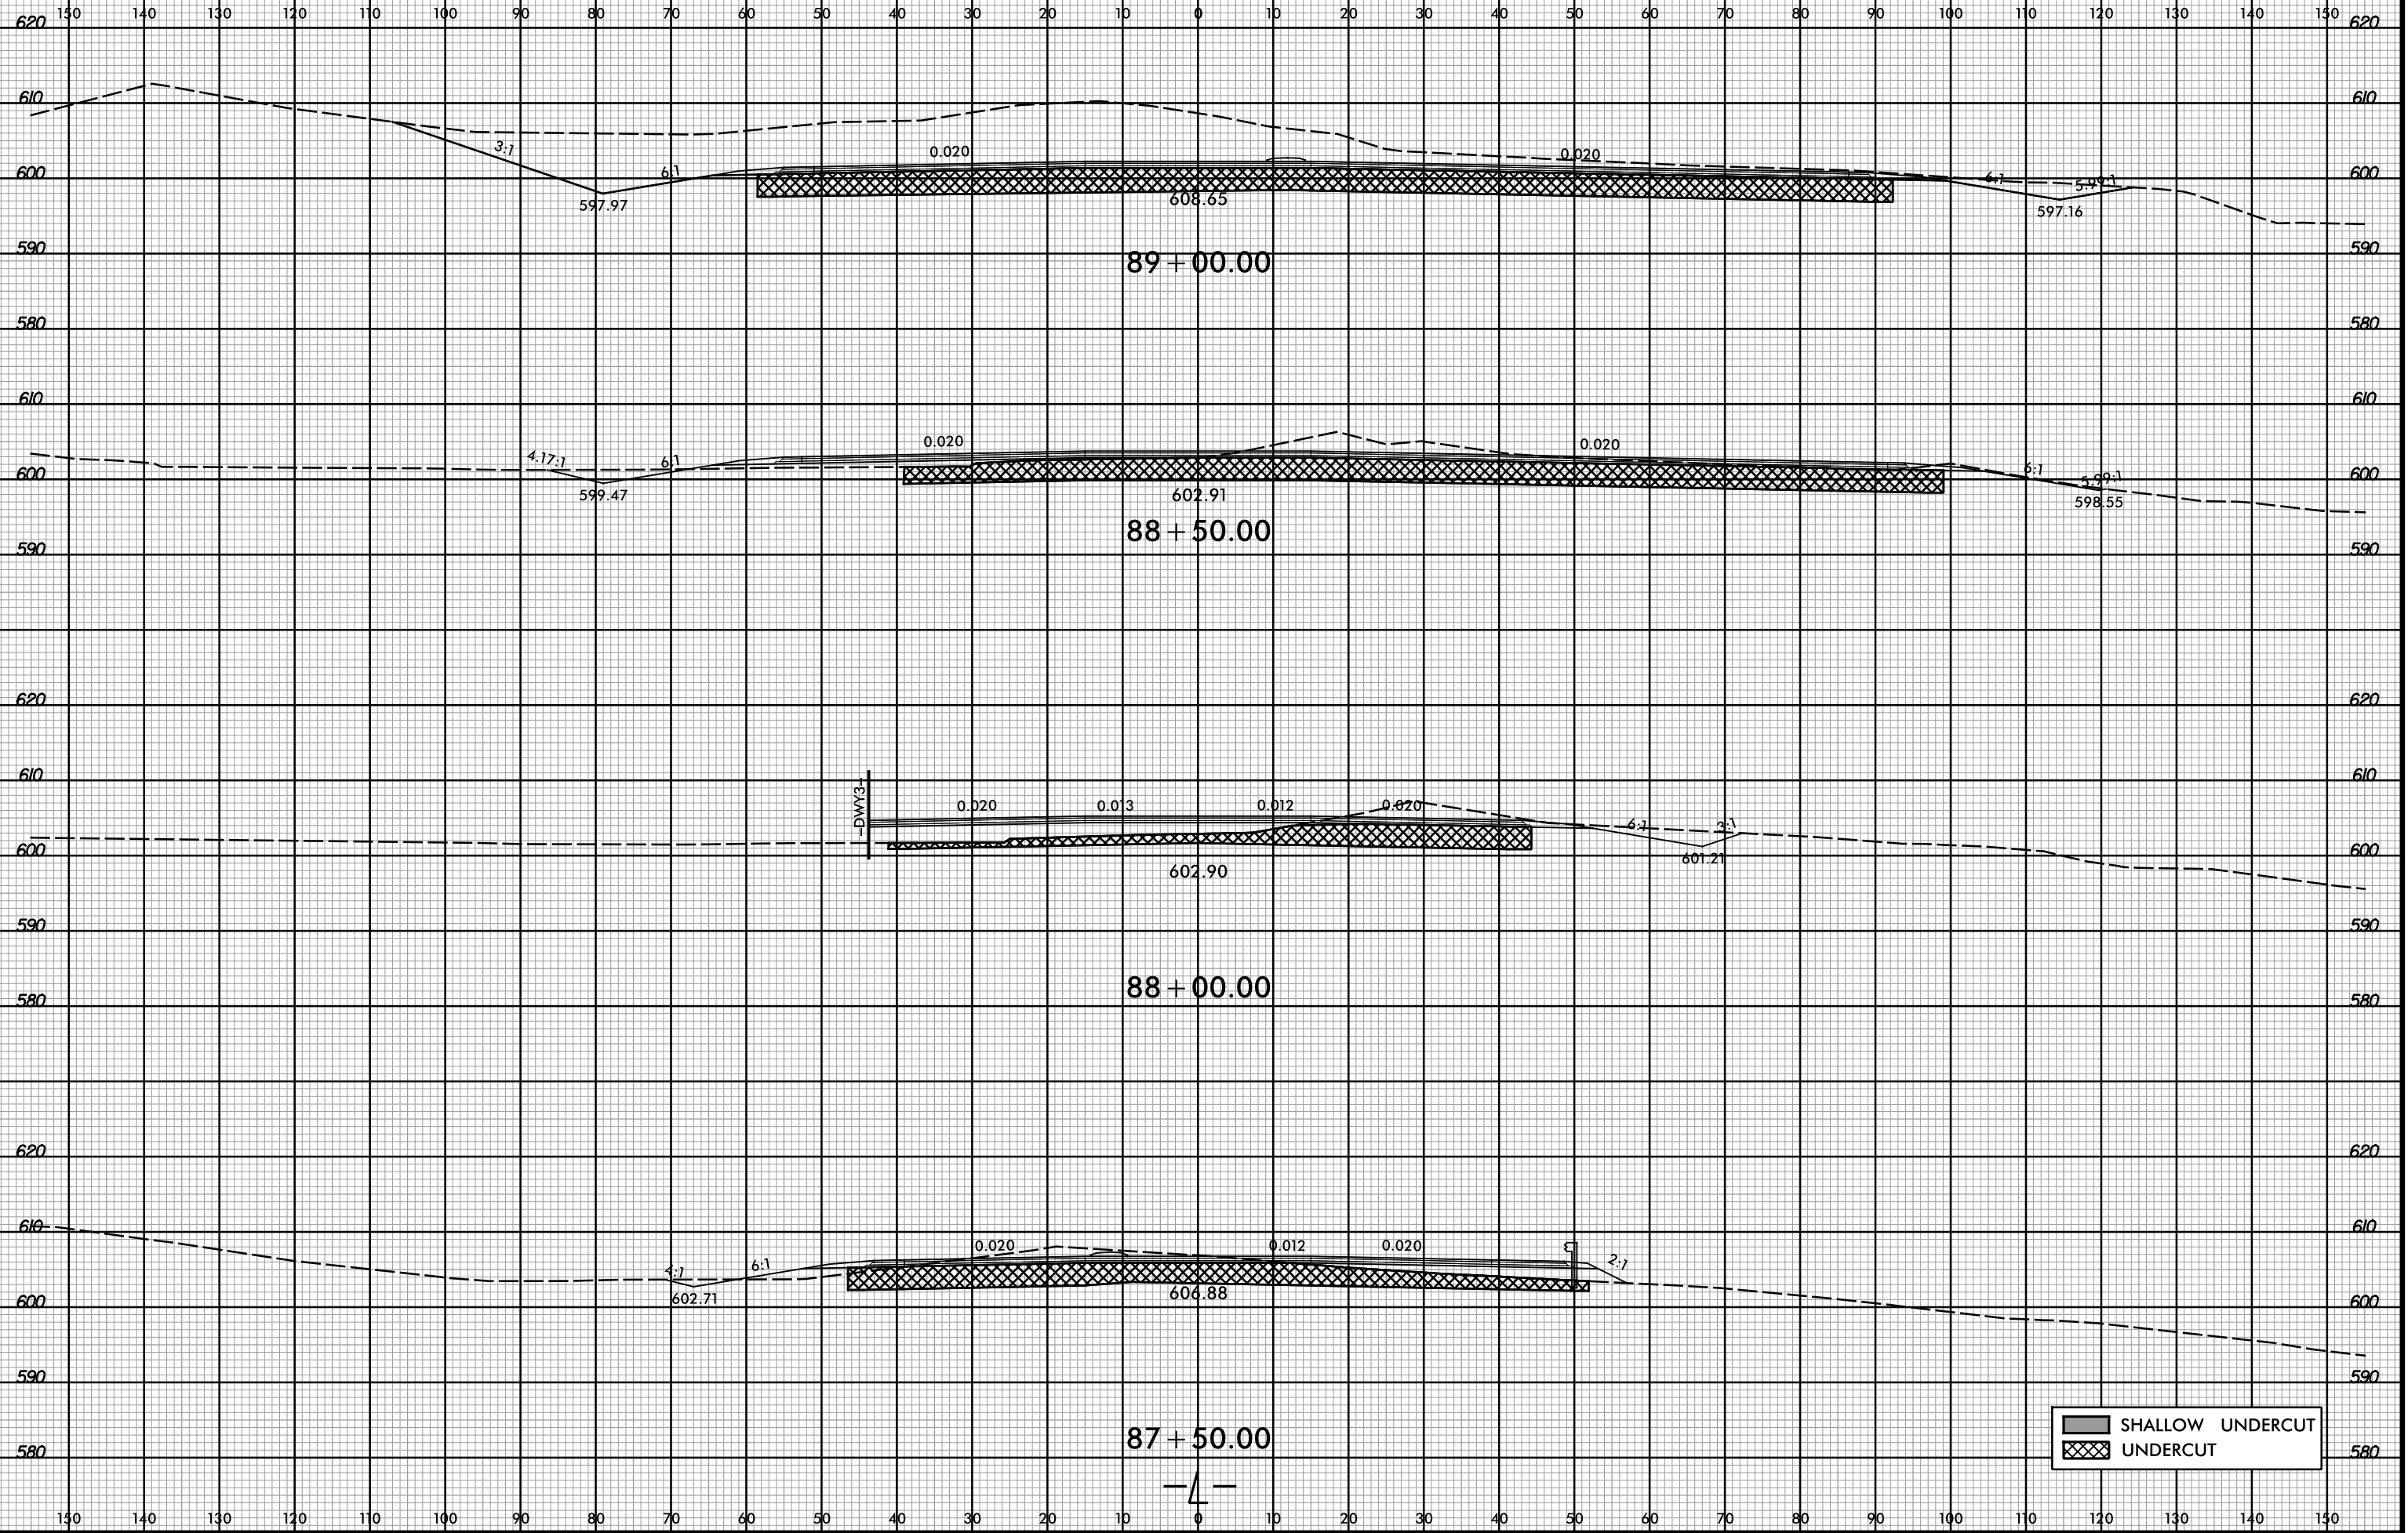

3/2/2017 10:43:04 AM
R:\Roadway\XSC\U3109A_Rdy_xpl.dgn
User: Todd.Buckner