


8/23/99

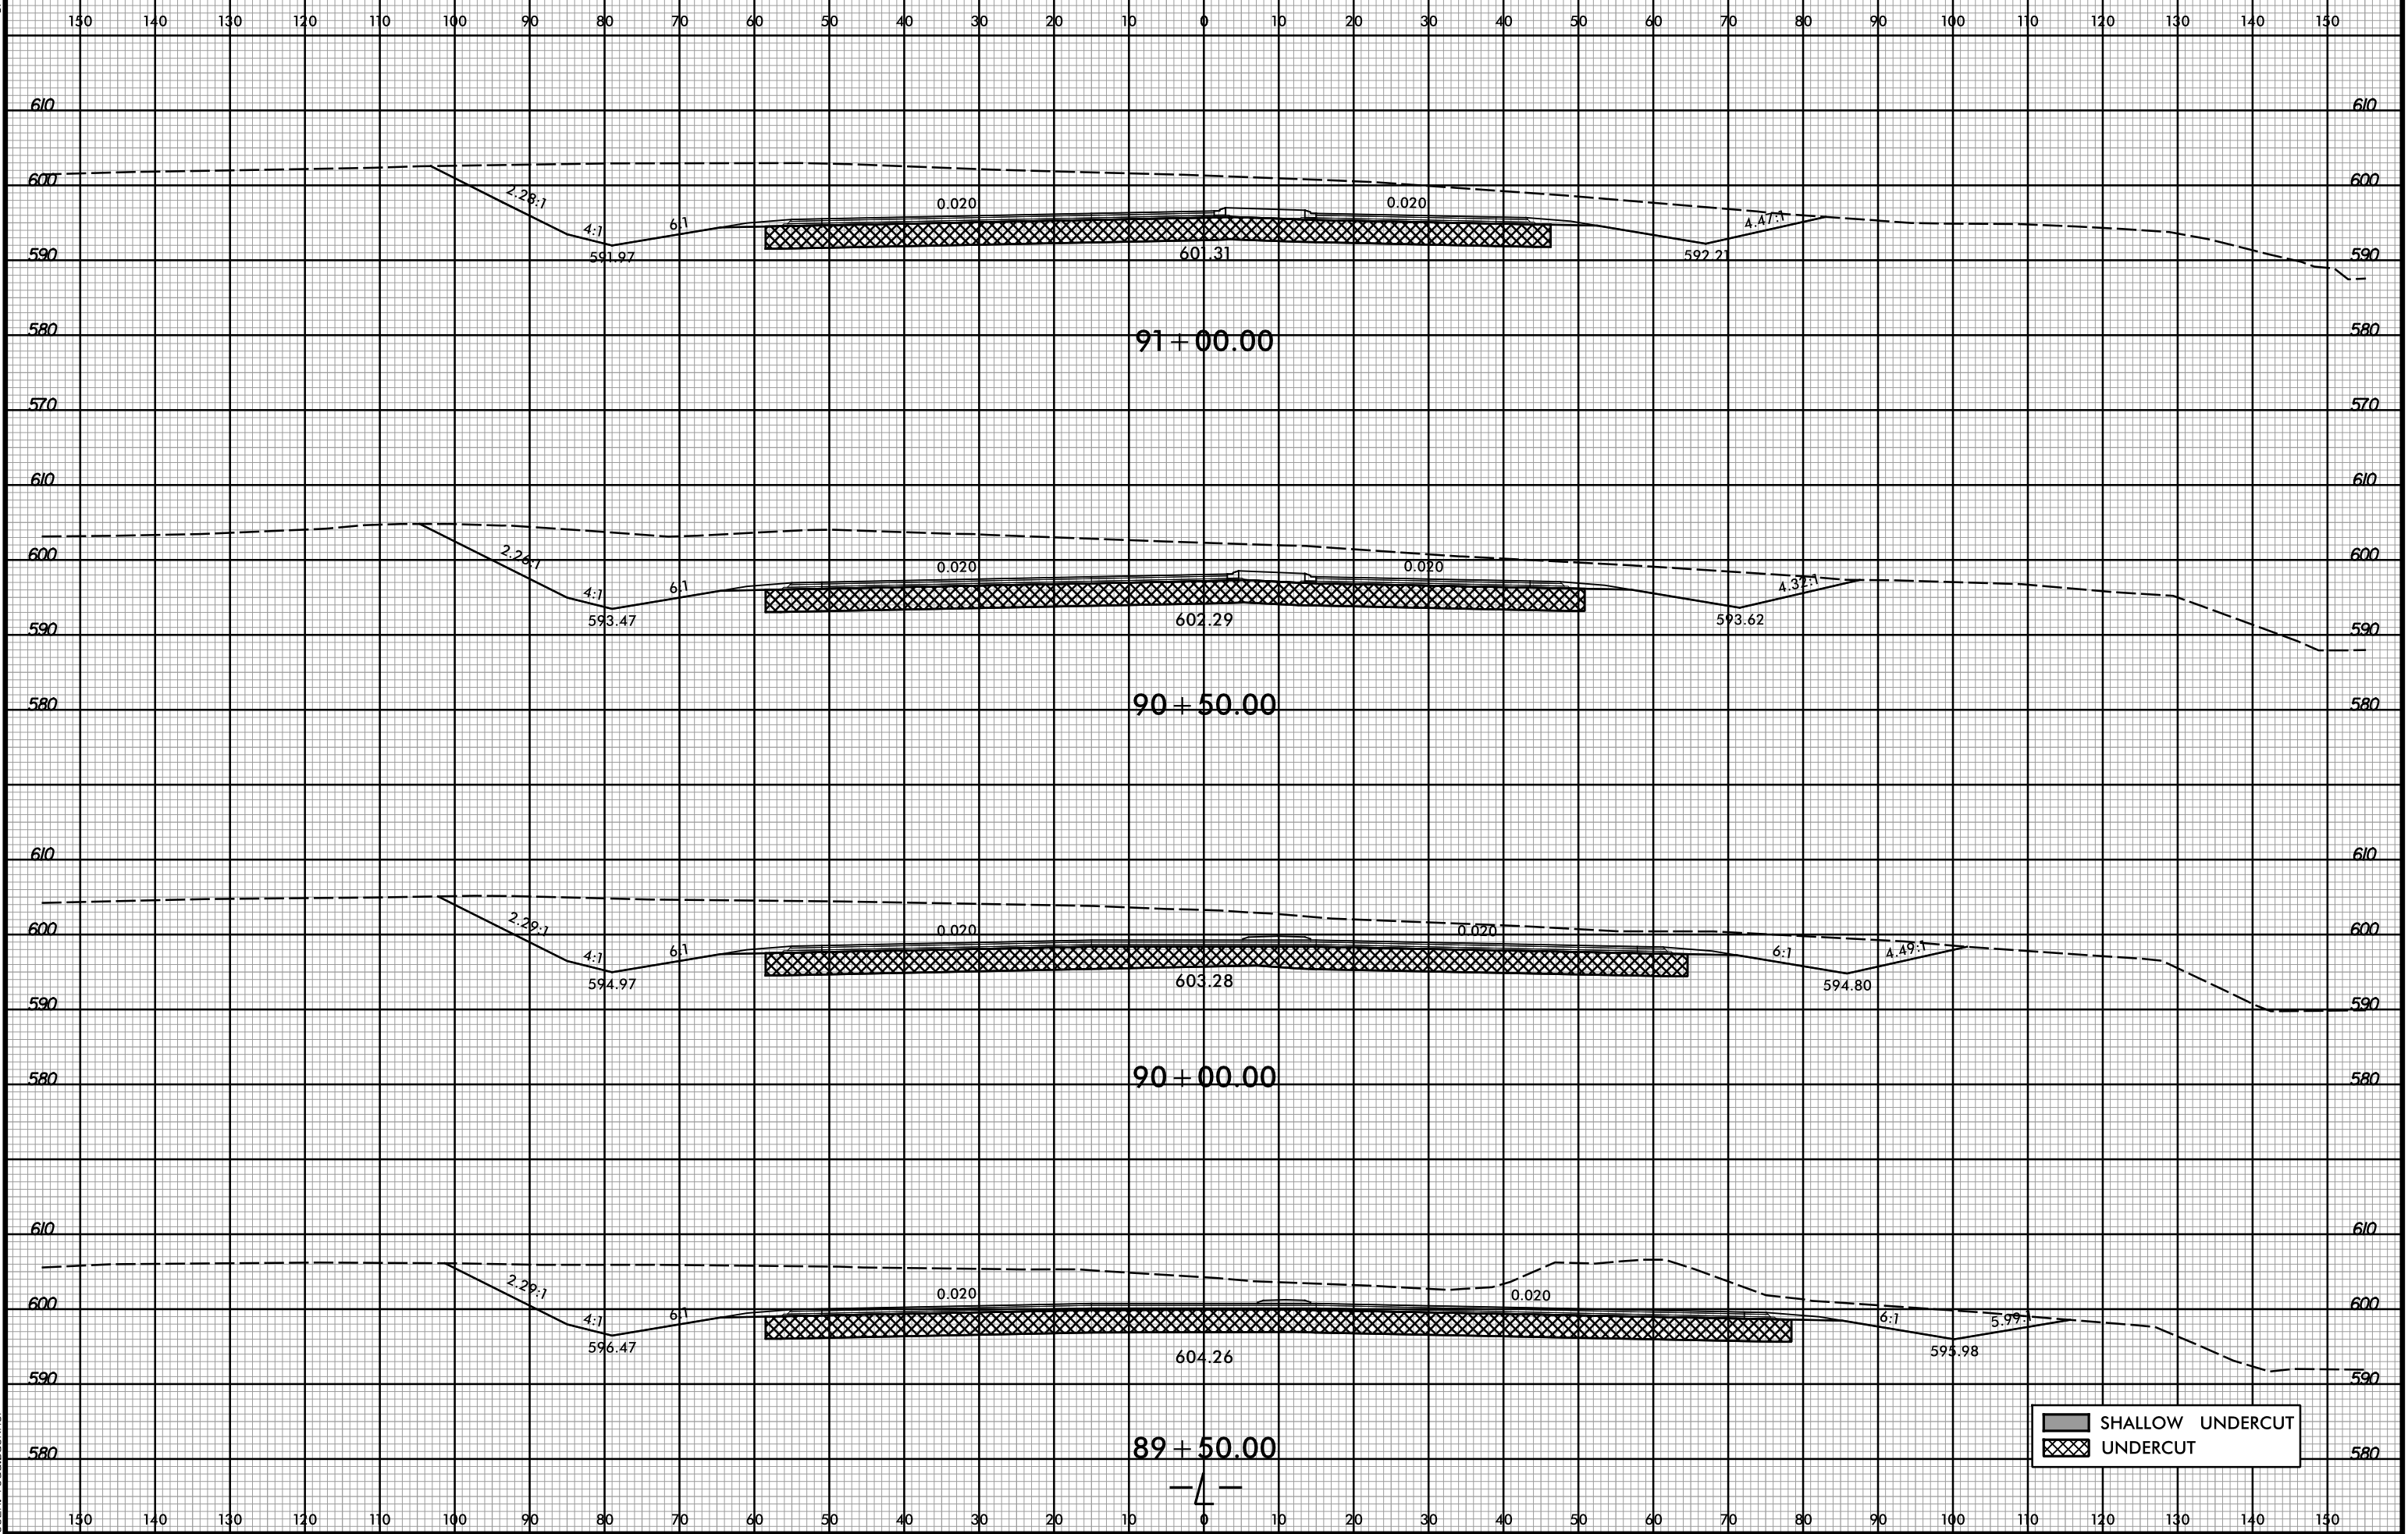

SHALLOW UNDERCUT  
UNDERCUT

3/2/2017 10:43:04 AM  
R:\Roadway\XSC\U3109A\_Rdy\_xpl.dgn  
User: Todd.Buckner