


8/23/99

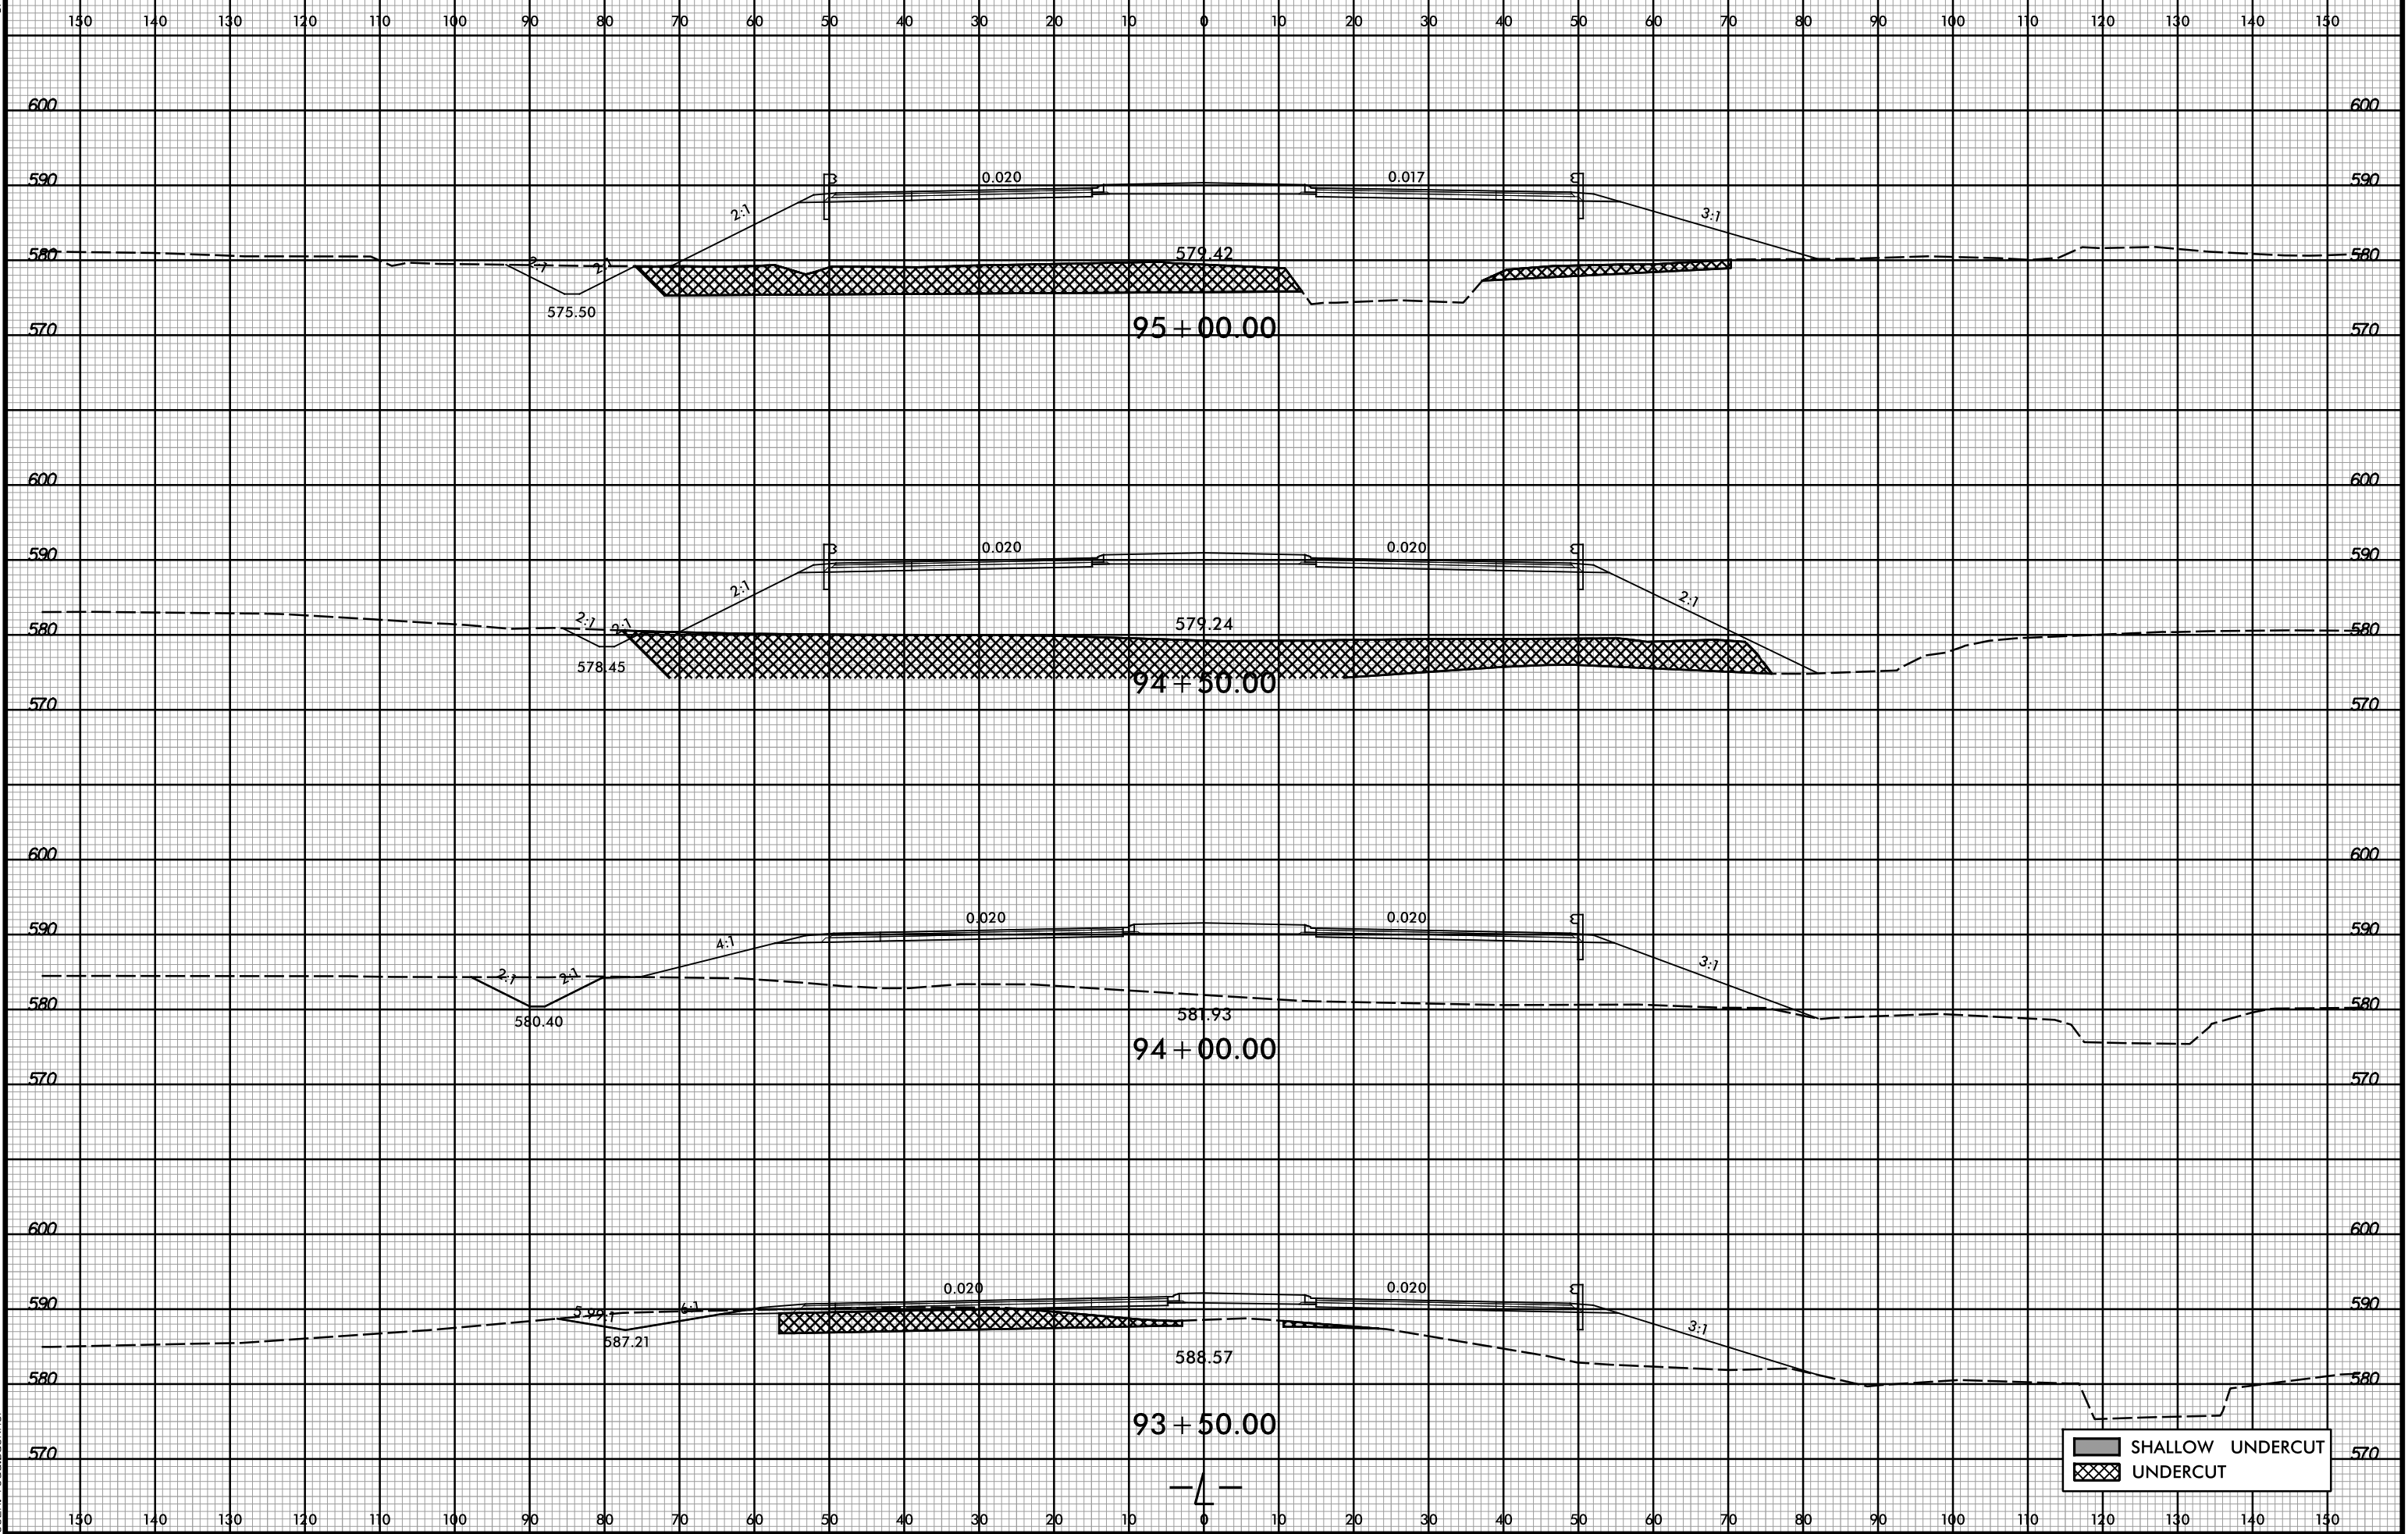

PROJ. REFERENCE NO. U-3109A SHEET NO. X-44



3/2/2017 10:43:05 AM
R:\Roadway\XSC\13109A_Rdy_xp1.dgn
User: Todd.Buckner