


8/23/99



PROJ. REFERENCE NO.
U-3109A

SHEET NO.
X-47

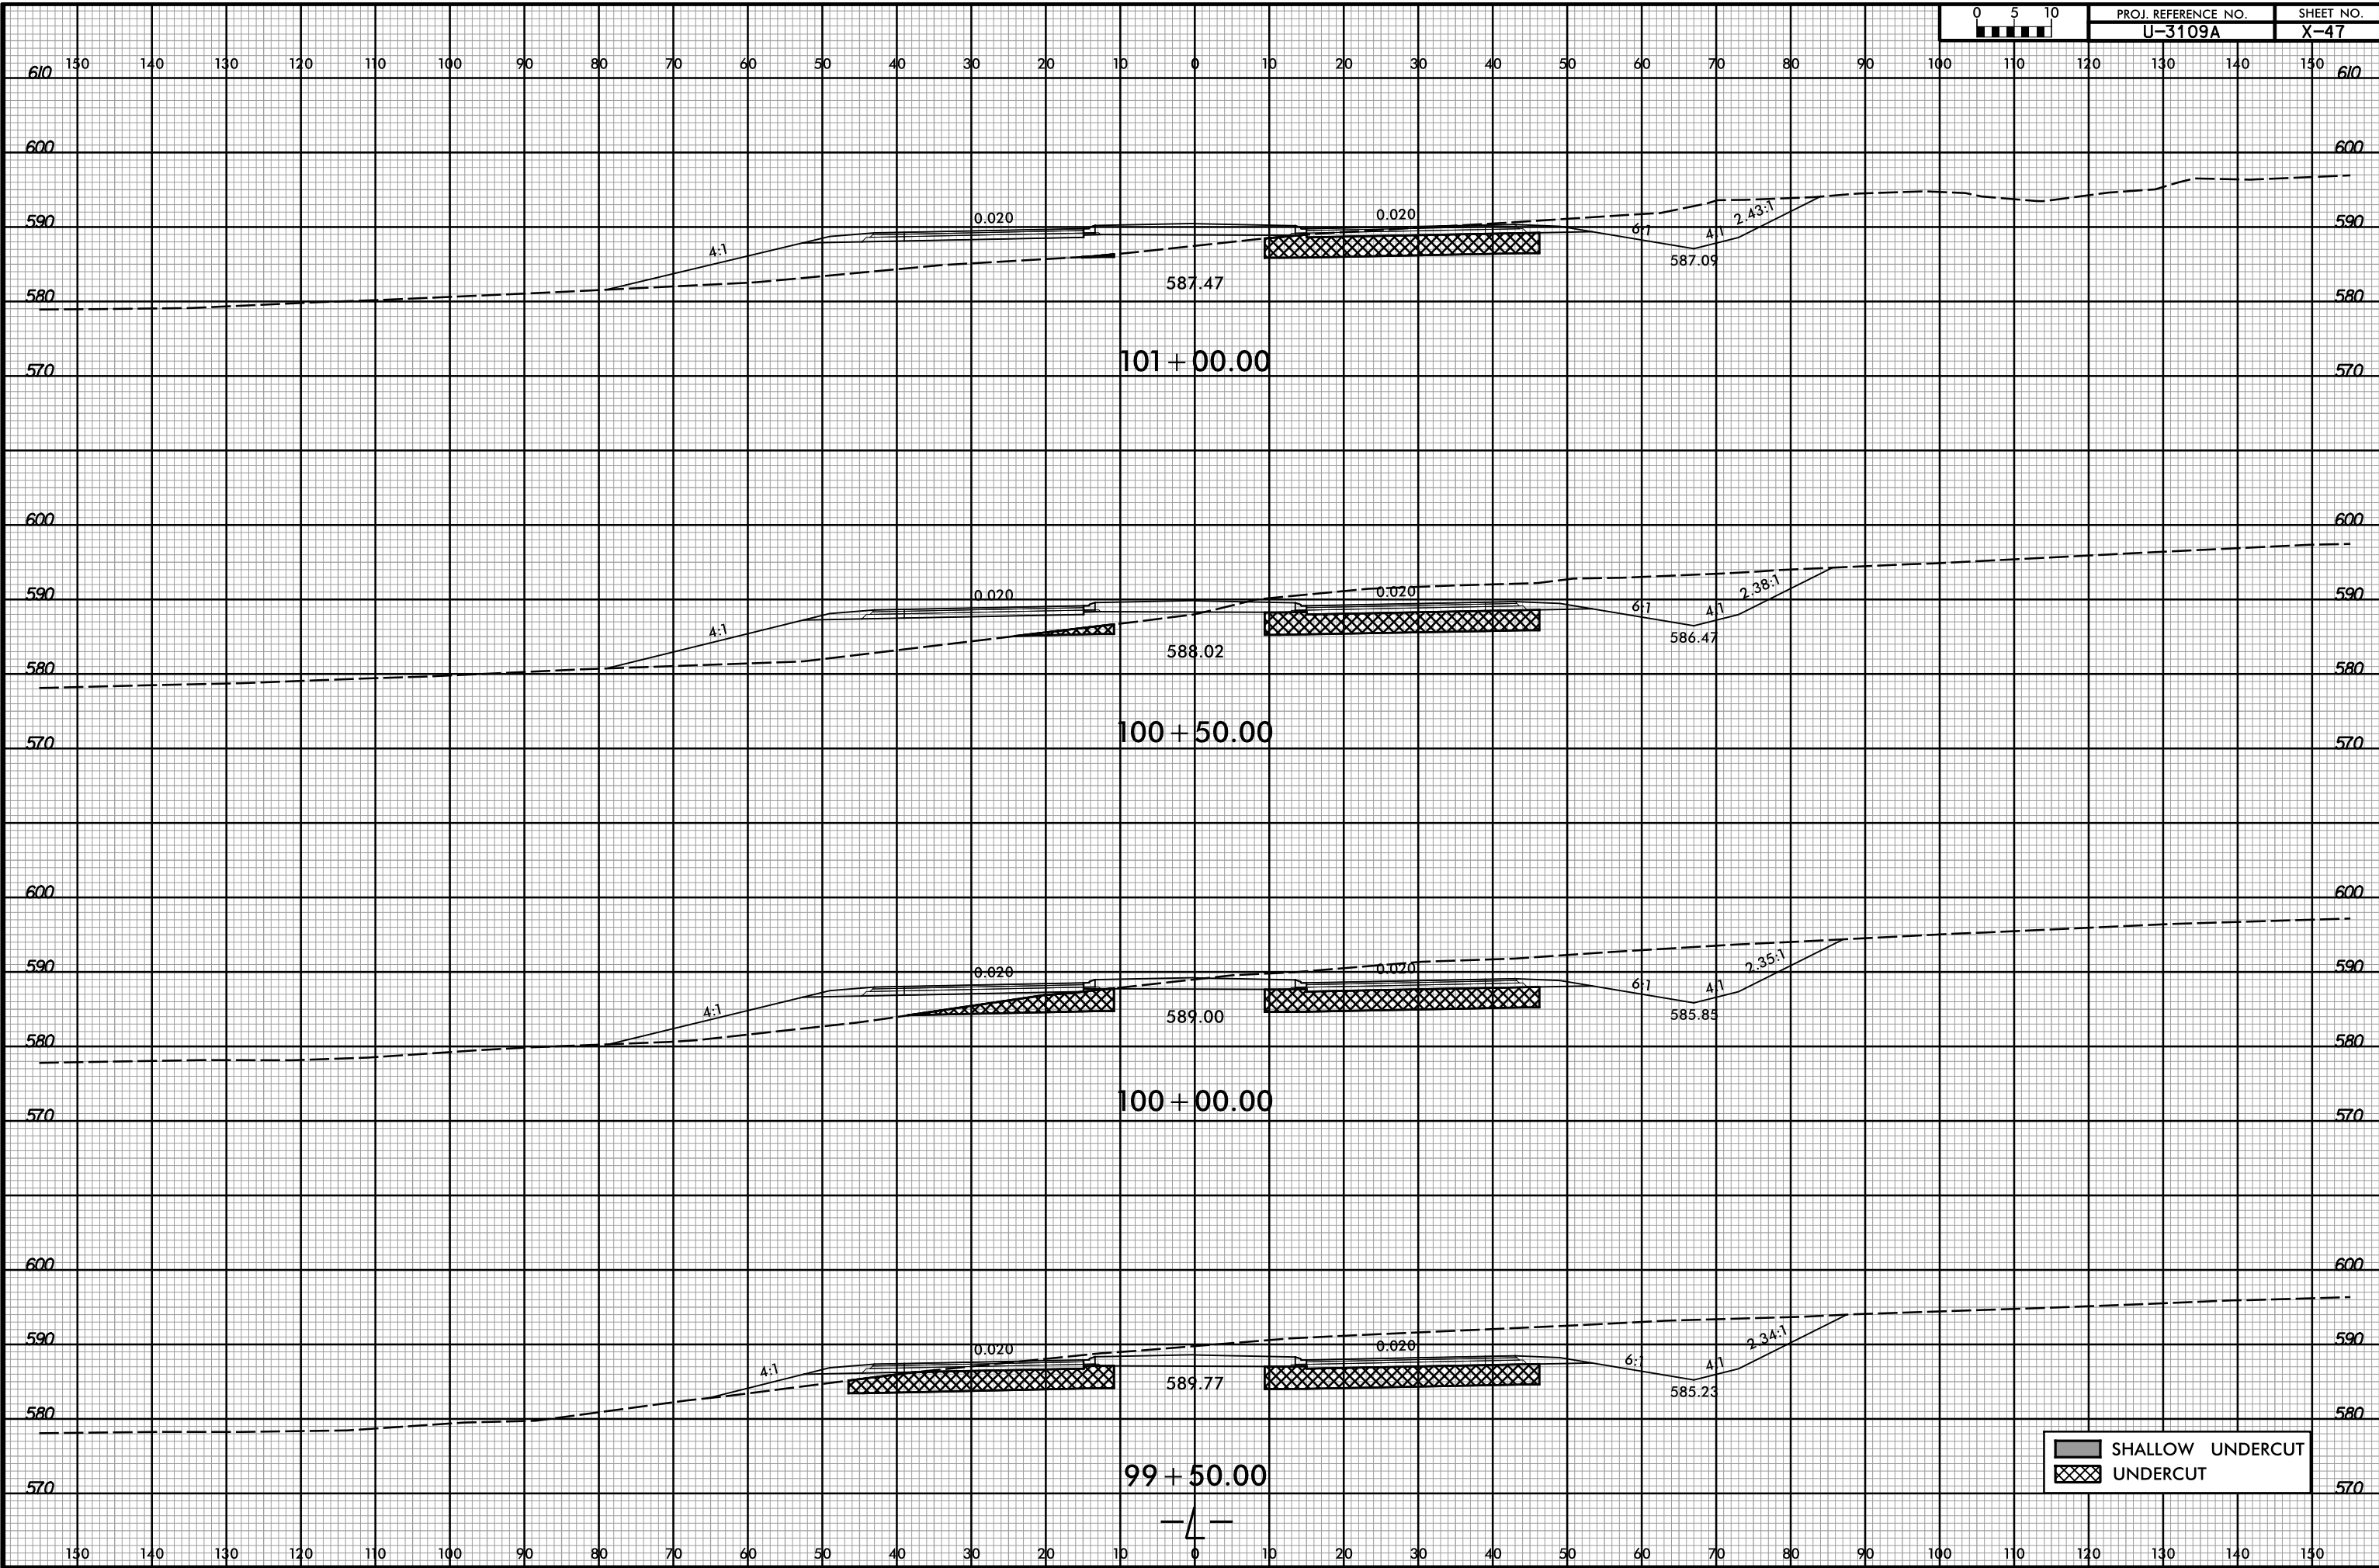

3/2/2017 10:43:06 AM
R:\Roadway\XSC\U3109A_Rdy_xp1.dgn
User: Todd.Buckner