
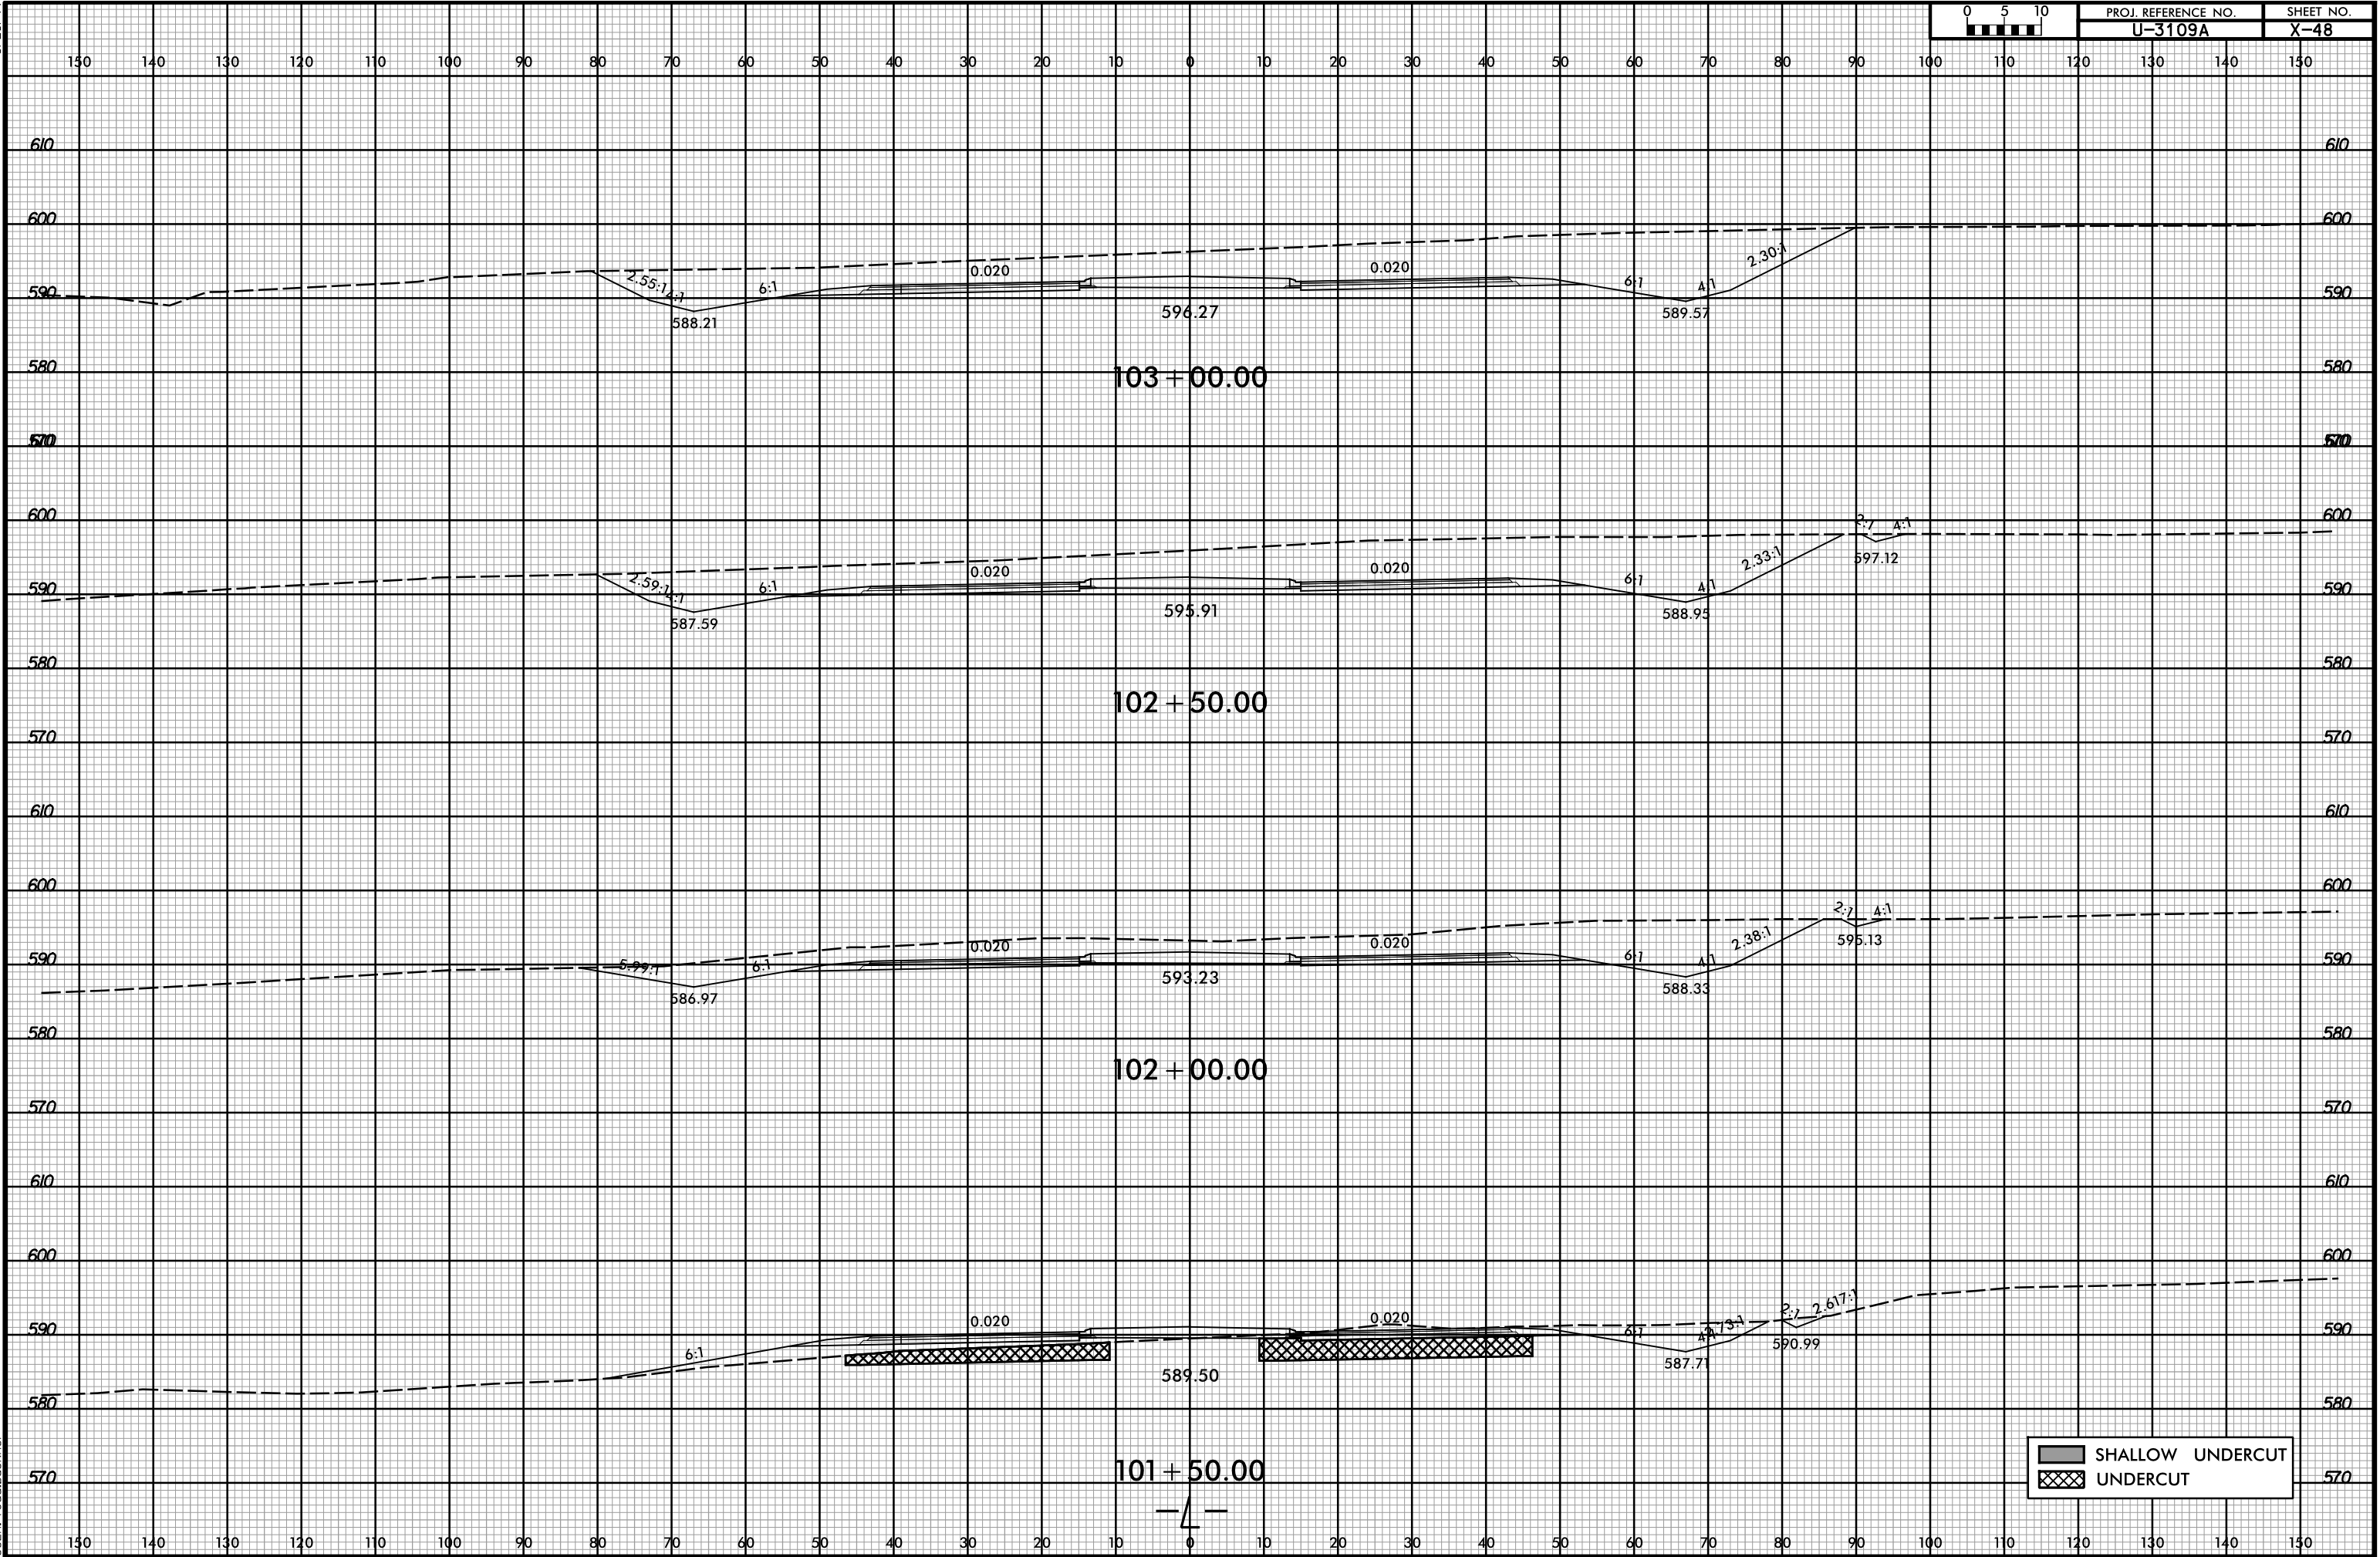


8/23/99

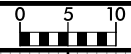

SHALLOW UNDERCUT
UNDERCUT

3/2/2017 10:43:07 AM
R:\Roadway\XSC\113109A_Rdy_xp1.L.dgn
User: Todd.Buckner