


8/23/99



PROJ. REFERENCE NO. U-3109A

SHEET NO. X-51

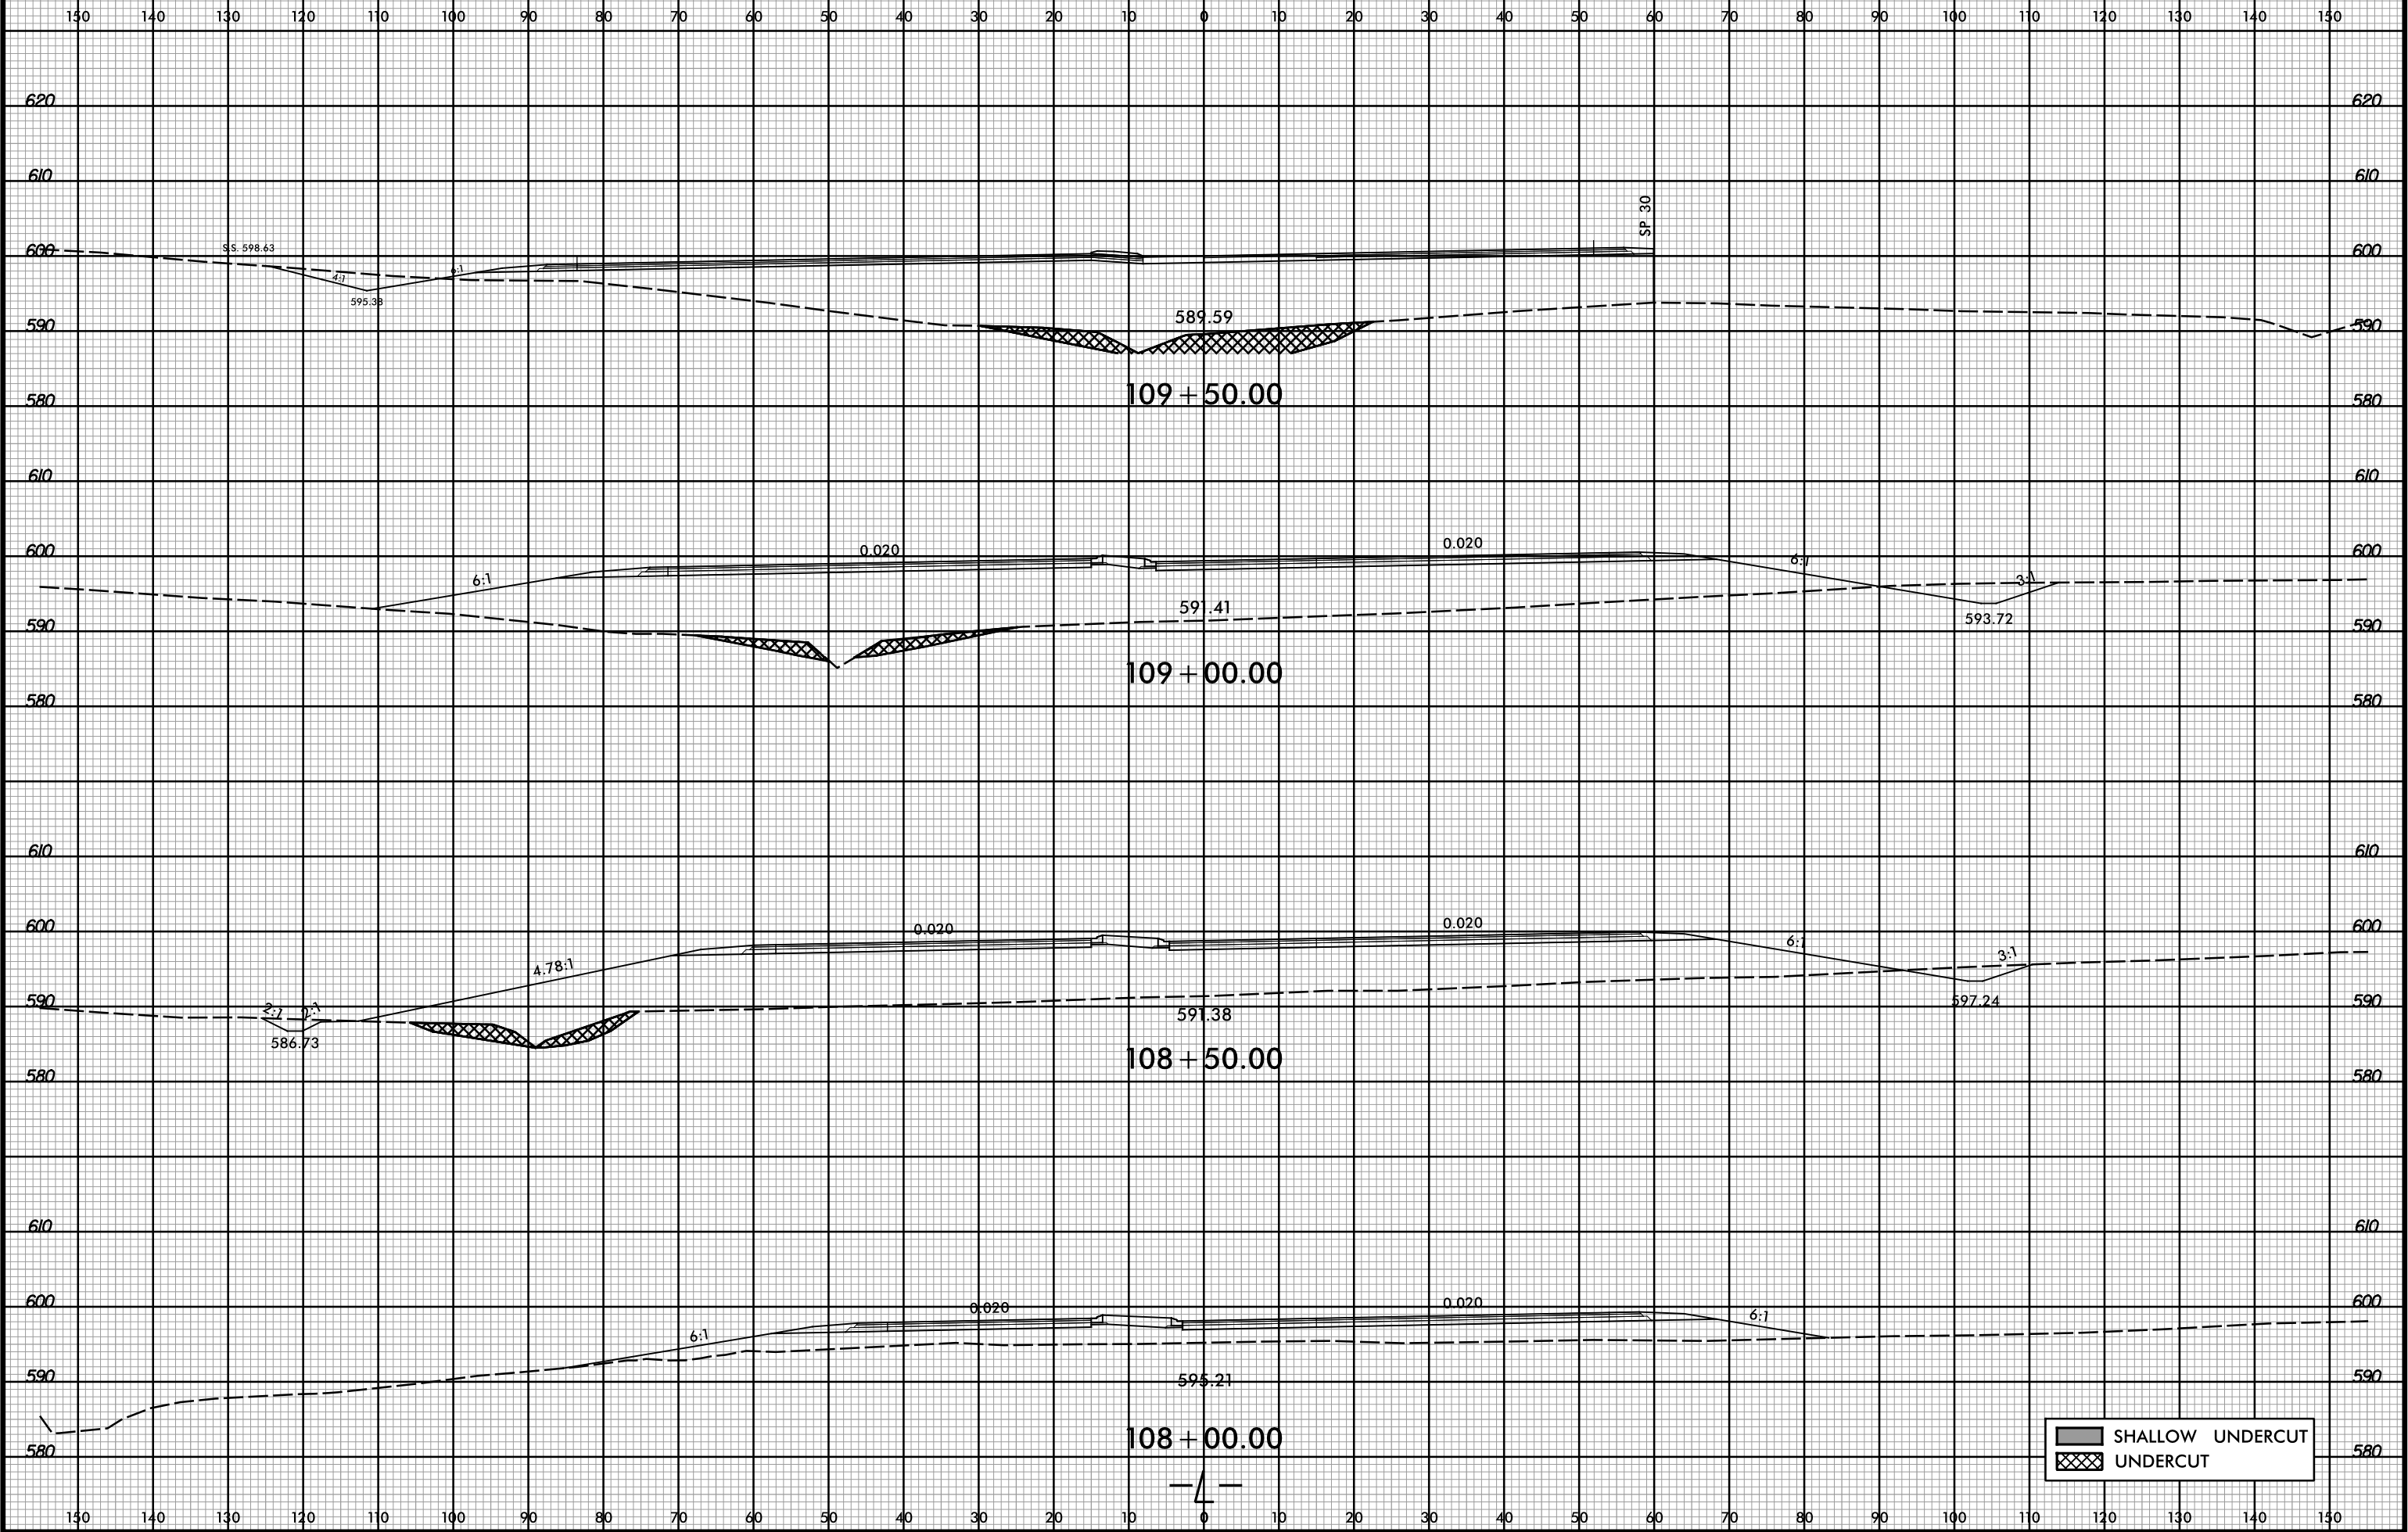

3/2/2017 10:43:08 AM
R:\Roadway\XSC\13109A_Rdy_xpl.dgn
User: Todd.Buckner