


8/23/99



PROJ. REFERENCE NO. U-3109A SHEET NO. X-52

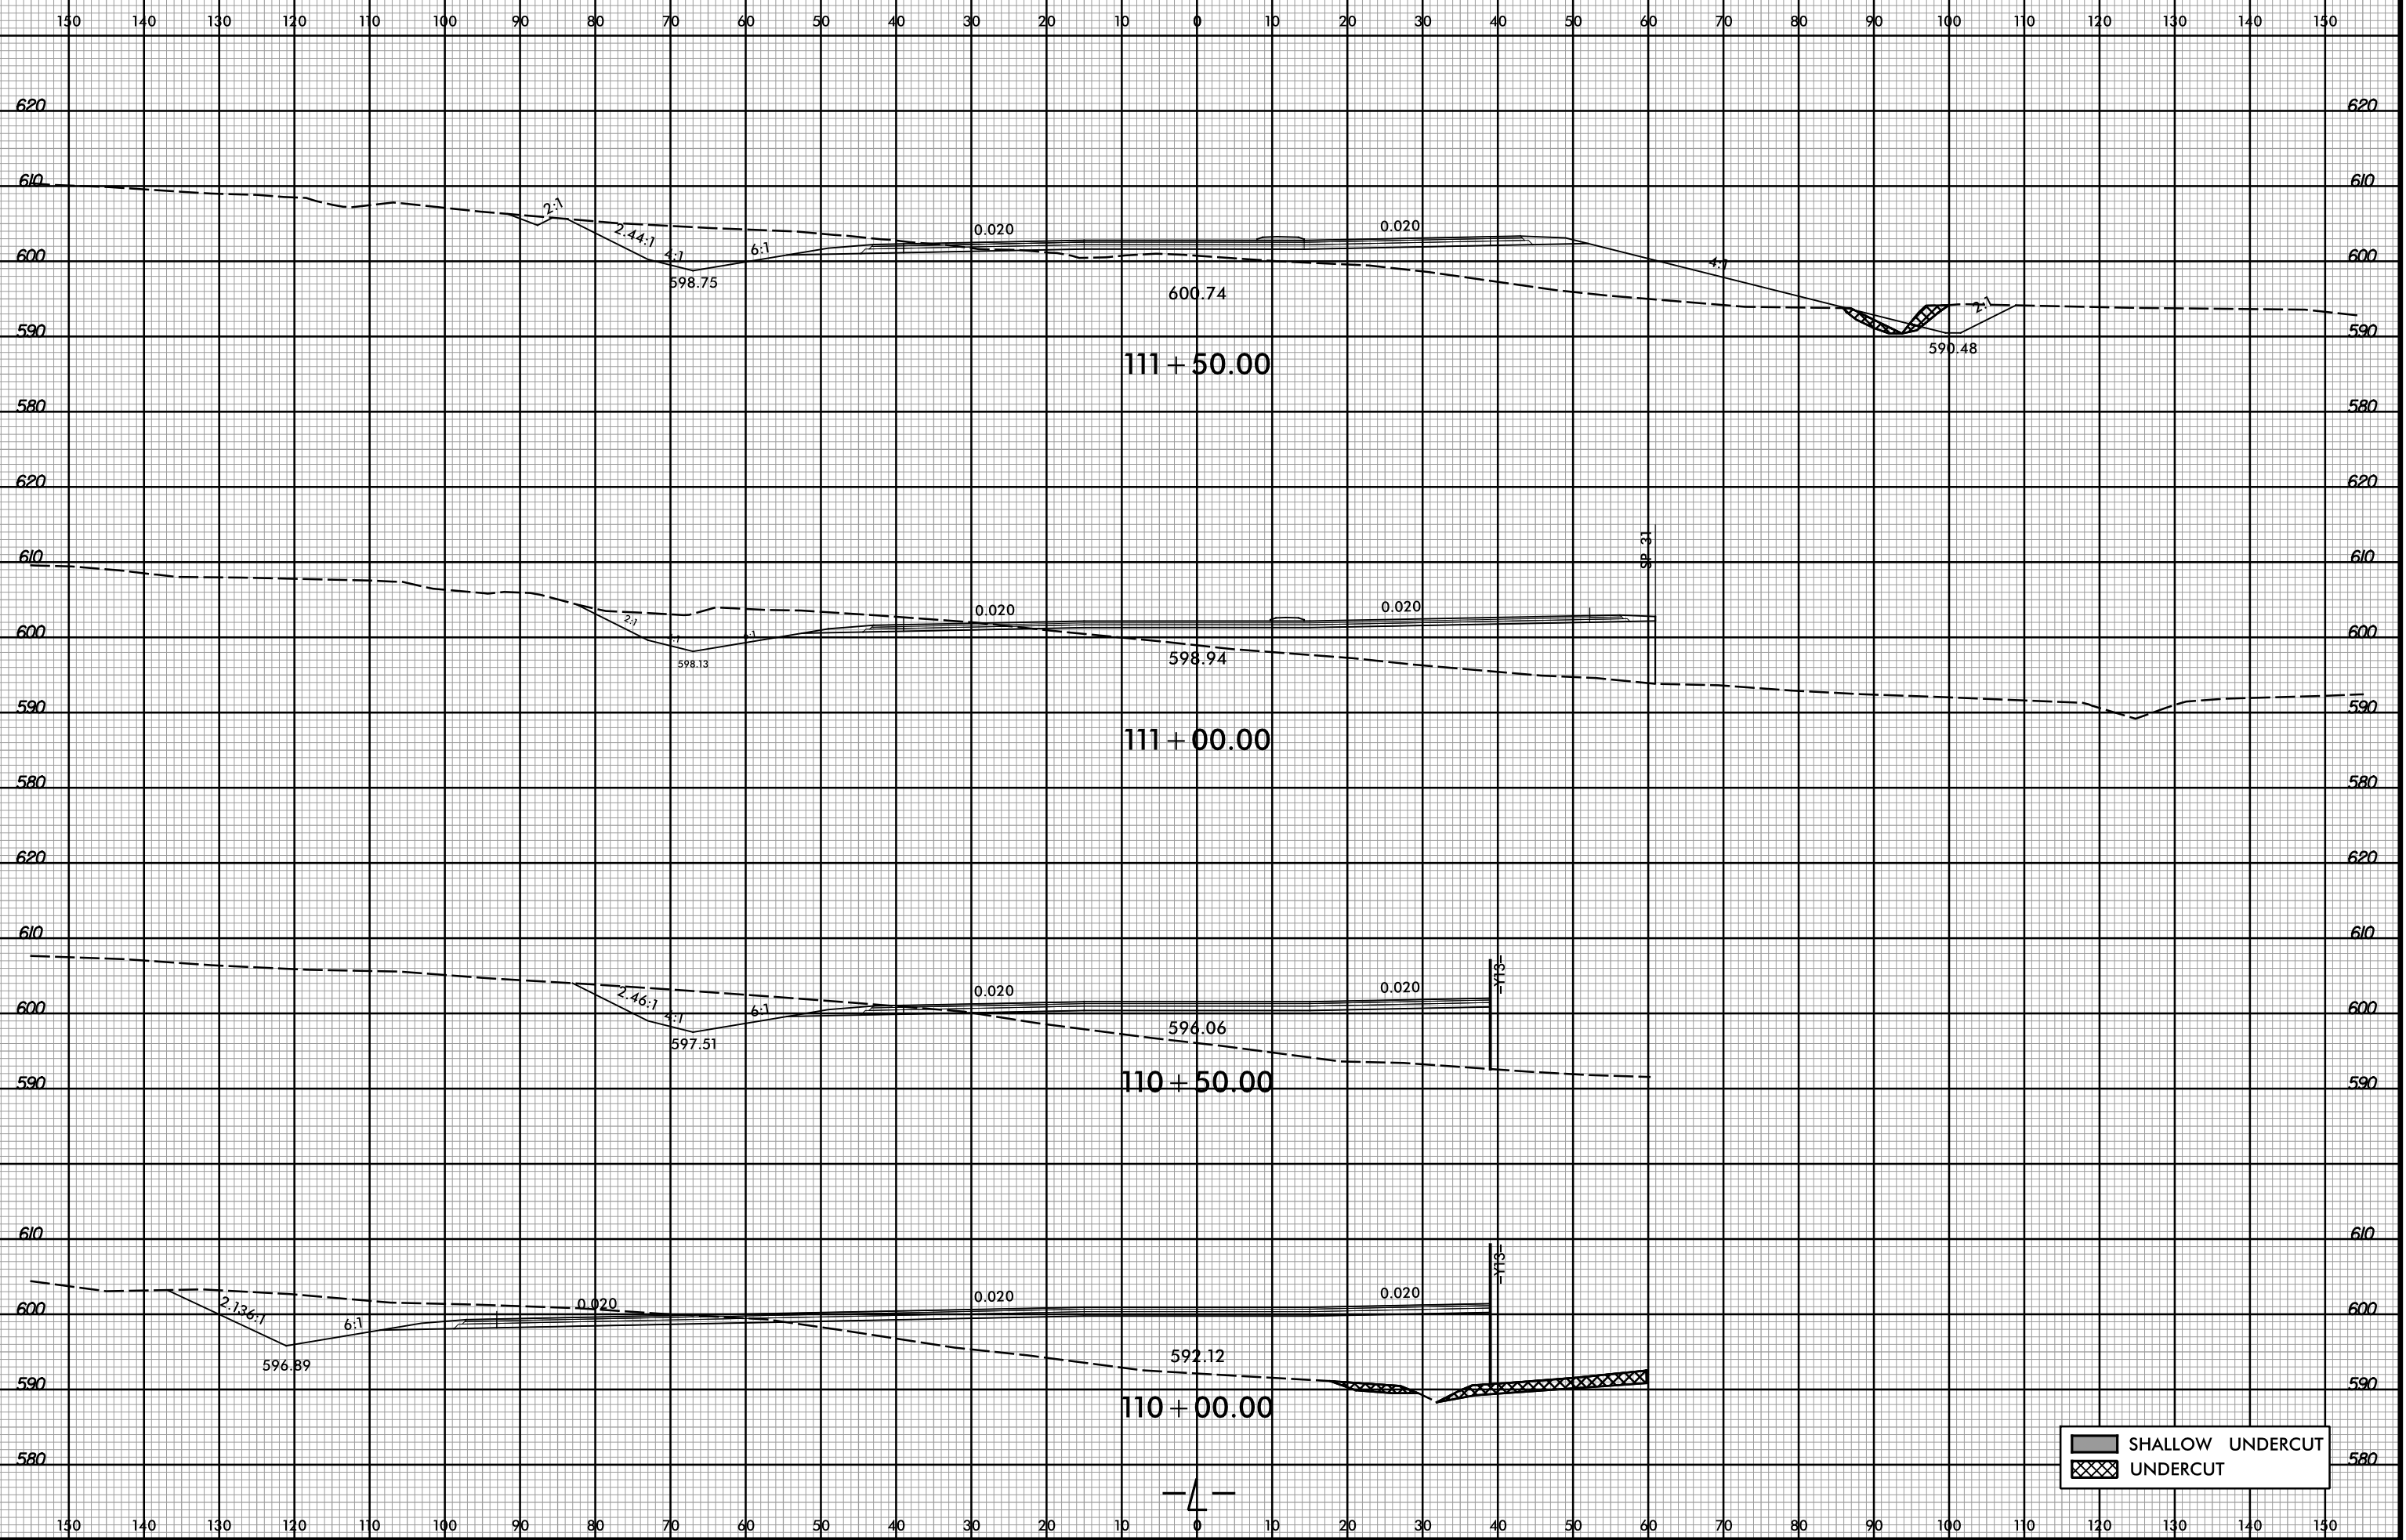

3/2/2017 10:43:08 AM
R:\Roadway\XSC\13109A_Rdy_xp1.L.dgn
User: Todd.Buckner

SHALLOW UNDERCUT
 UNDERCUT

