



8/23/99

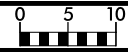

PROJ. REFERENCE NO.
U-3109A

SHEET NO.
X-58

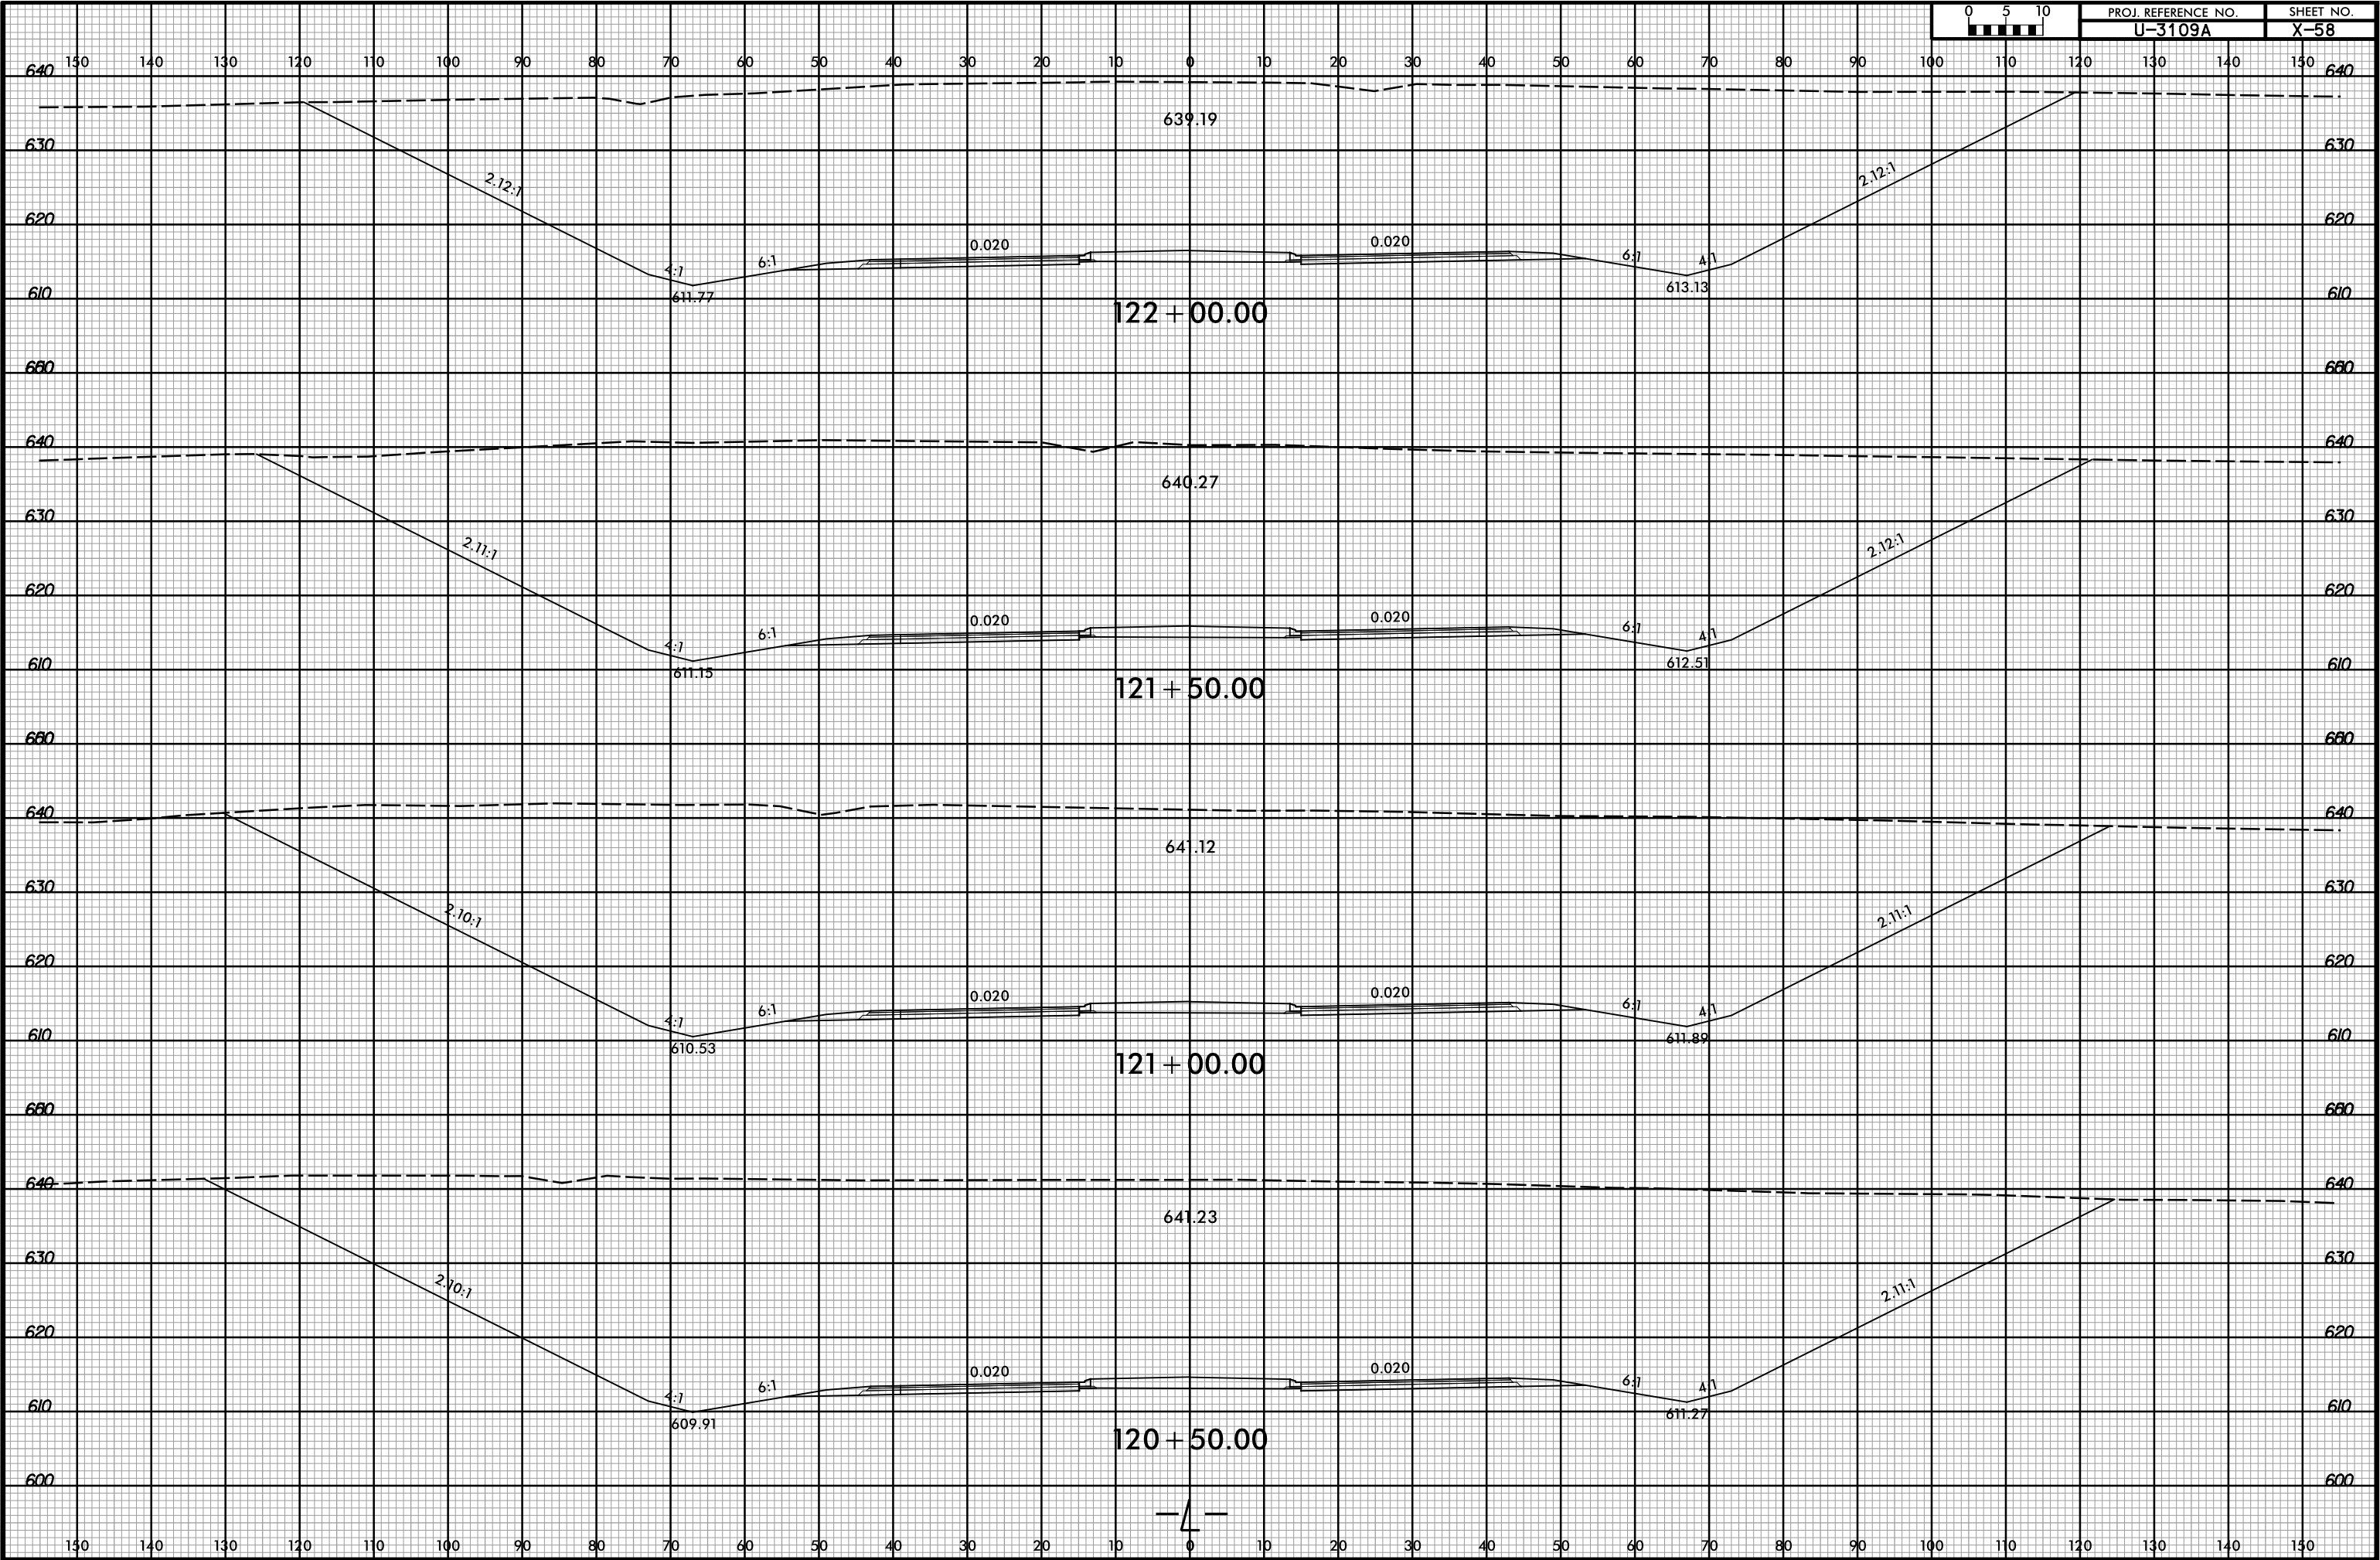

3/2/2017 10:43:10 AM
R:\Roadway\XSC\13109A_Rdy_xpl.dgn
User: Todd.Buckner

