


8/23/99

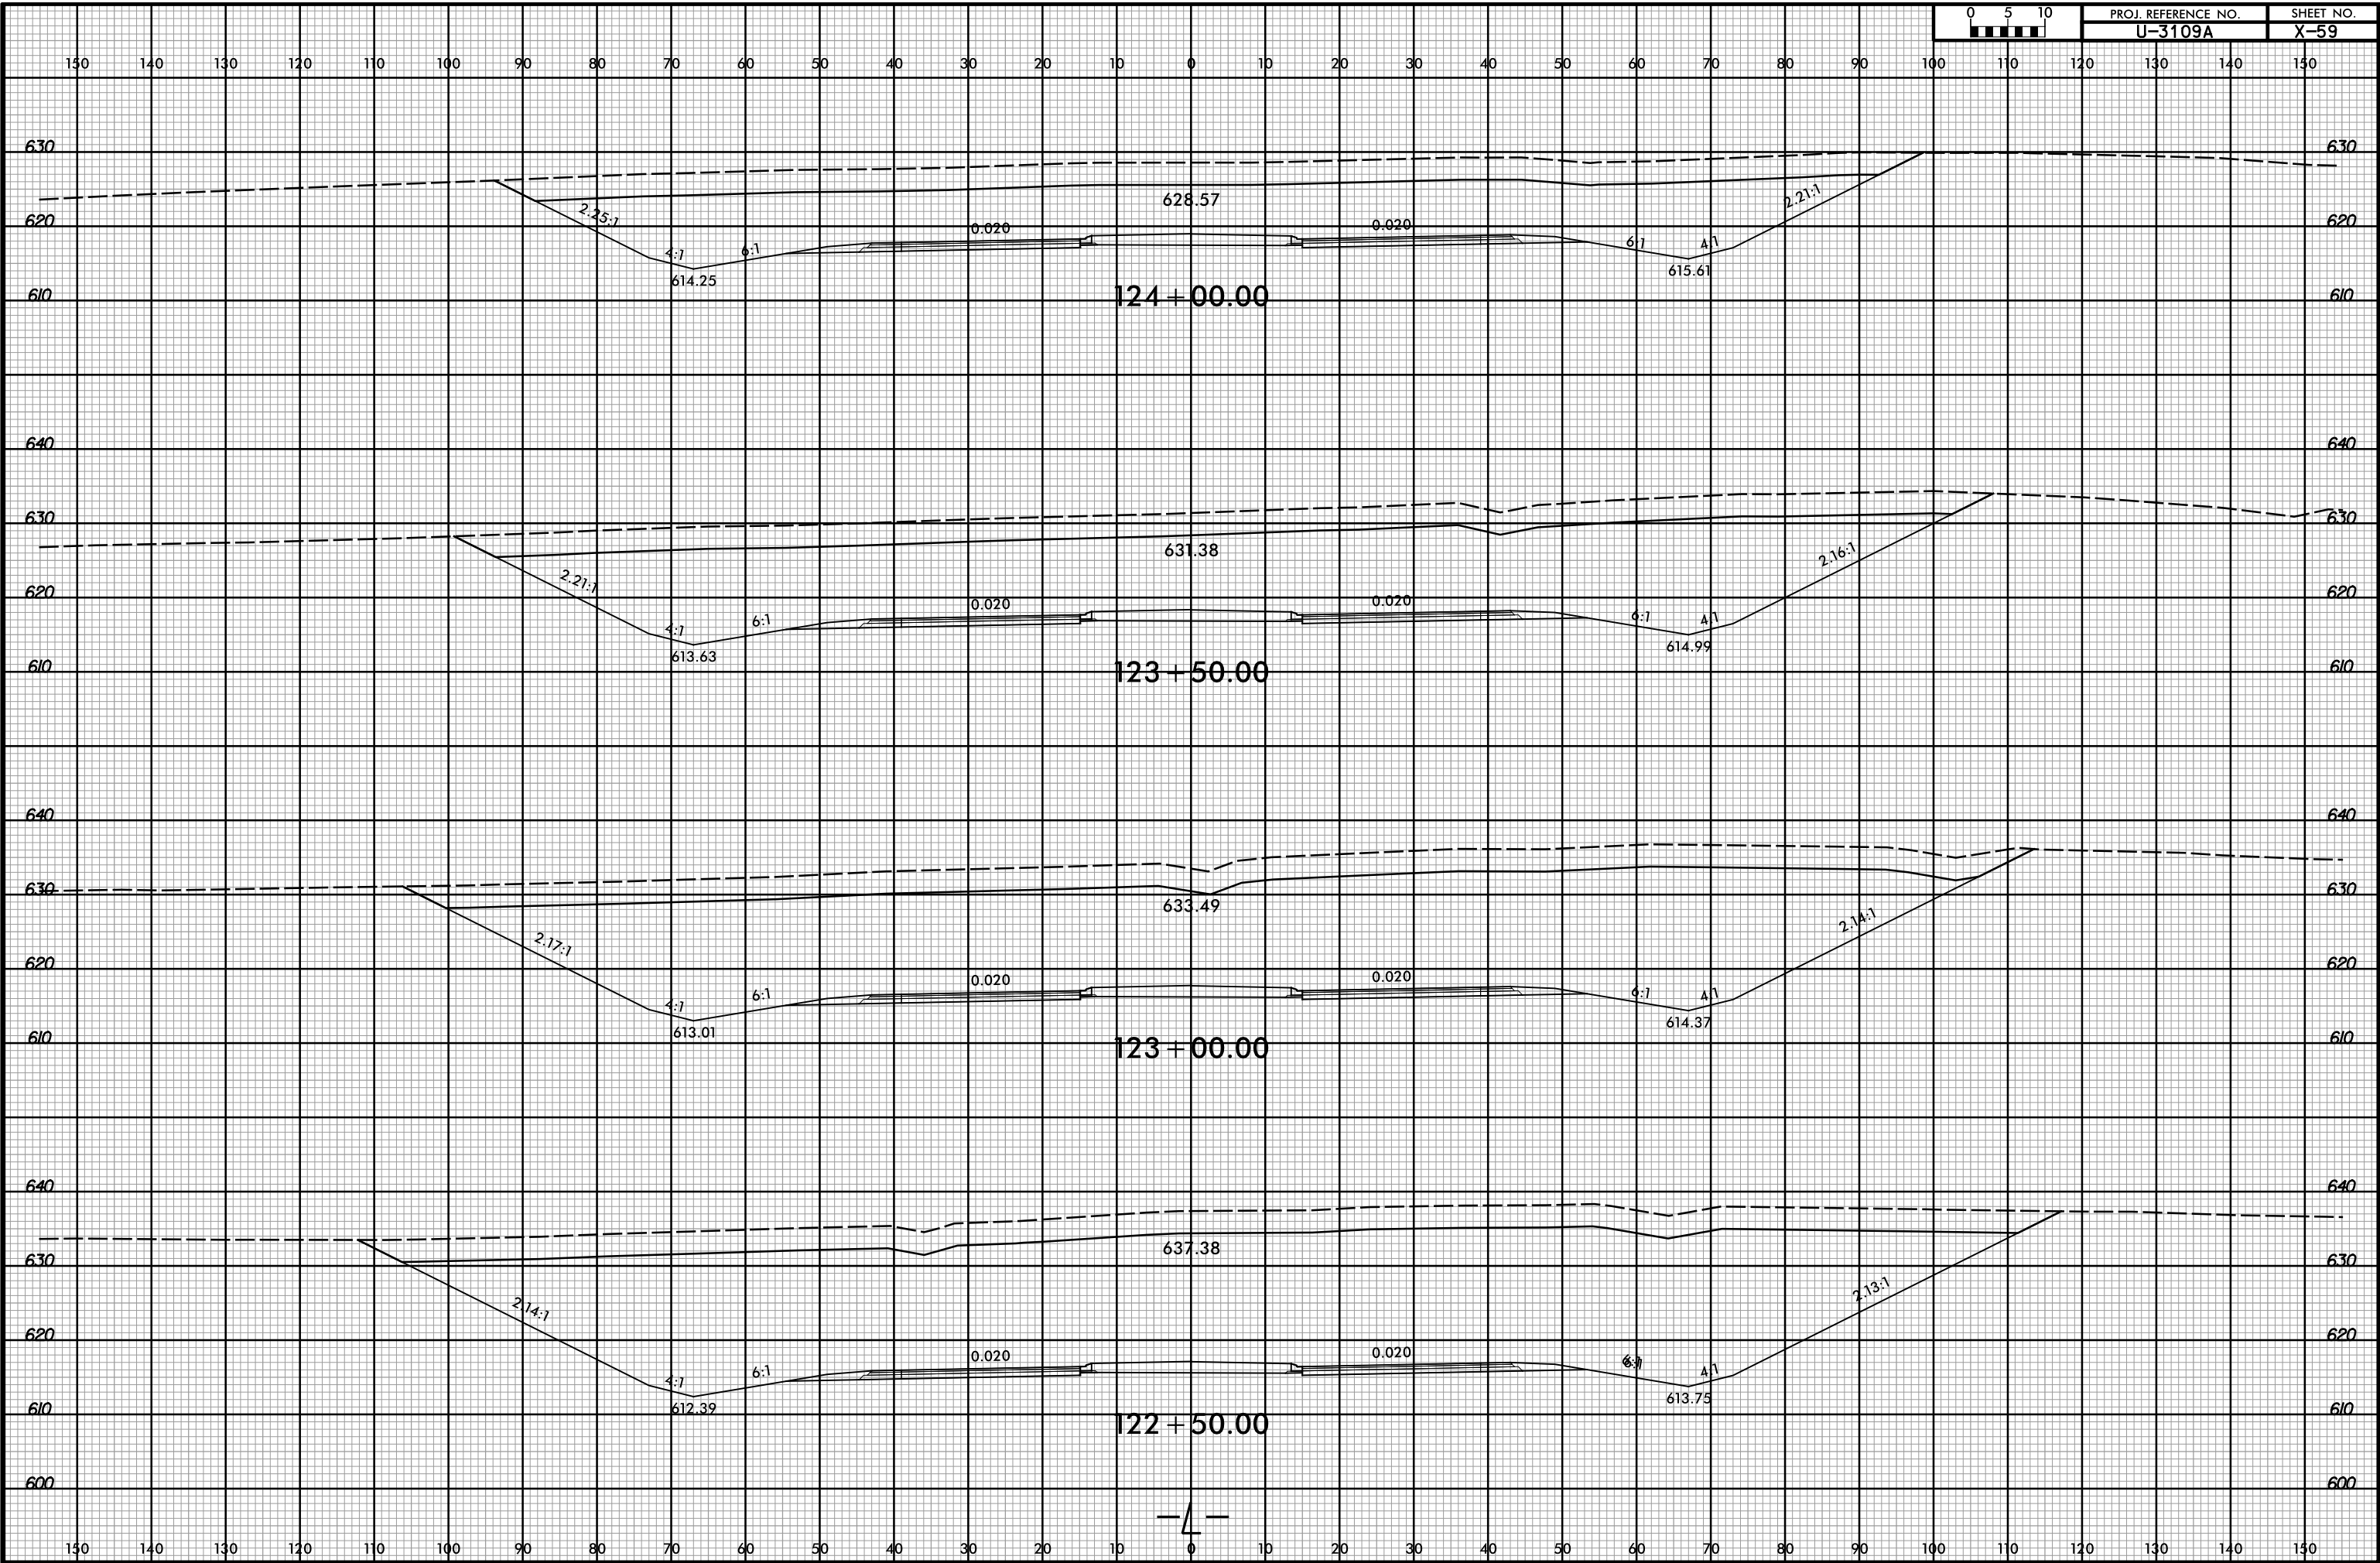

3/2/2017 10:43:11 AM
R:\Roadway\XSC\13109A_Rdy_L.dgn
User: Todd.Buckner