


8/23/99



PROJ. REFERENCE NO. U-3109A SHEET NO. X-86

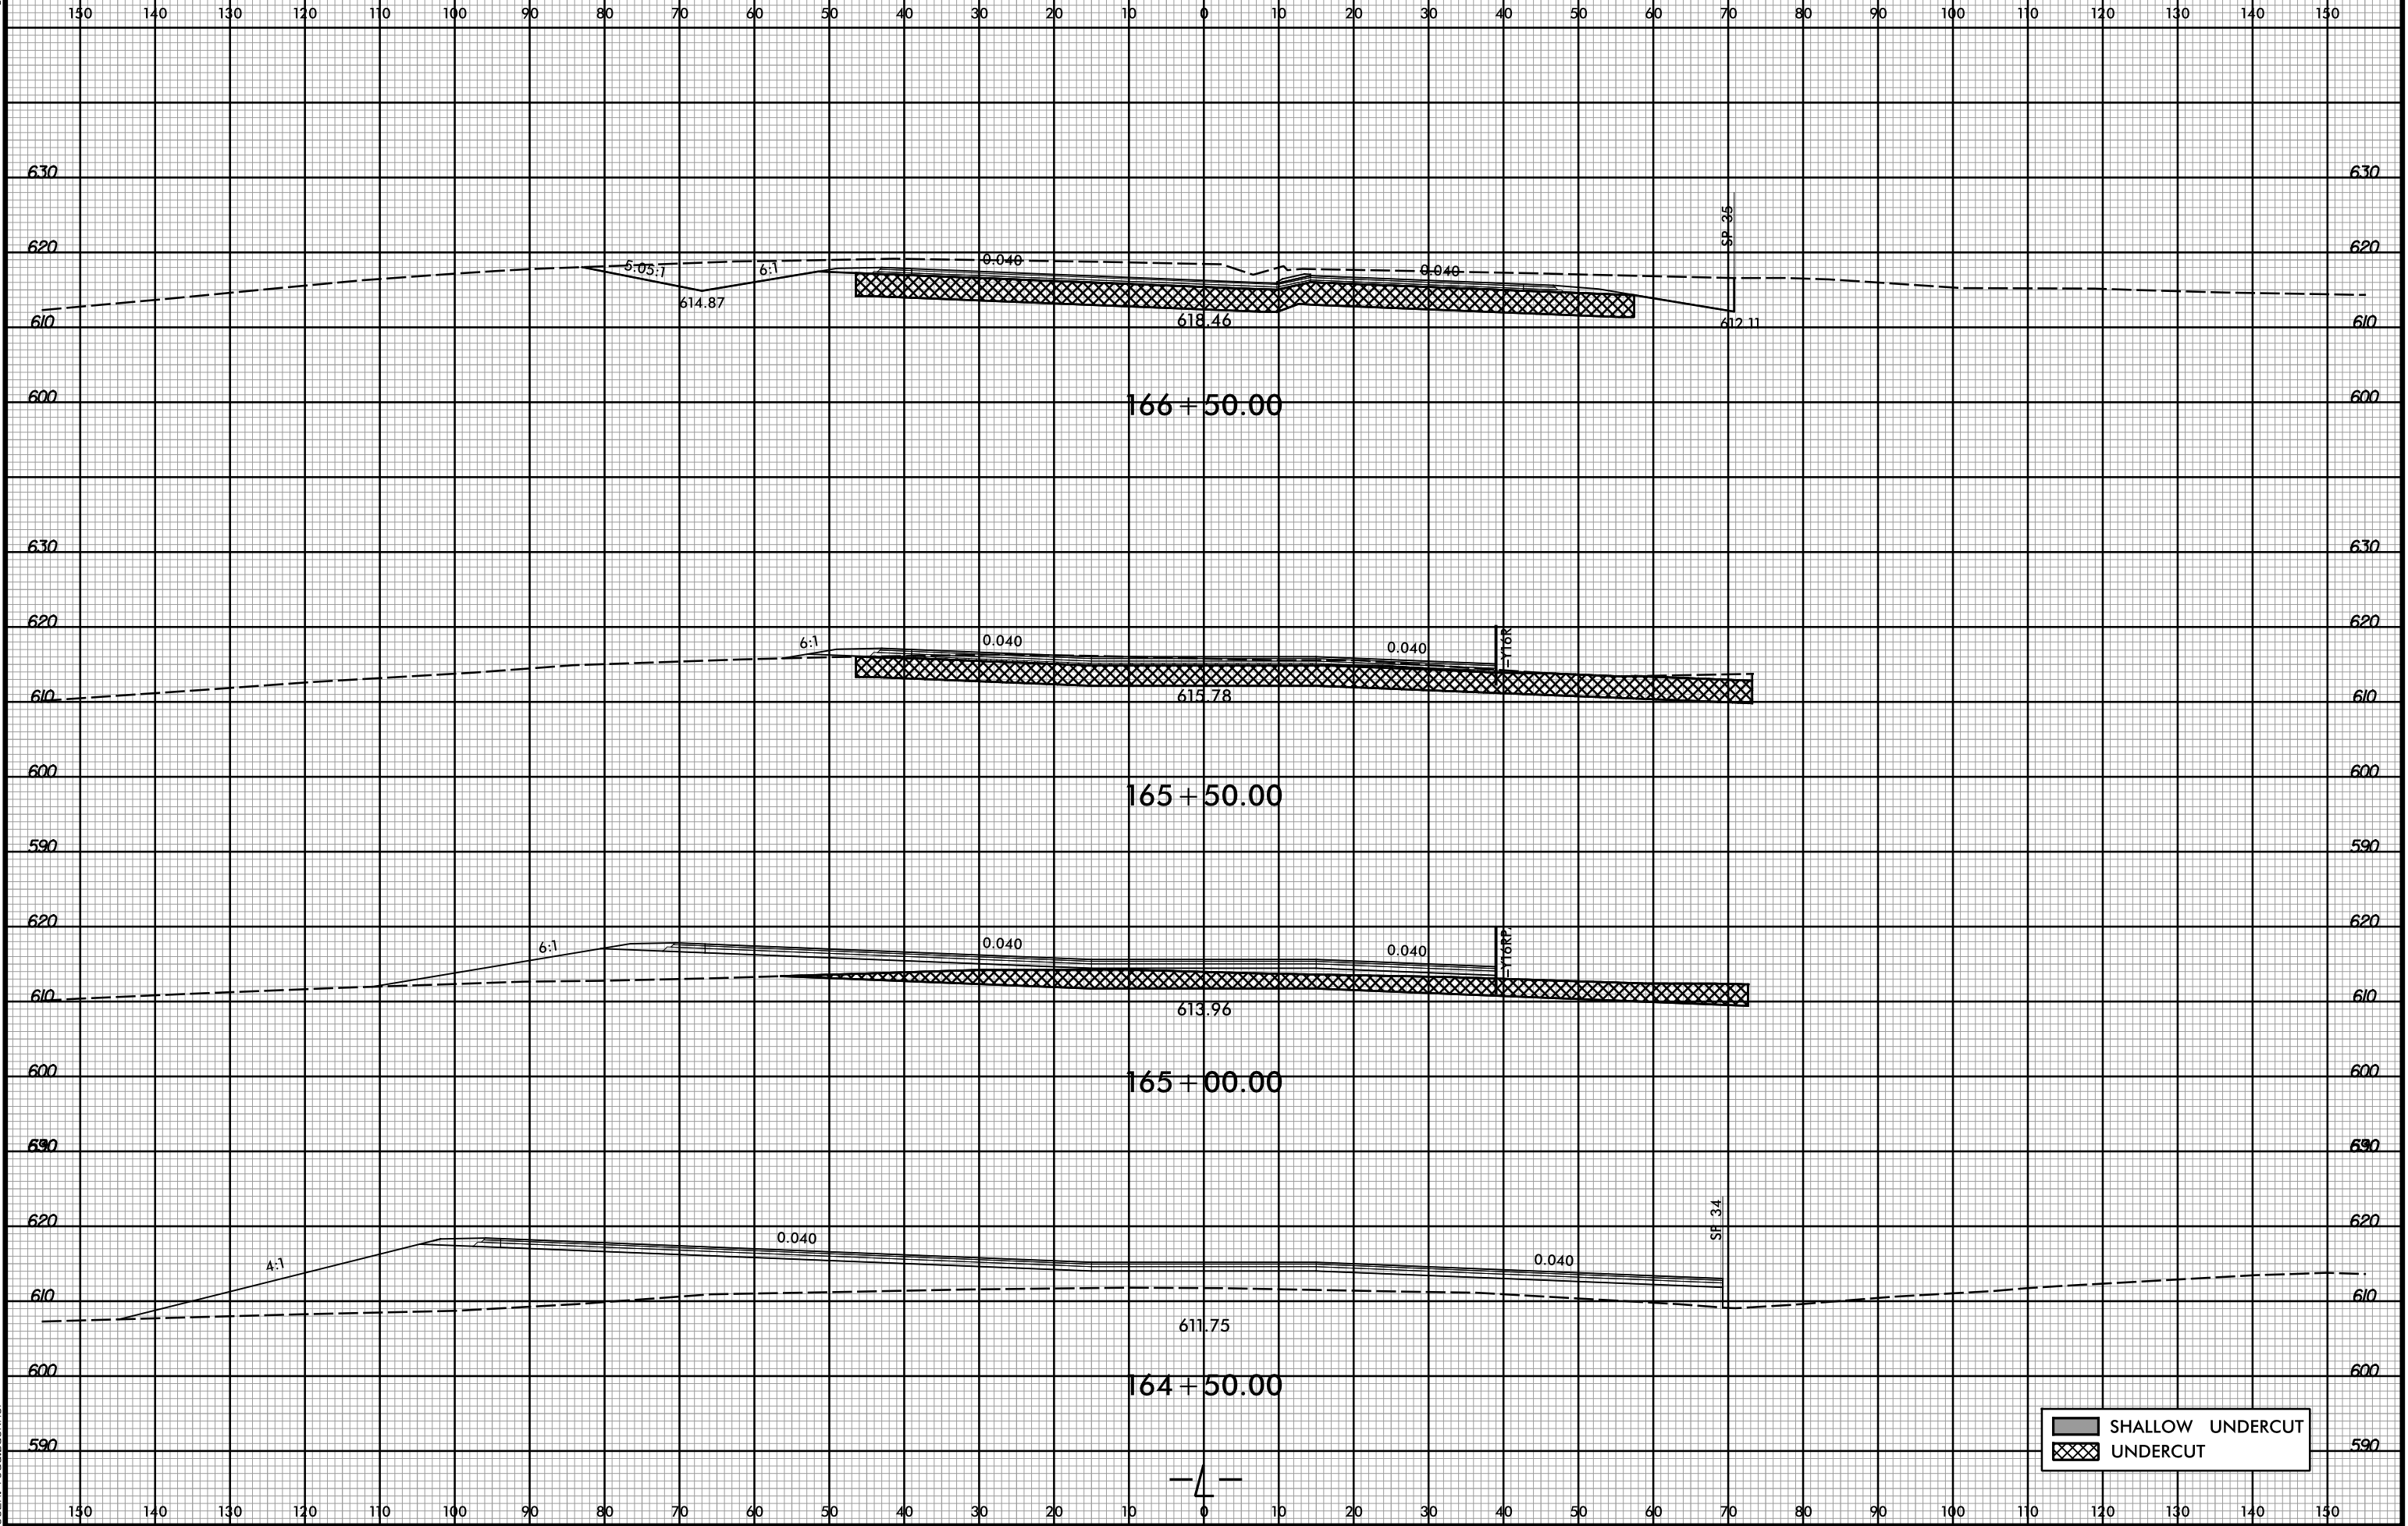

3/2/2017 10:43:21AM
R:\Roadway\XSC\113109A_Rdy_xp1.dgn
User: Todd.Buckner

SHALLOW UNDERCUT
UNDERCUT