



8/23/99

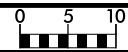

PROJ. REFERENCE NO.  
U-3109A

SHEET NO.  
X-87

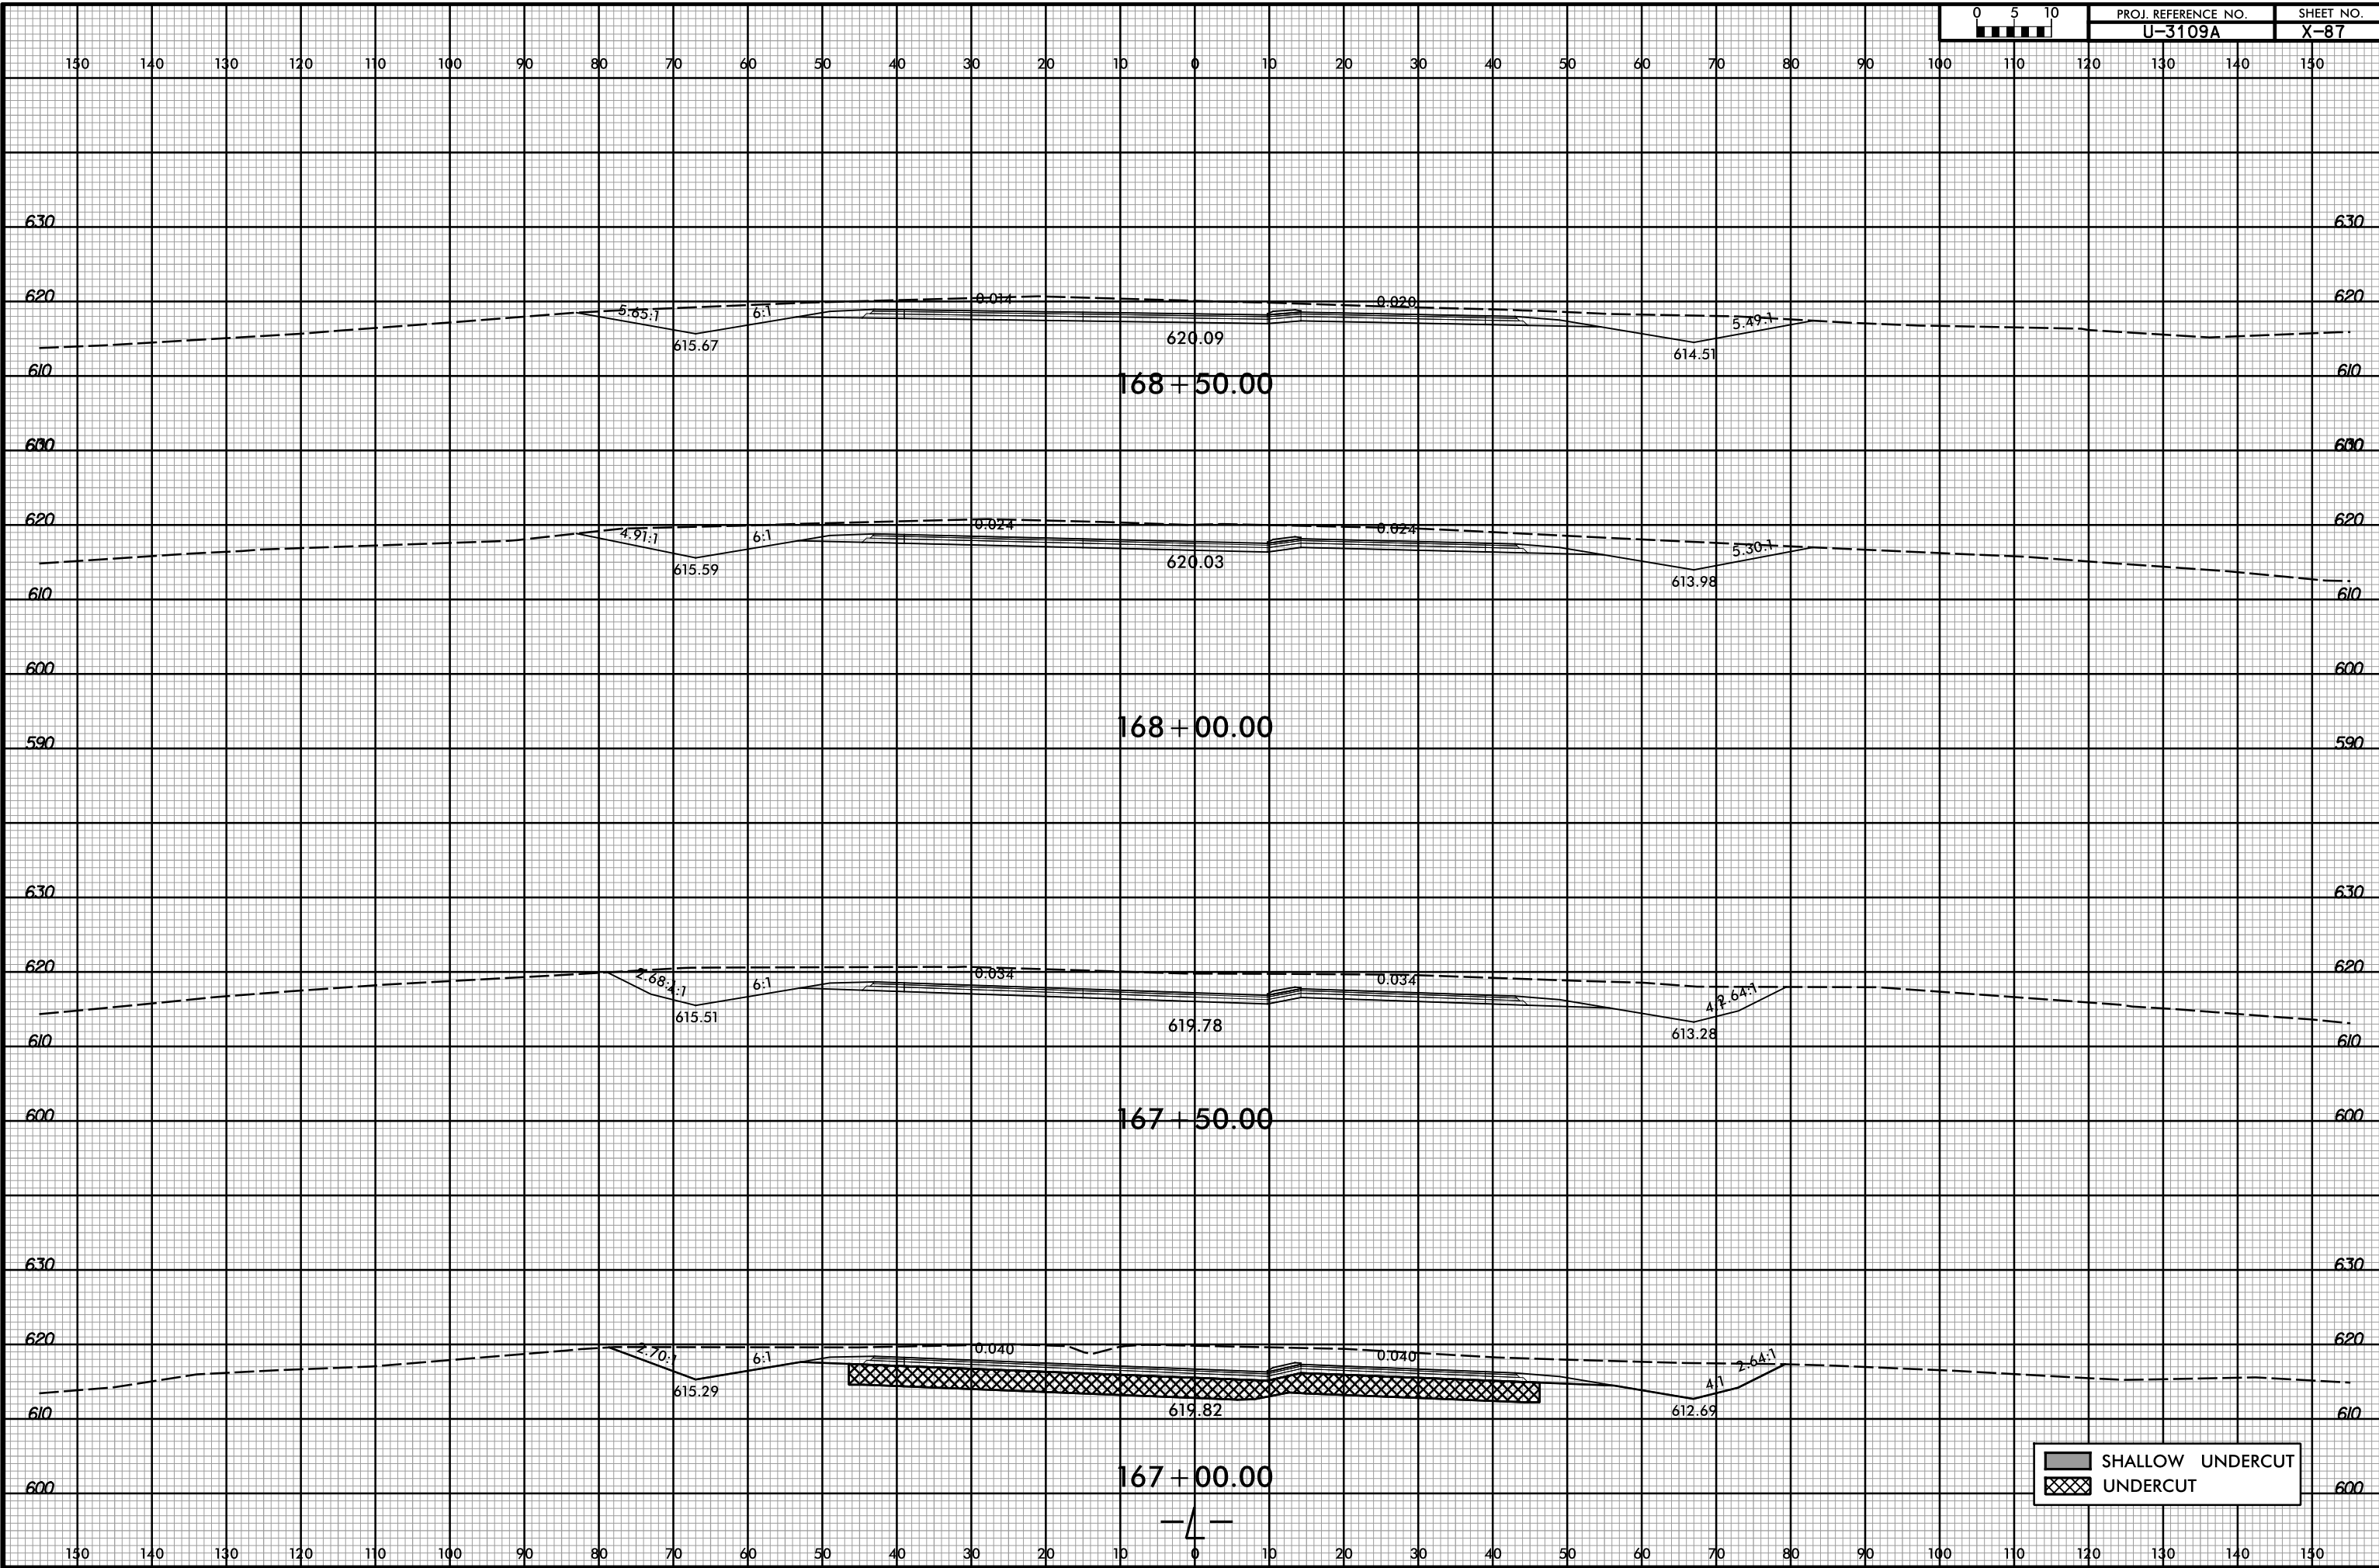

3/2/2017 10:43:21AM  
R:\Roadway\XSC\113109A\_Rdy\_xp1.dgn  
User: Todd.Buckner