



8/23/99

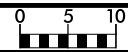

PROJ. REFERENCE NO.
U-3109A

SHEET NO.
X-89

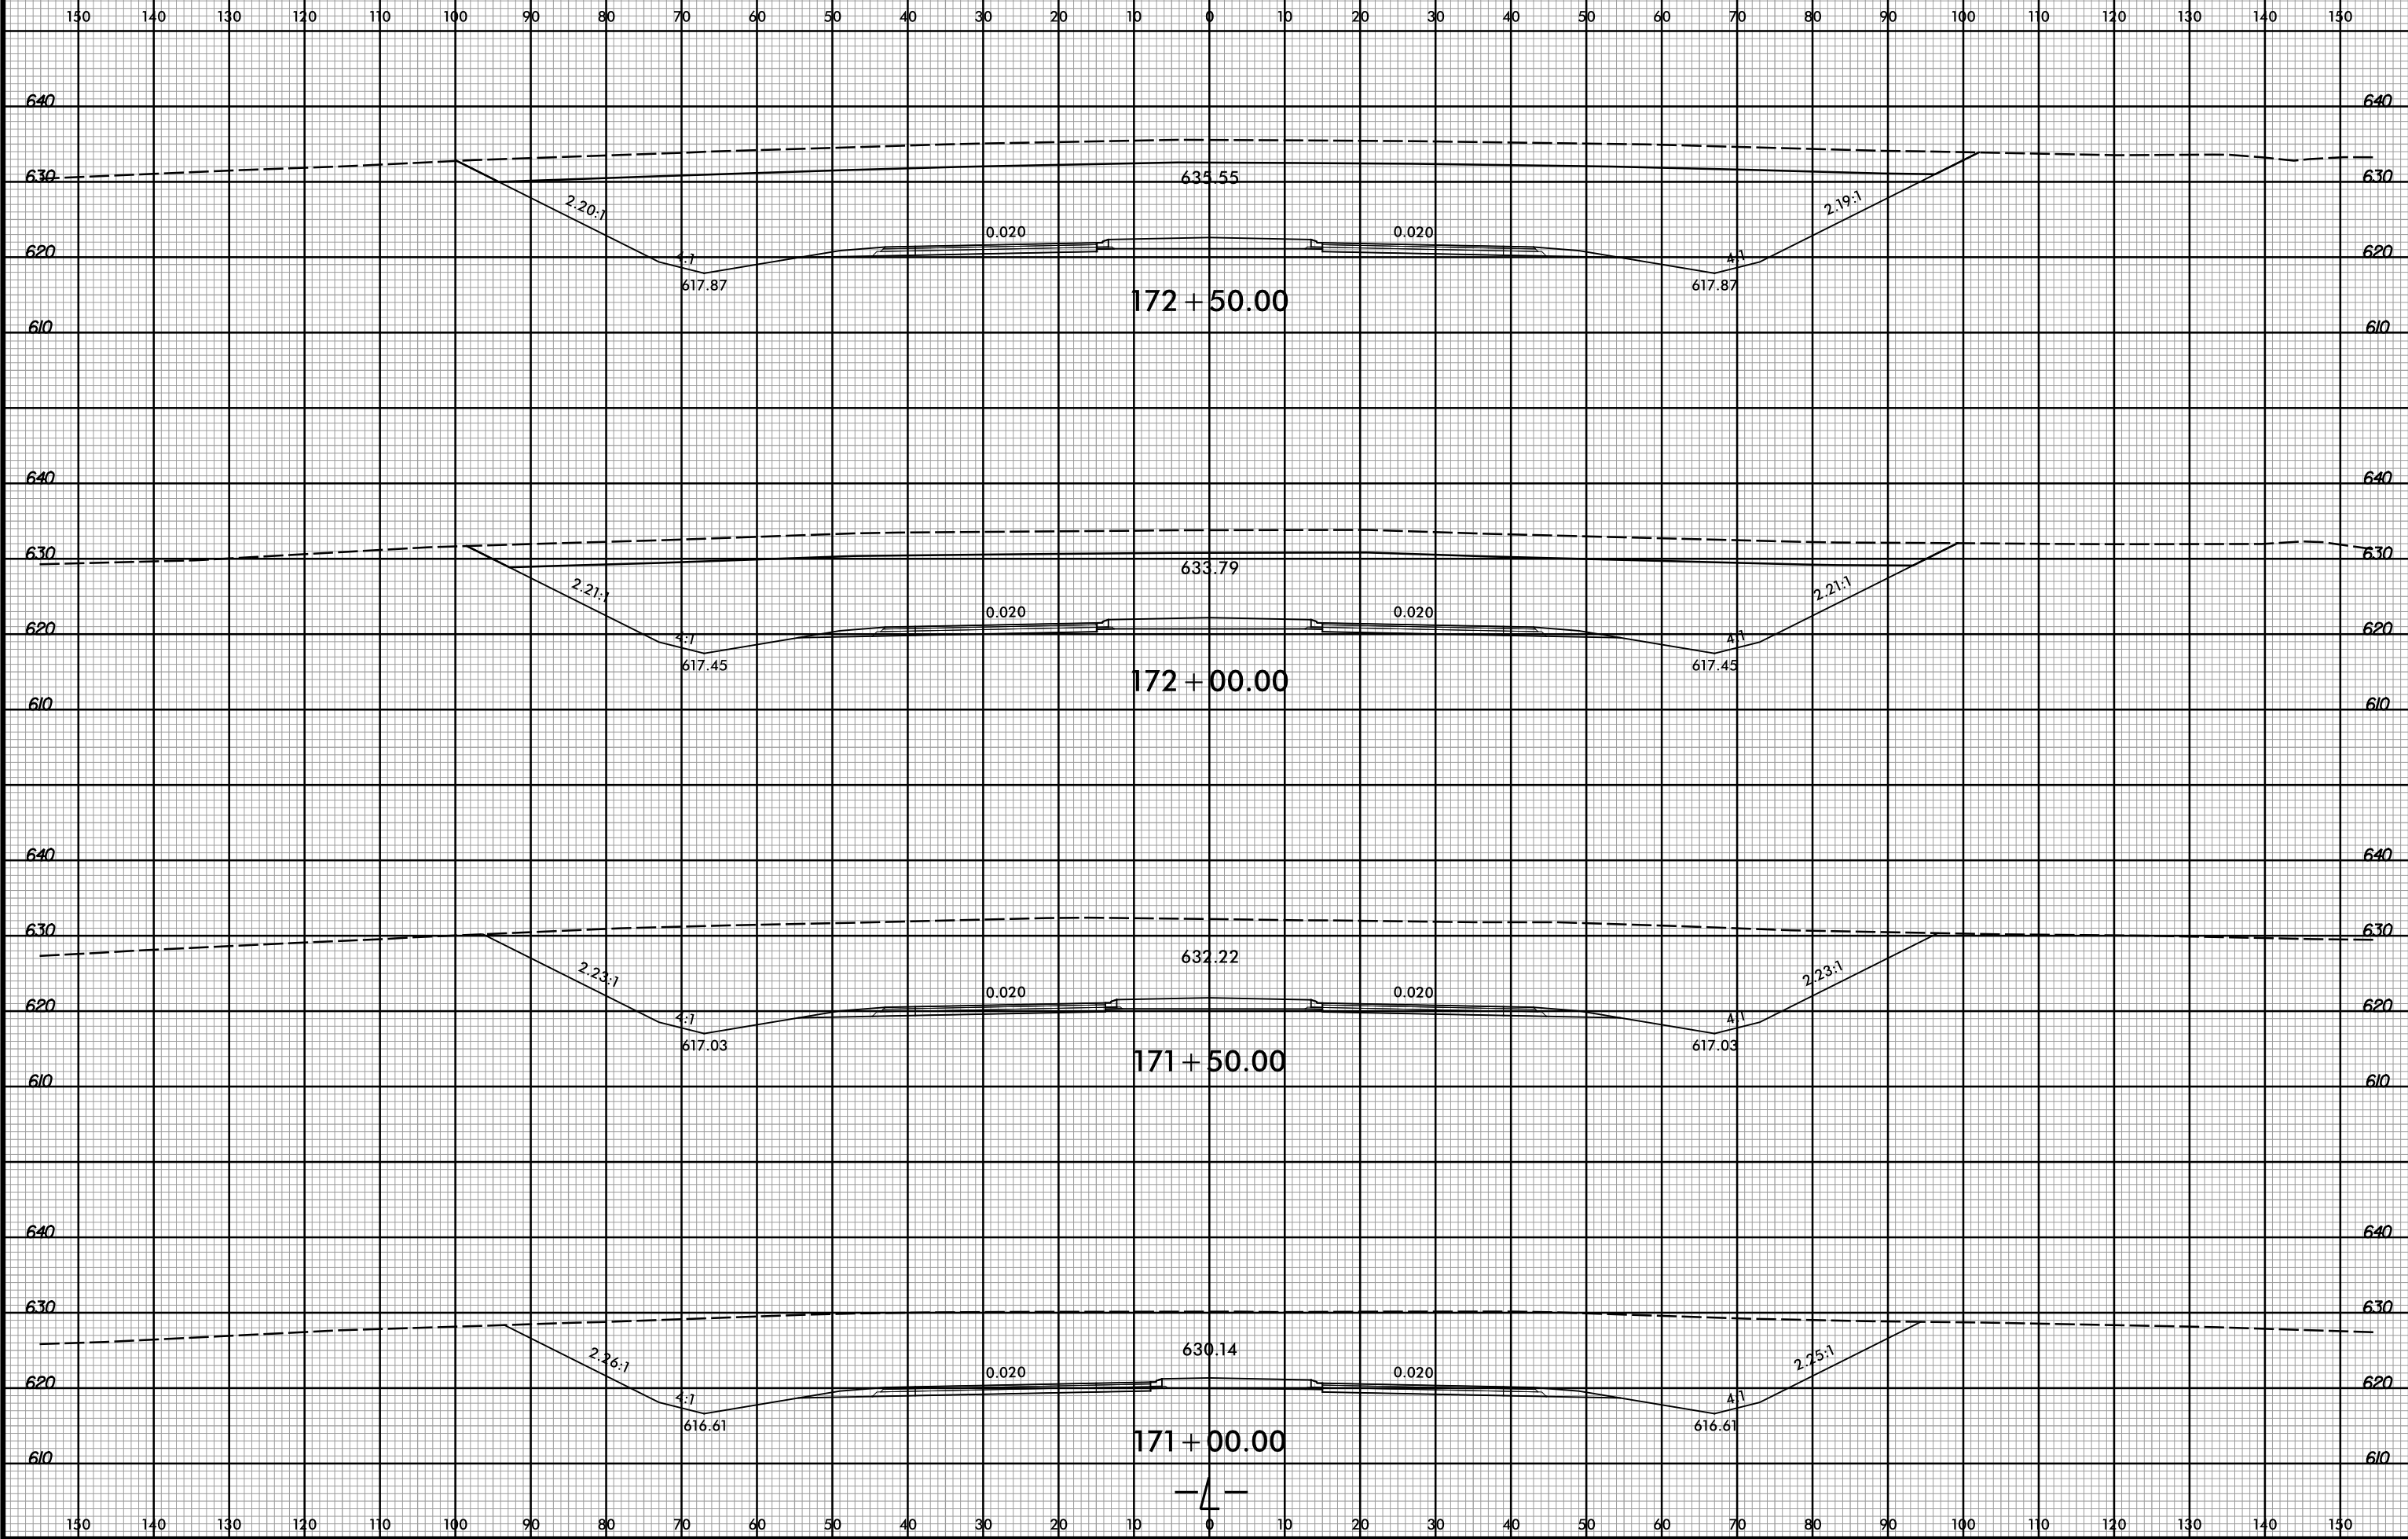

3/2/2017 10:43:22 AM
R:\Roadway\XSC\13109A_Rdy...xp1...dgn
User: Todd.Buckner