



8/23/99

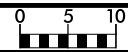

PROJ. REFERENCE NO. U-3109A SHEET NO. X-90

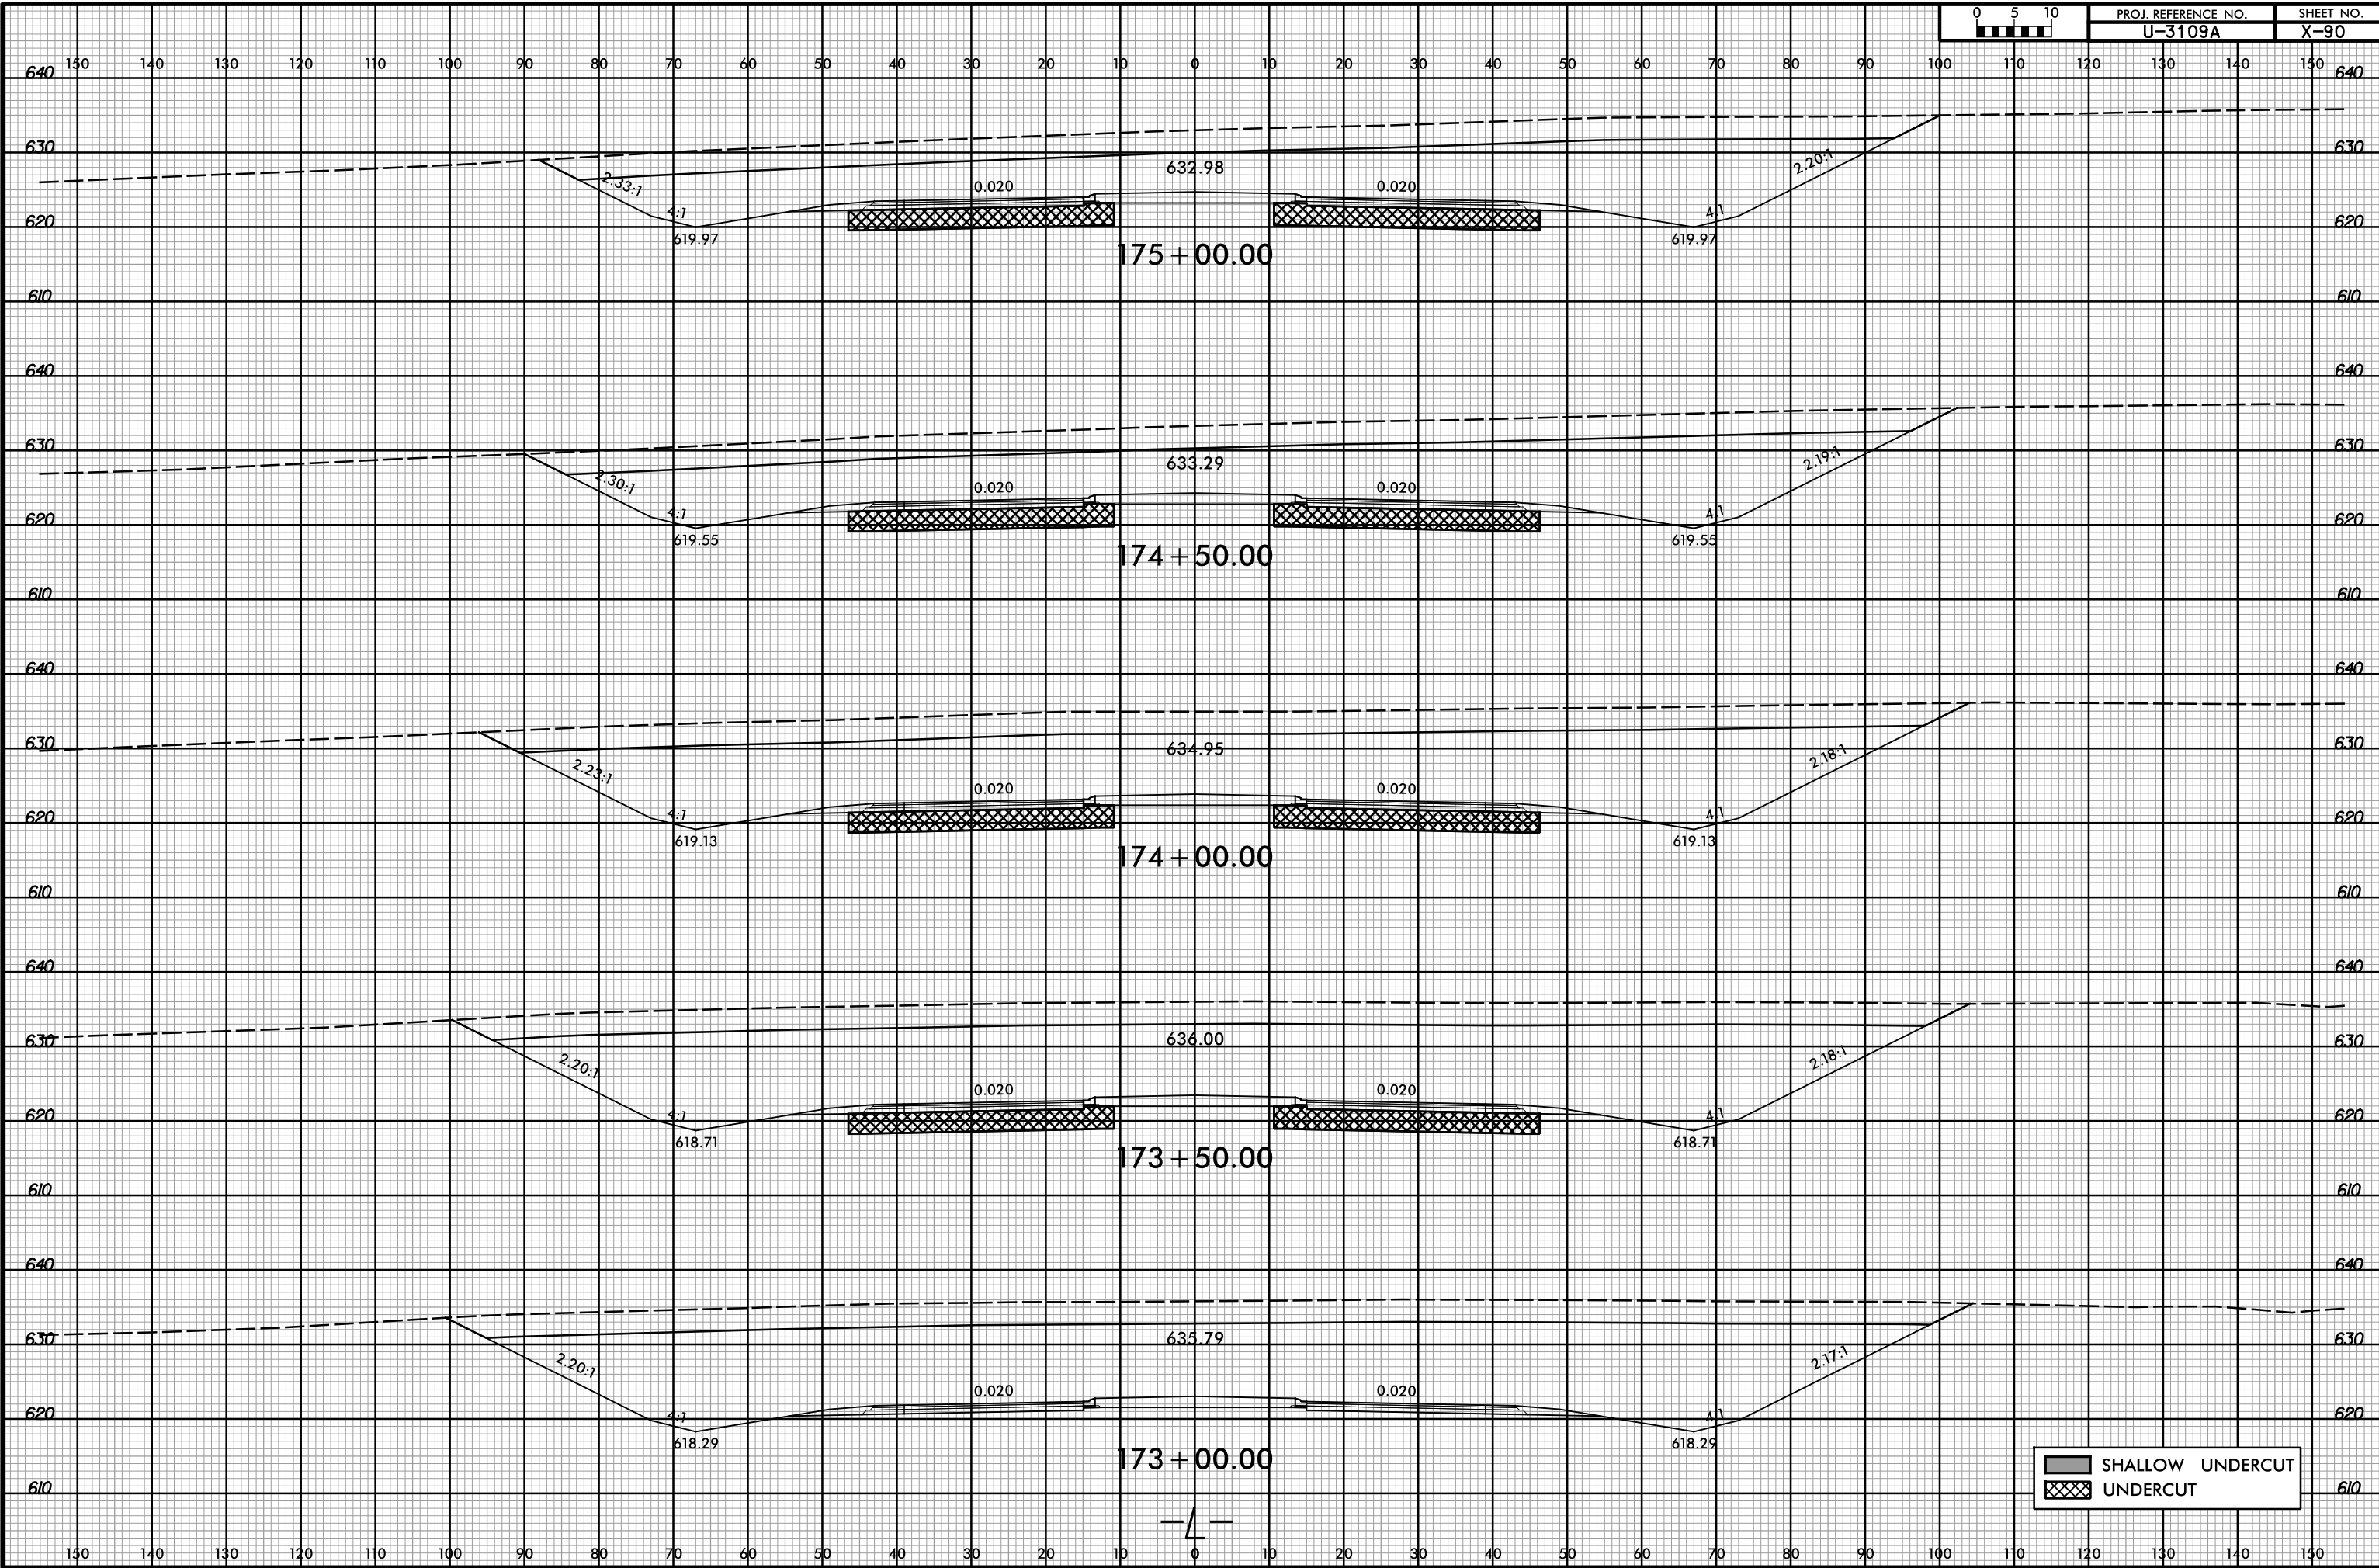

3/2/2017 10:43:23 AM
R:\Roadway\XSC\13109A_Rdy_xpl.dgn
User: Todd.Buckner