




8/23/99



PROJ. REFERENCE NO. U-3109A SHEET NO. X-97

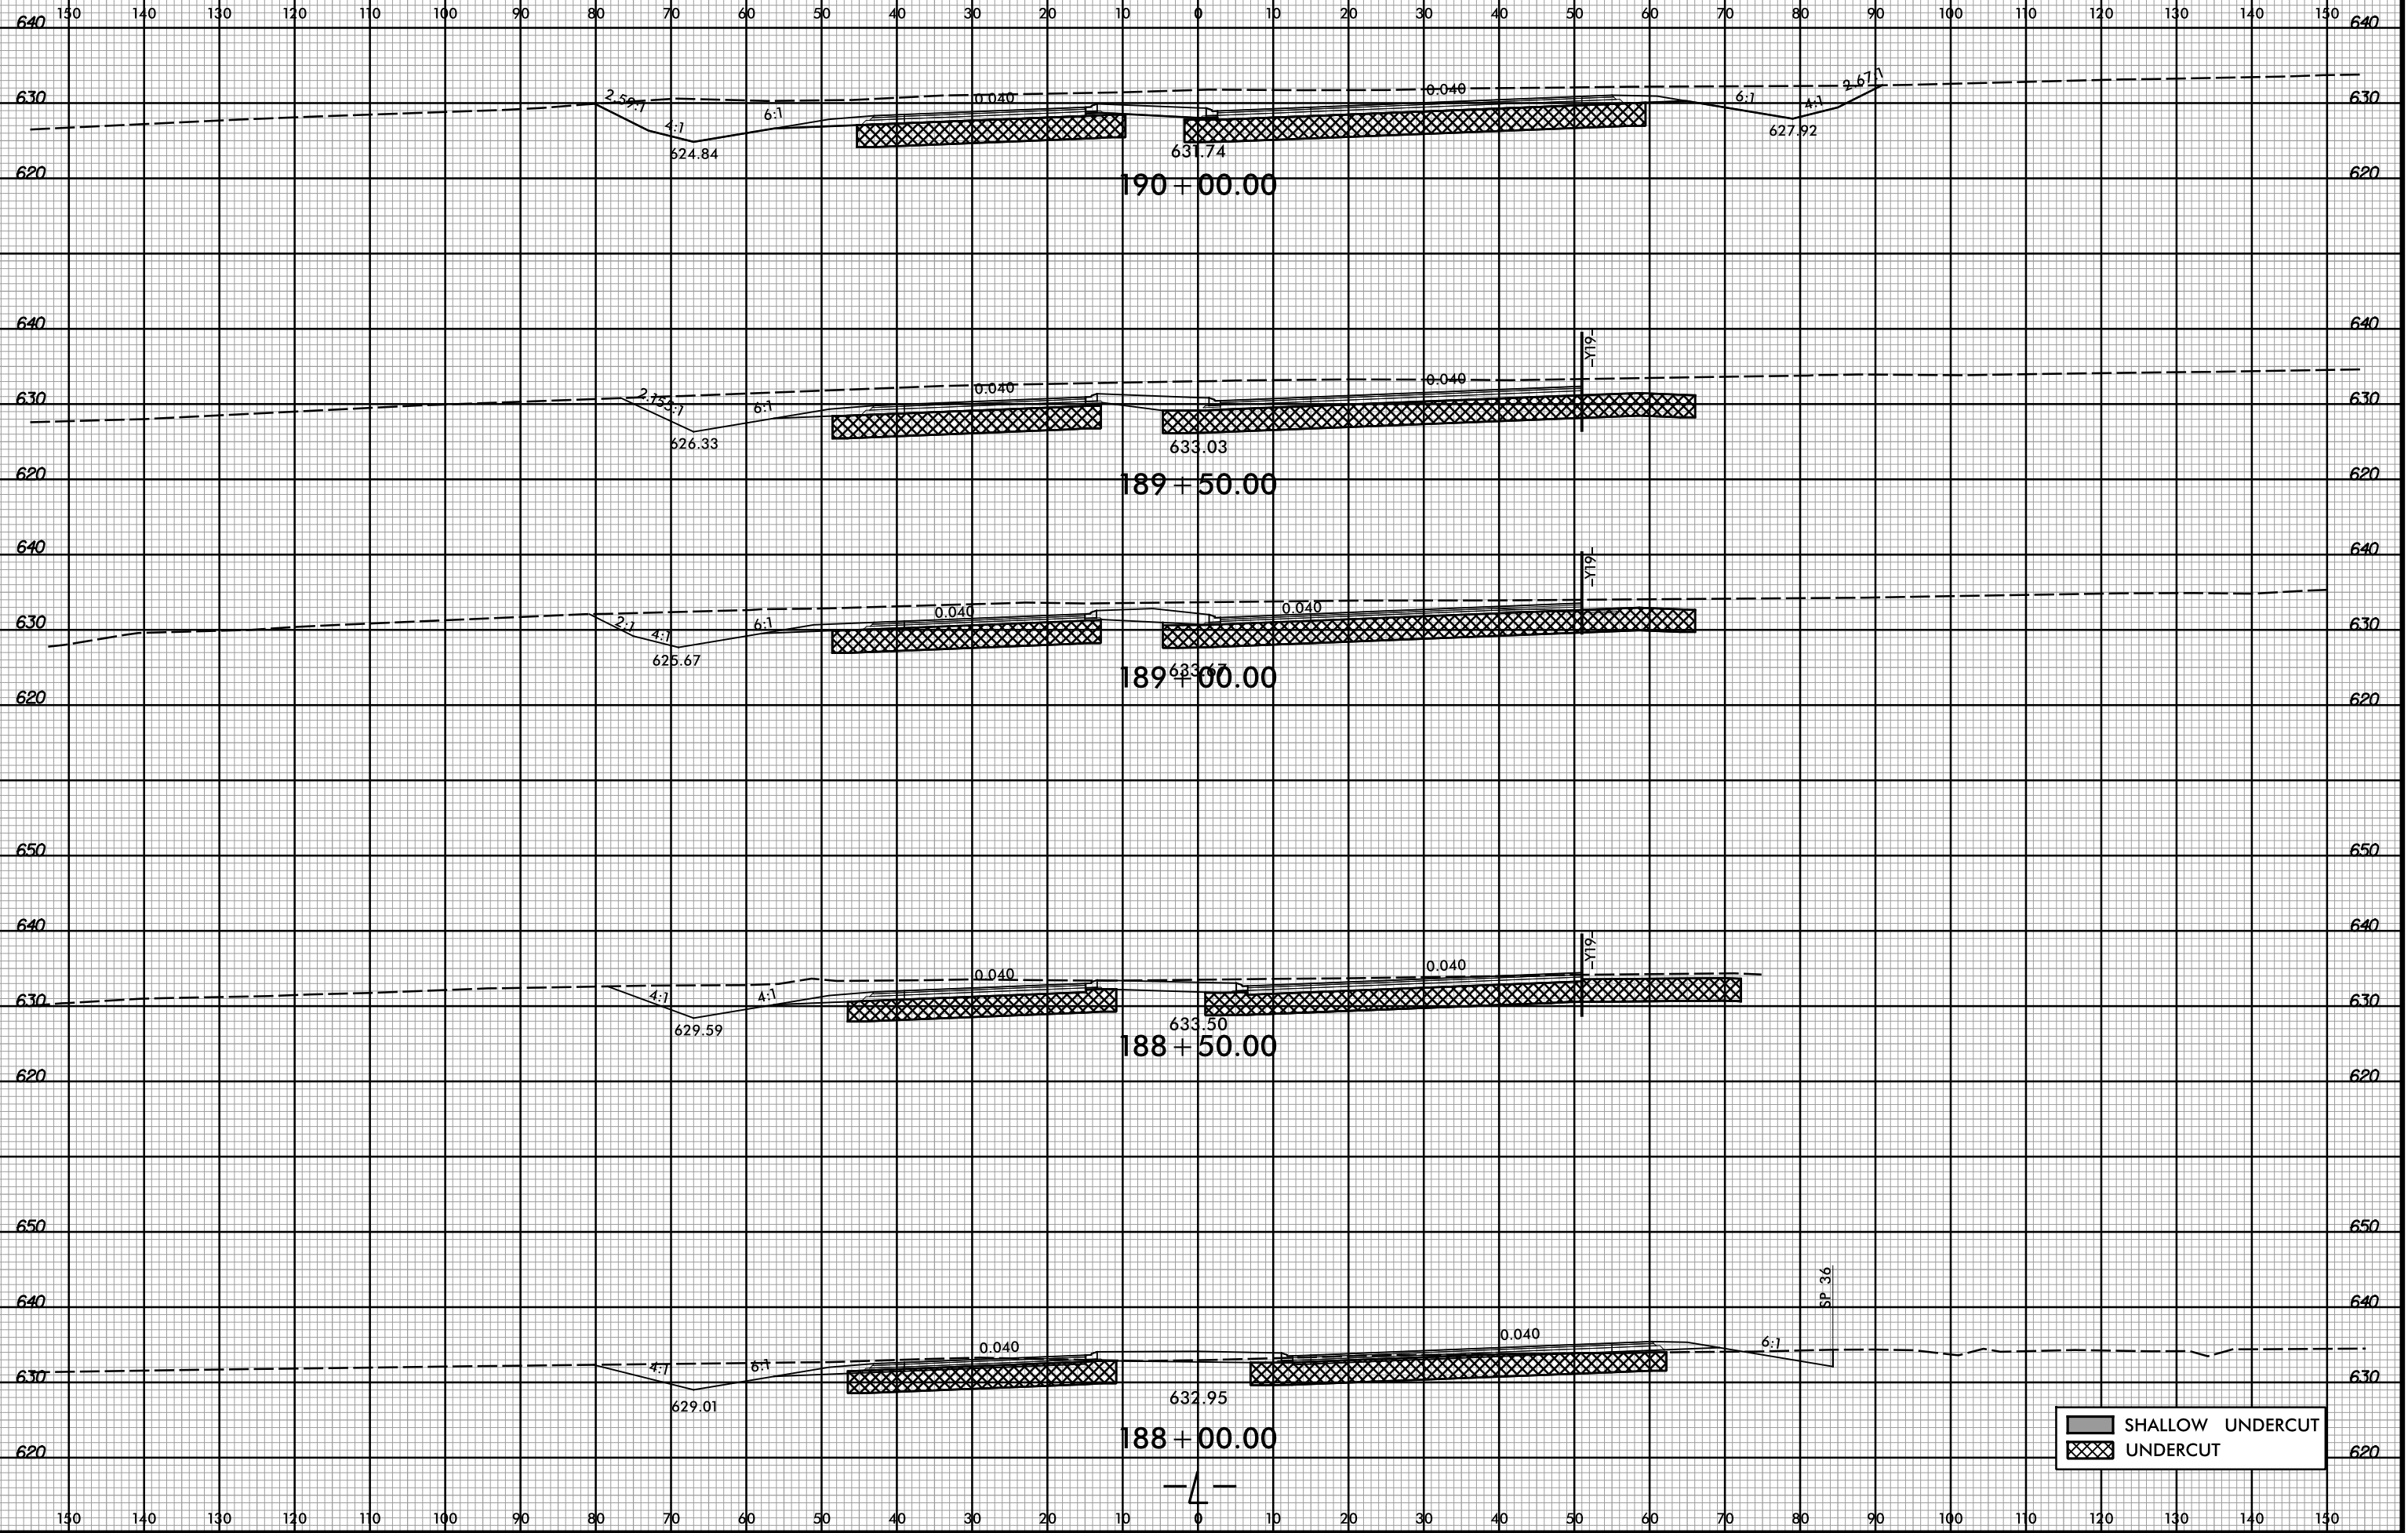

 SHALLOW UNDERCUT  
 UNDERCUT

3/2/2017 10:43:25 AM  
R:\Roadway\XSC\13109A\_Rdy\_xpl.dgn  
User: Todd.Buckner