


8/23/99



PROJ. REFERENCE NO. U-3109A SHEET NO. X-102

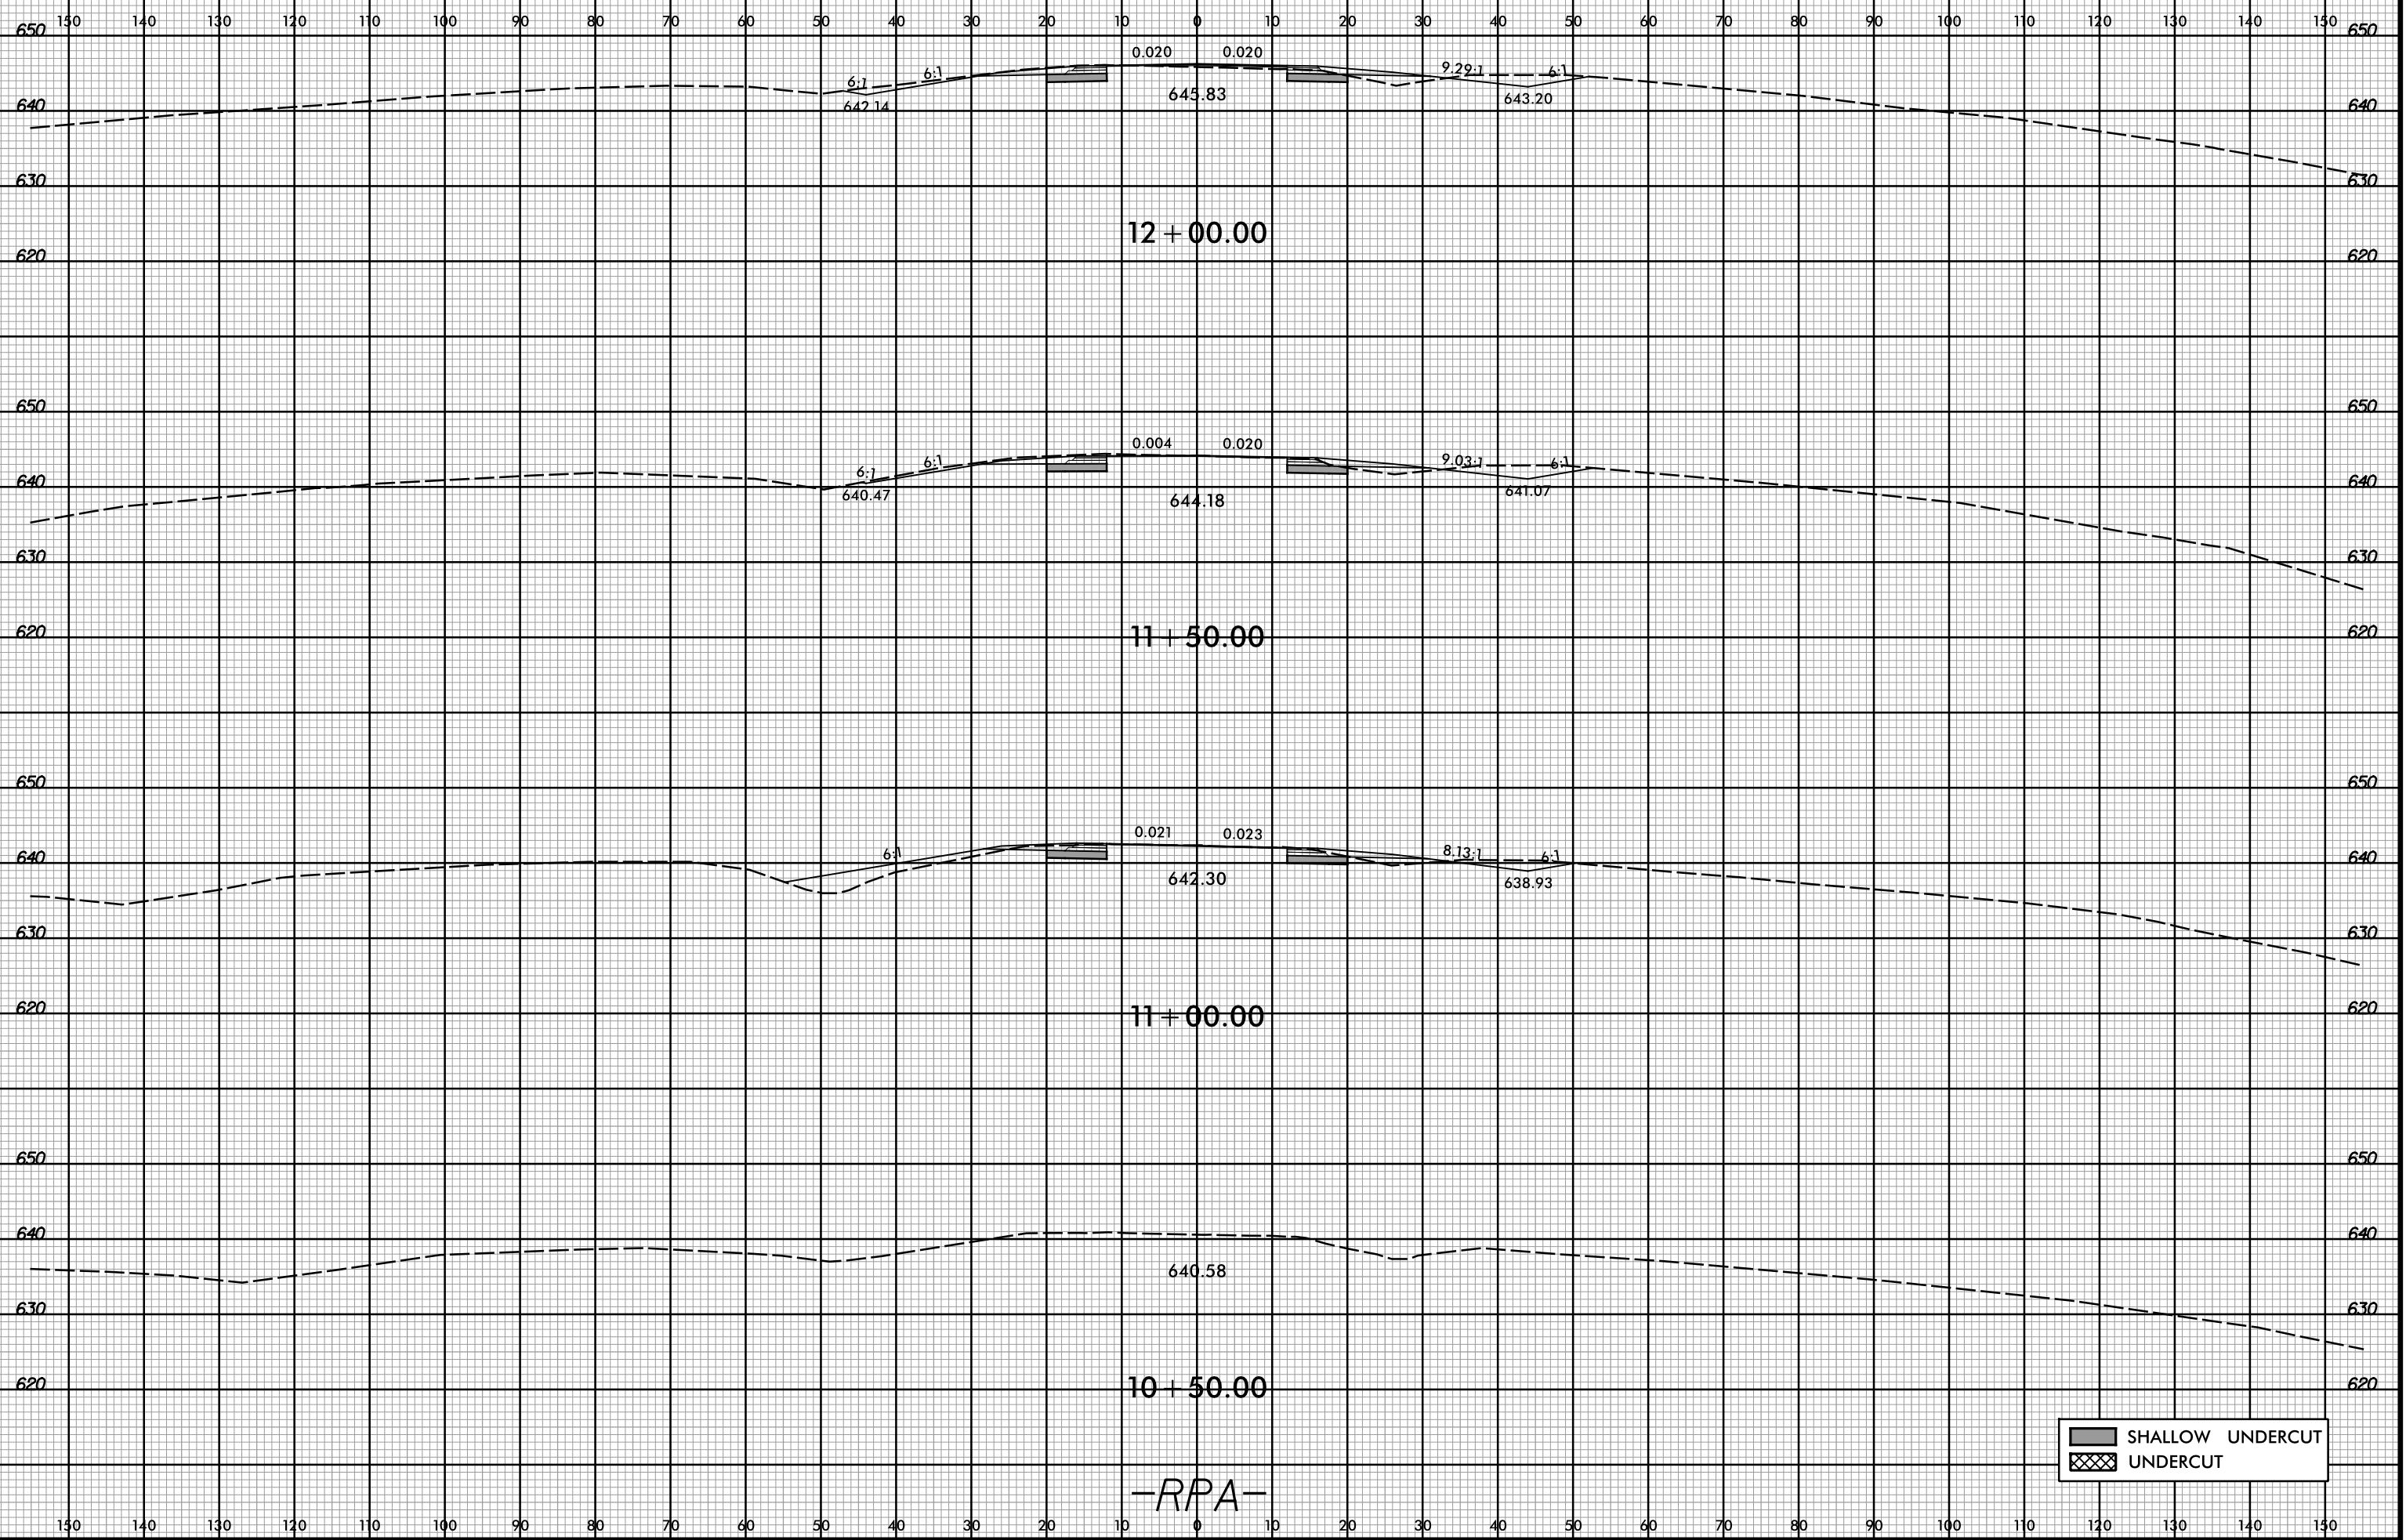

SHALLOW UNDERCUT
 UNDERCUT

-RPA-

3/2/2017 10:43:28 AM R:\Roadway\XSCA\13109A_Rdy_xpl_RPA.dgn User: Todd.Buckner