


8/23/99

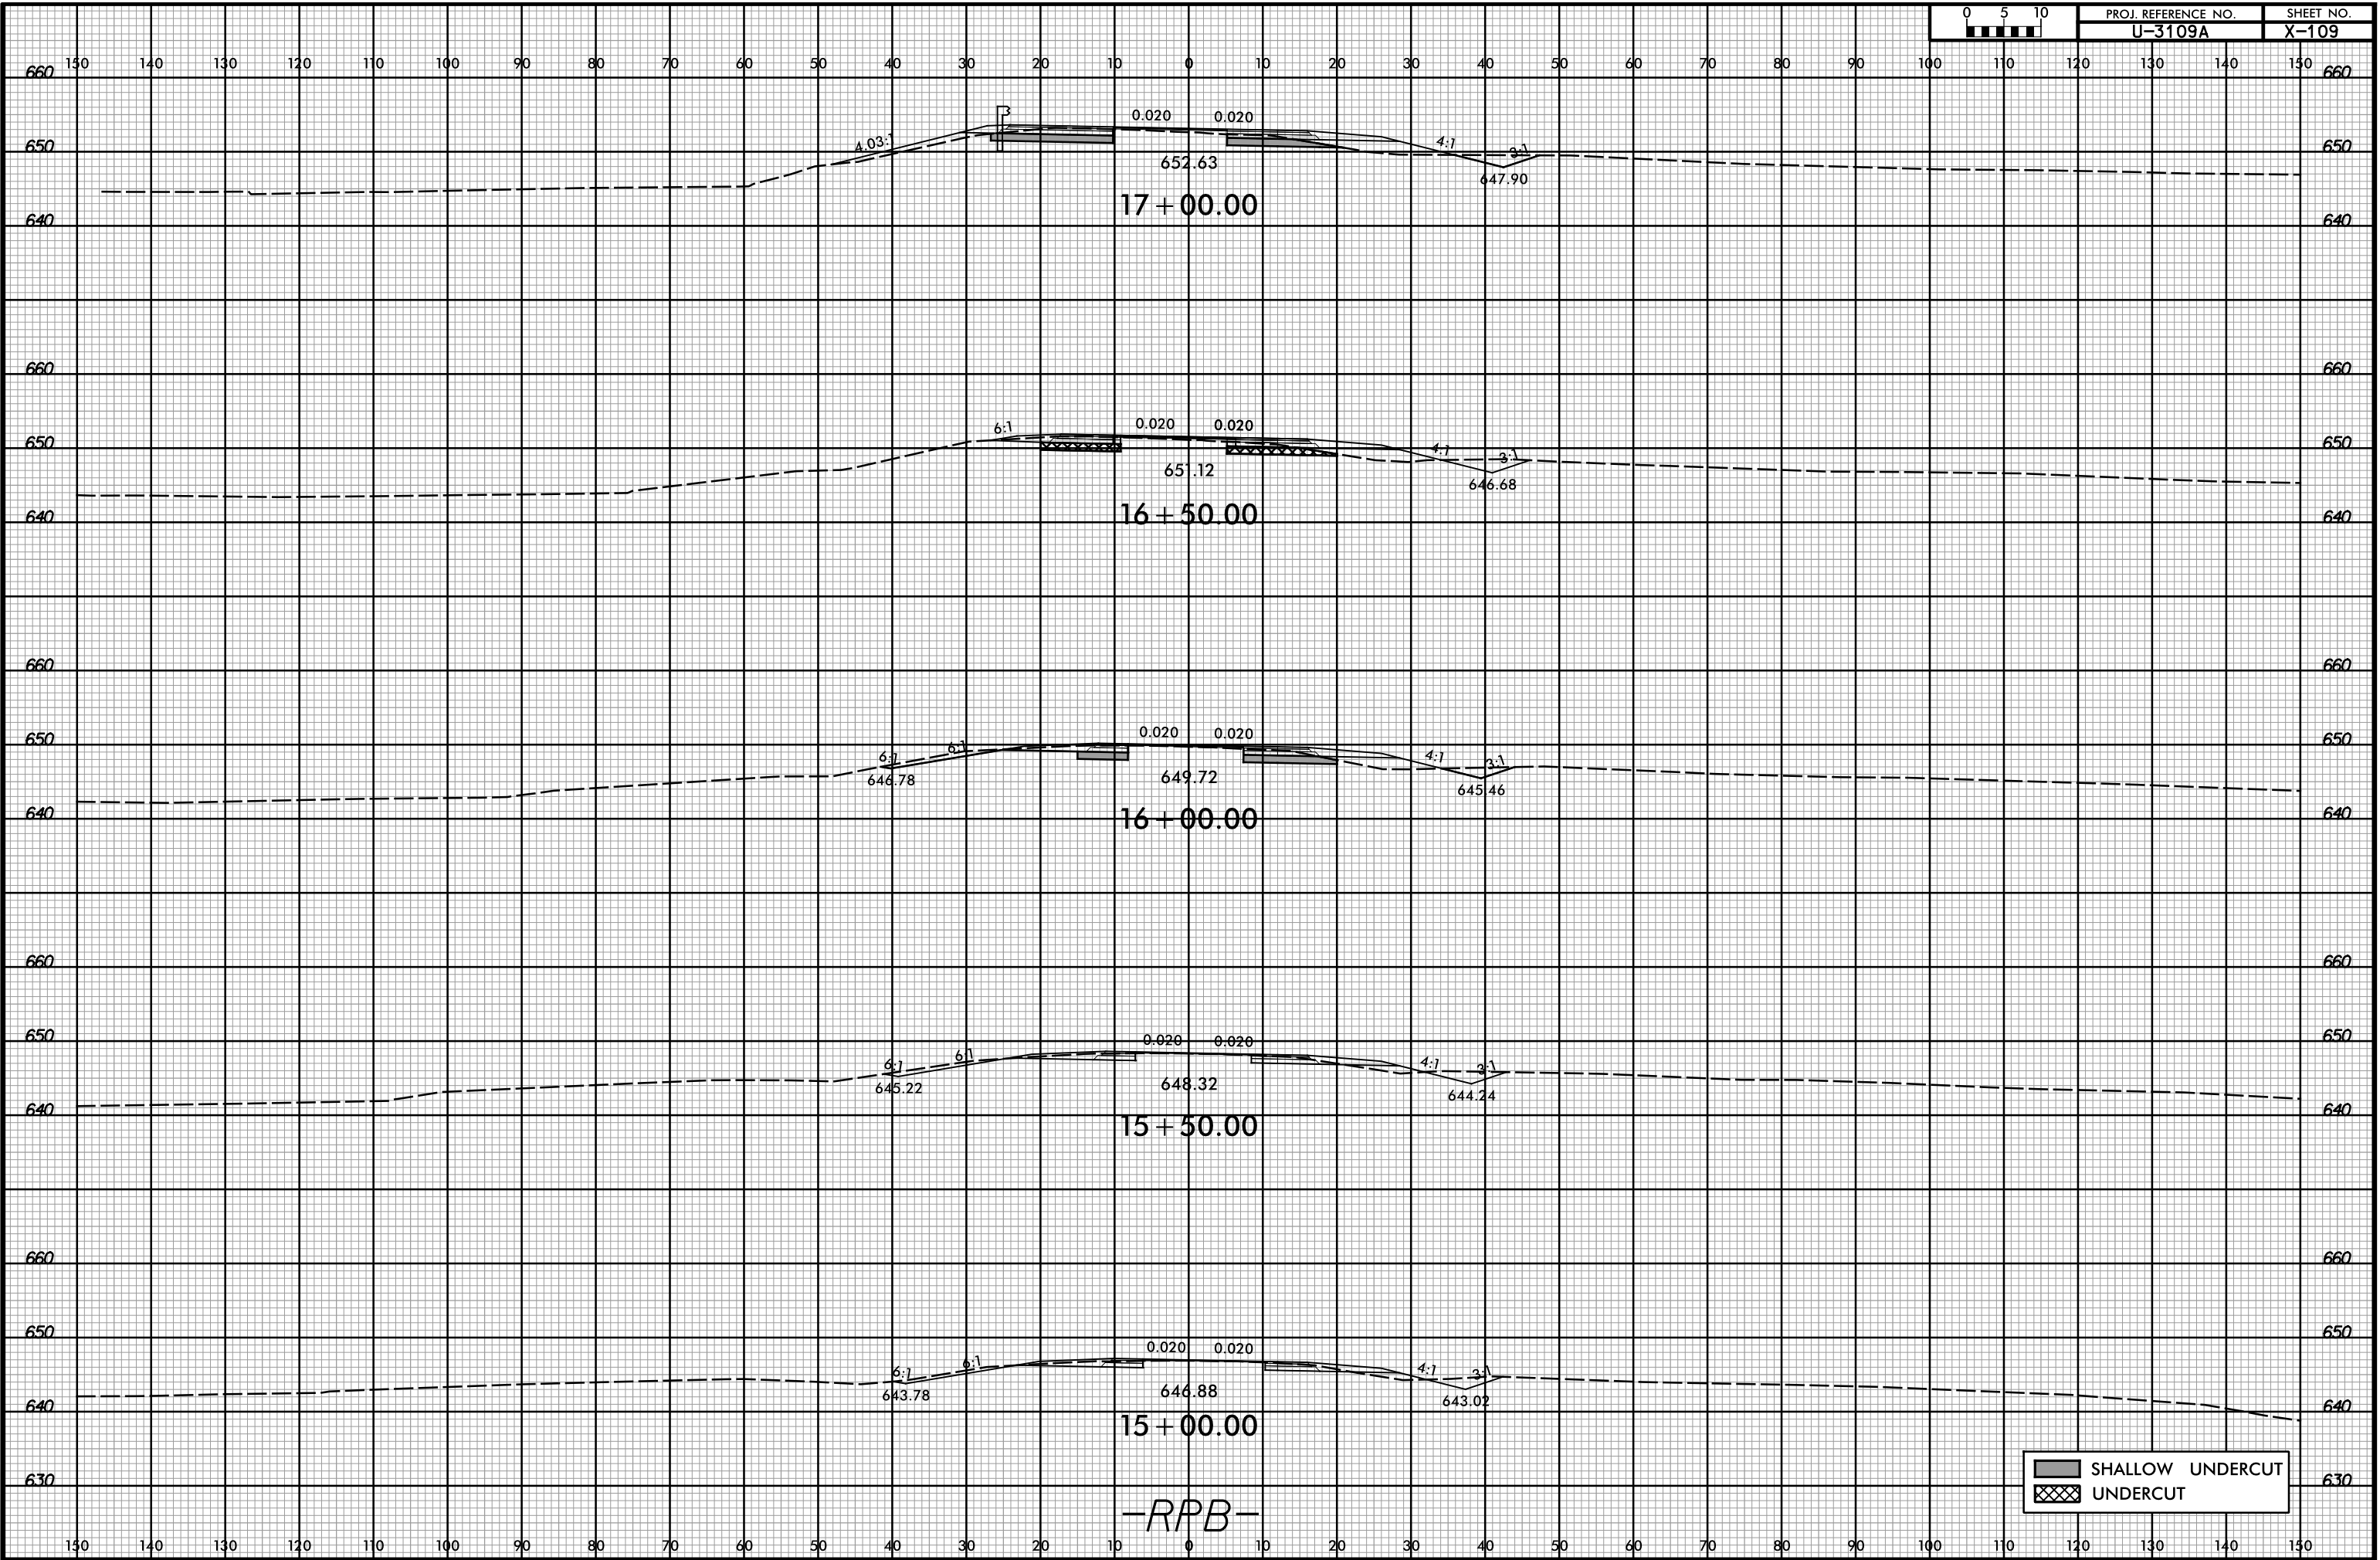

17+00.00

16+50.00

16+00.00

15+50.00

15+00.00

-RPB-

SHALLOW UNDERCUT
UNDERCUT

3/2/2017 10:43:31 AM
R:\Roadway\XSC\113109A_Rdy_xp1_RPB.dgn
User: Todd.Buckner