


8/23/99



PROJ. REFERENCE NO. U-3109A SHEET NO. X-114

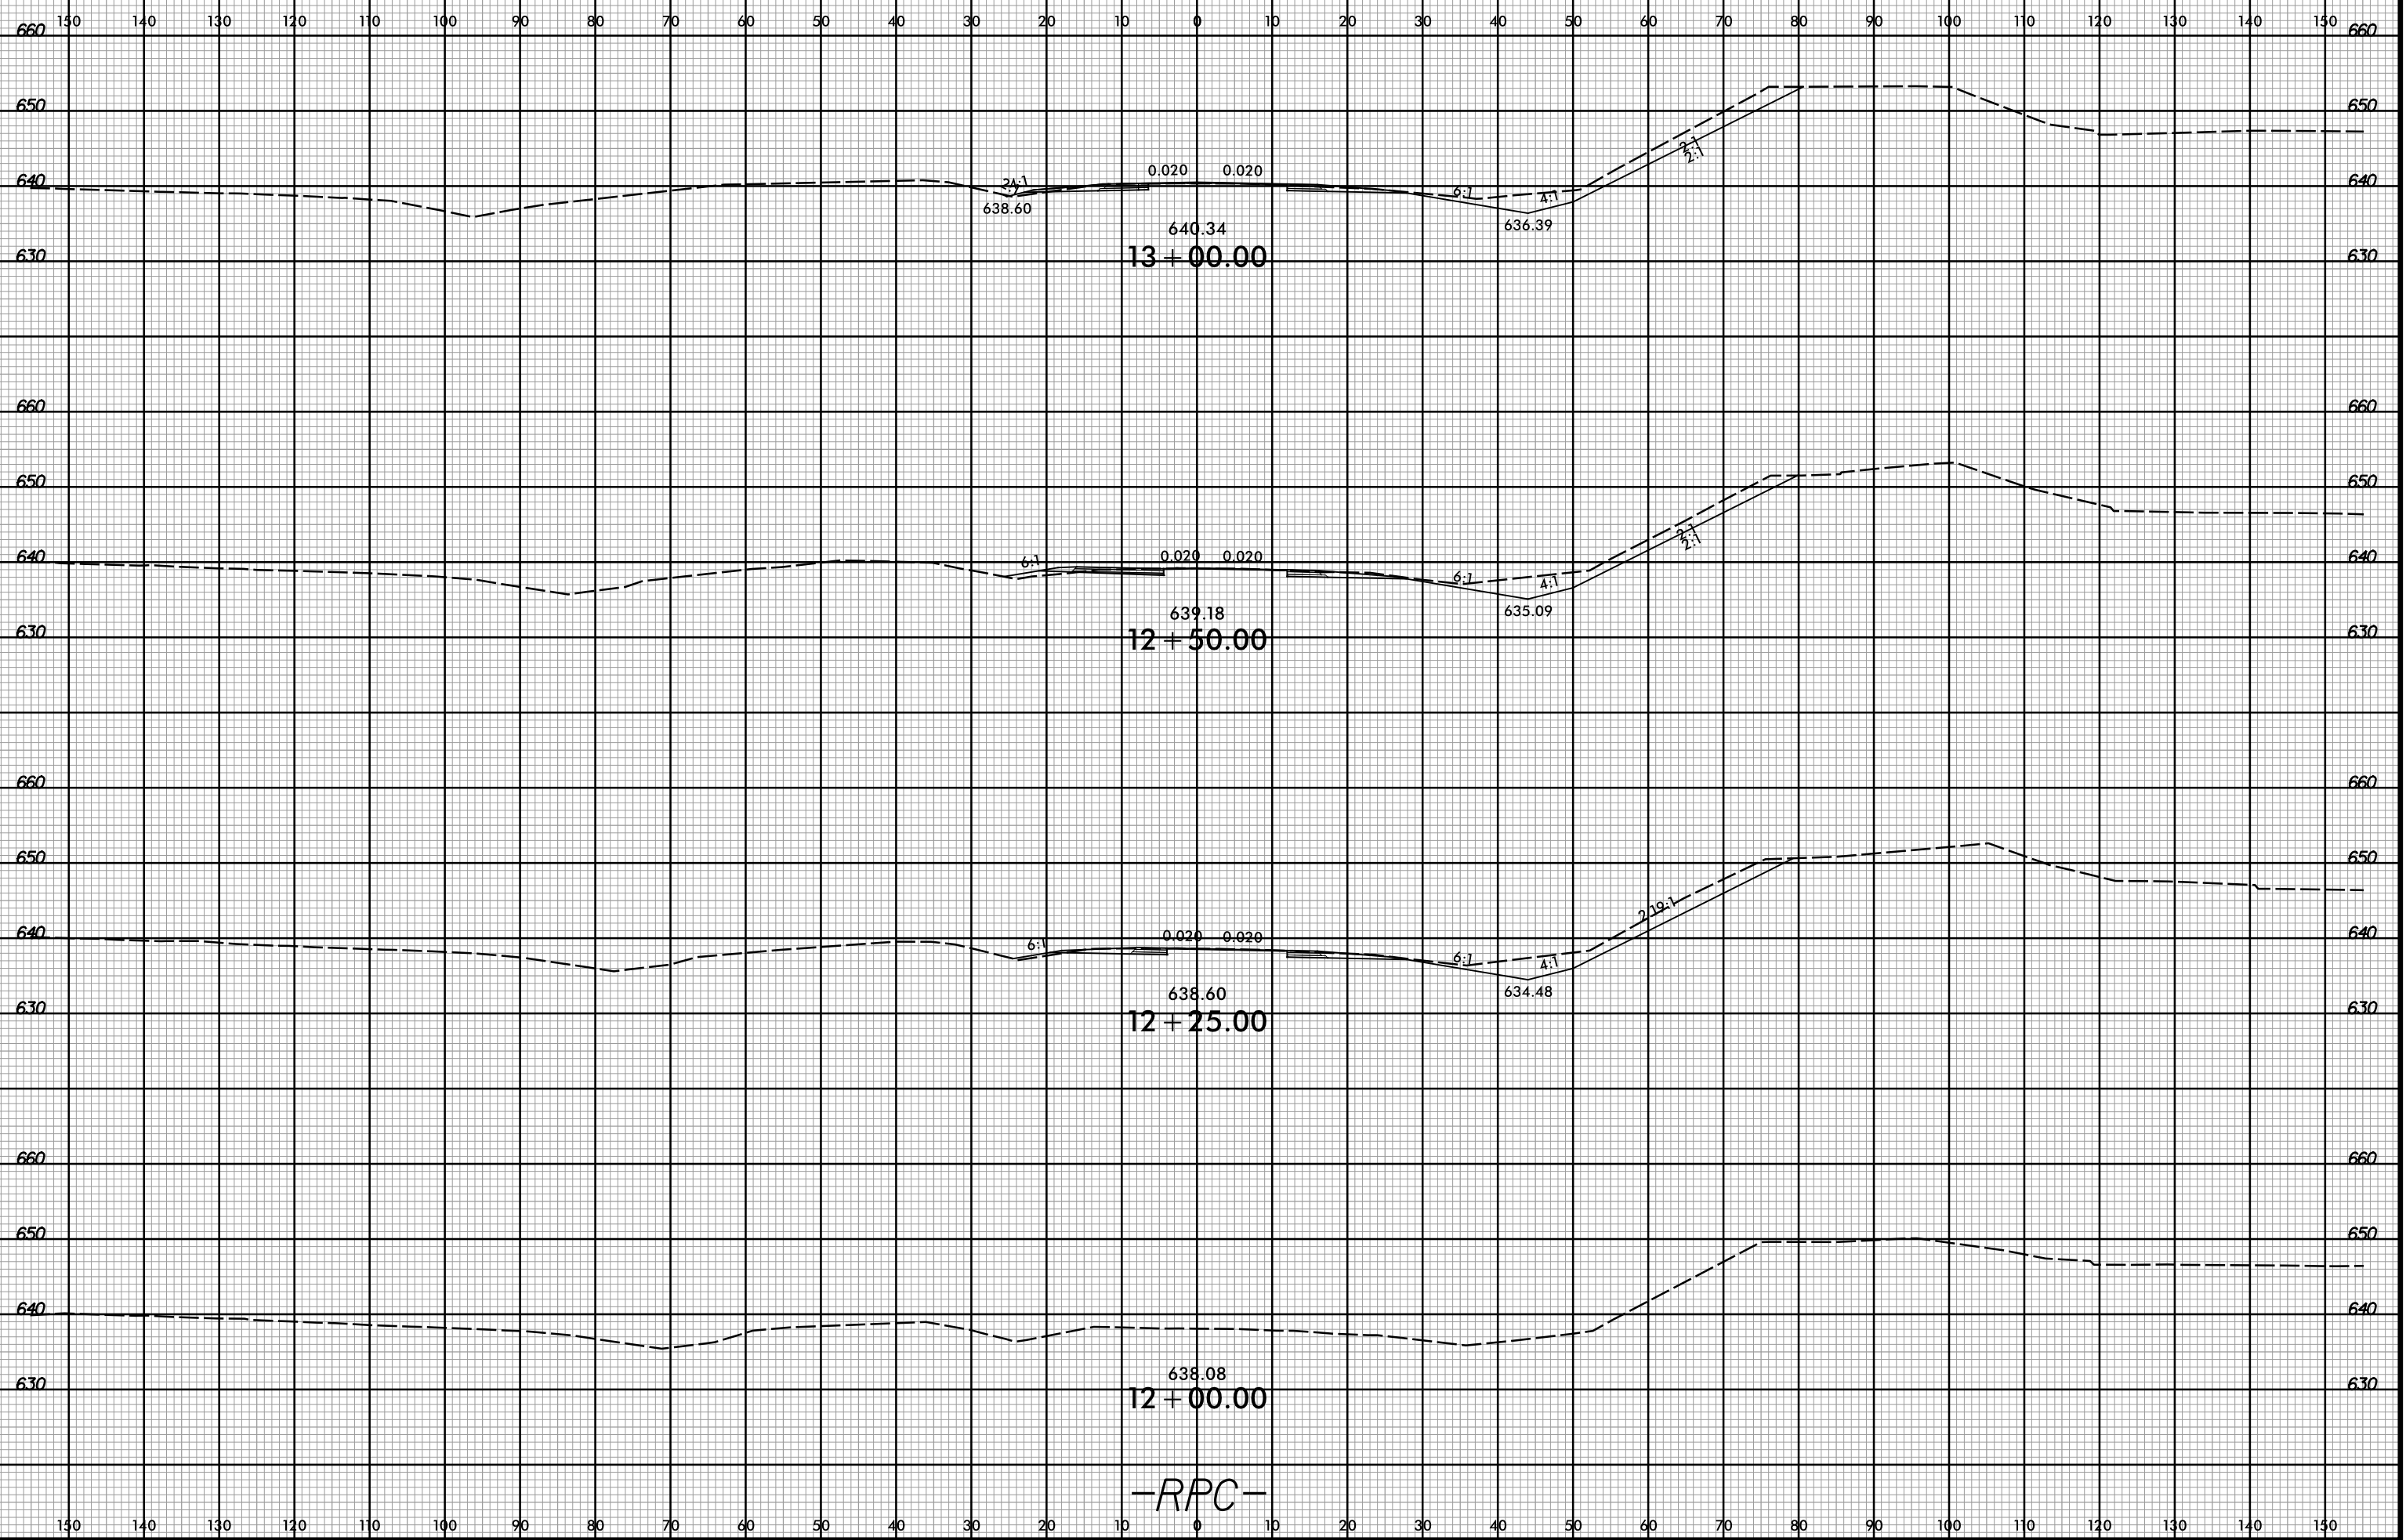

3/2/2017 10:43:33 AM  
R:\Roadway\XSC\13109A\_Rdy\_xp\_L\_RPC.dgn  
User: Todd.Buckner

-RPC-