


8/23/99

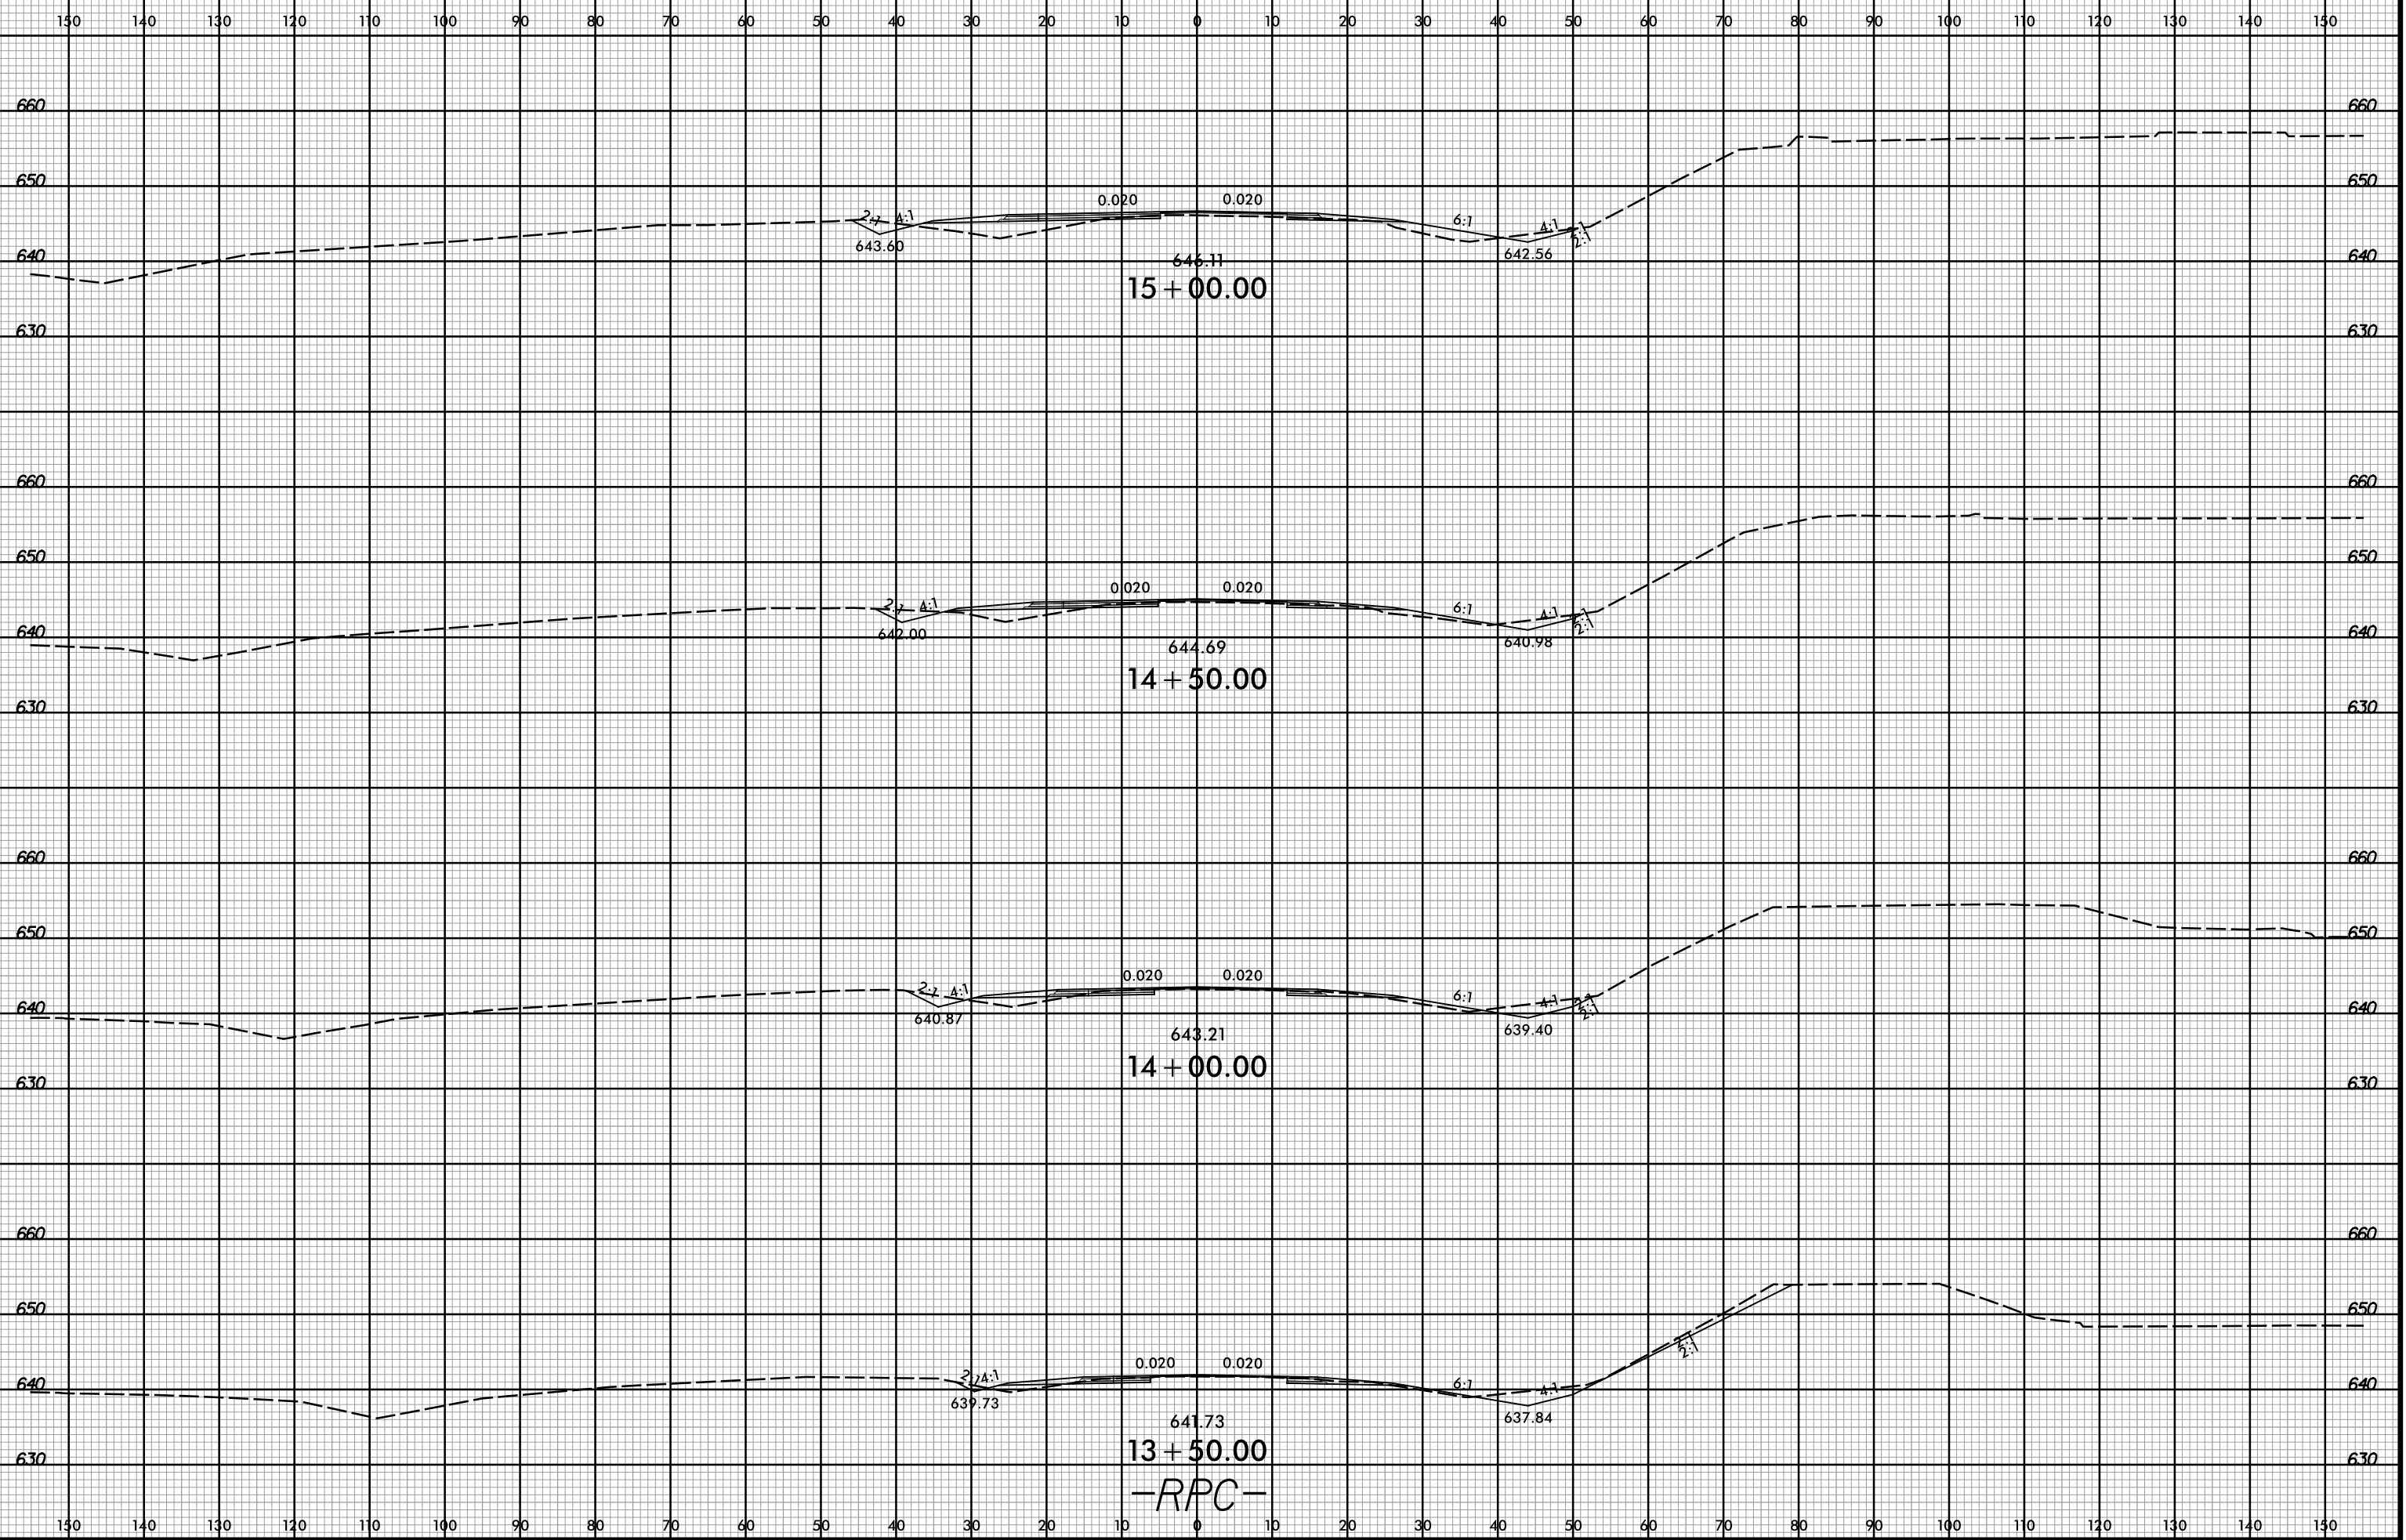

3/2/2017 10:43:33 AM  
R:\Roadway\XSC\13109A\_Rdy\_xpl\_RPC.dgn  
User: Todd.Buckner

-RPC-