


8/23/99

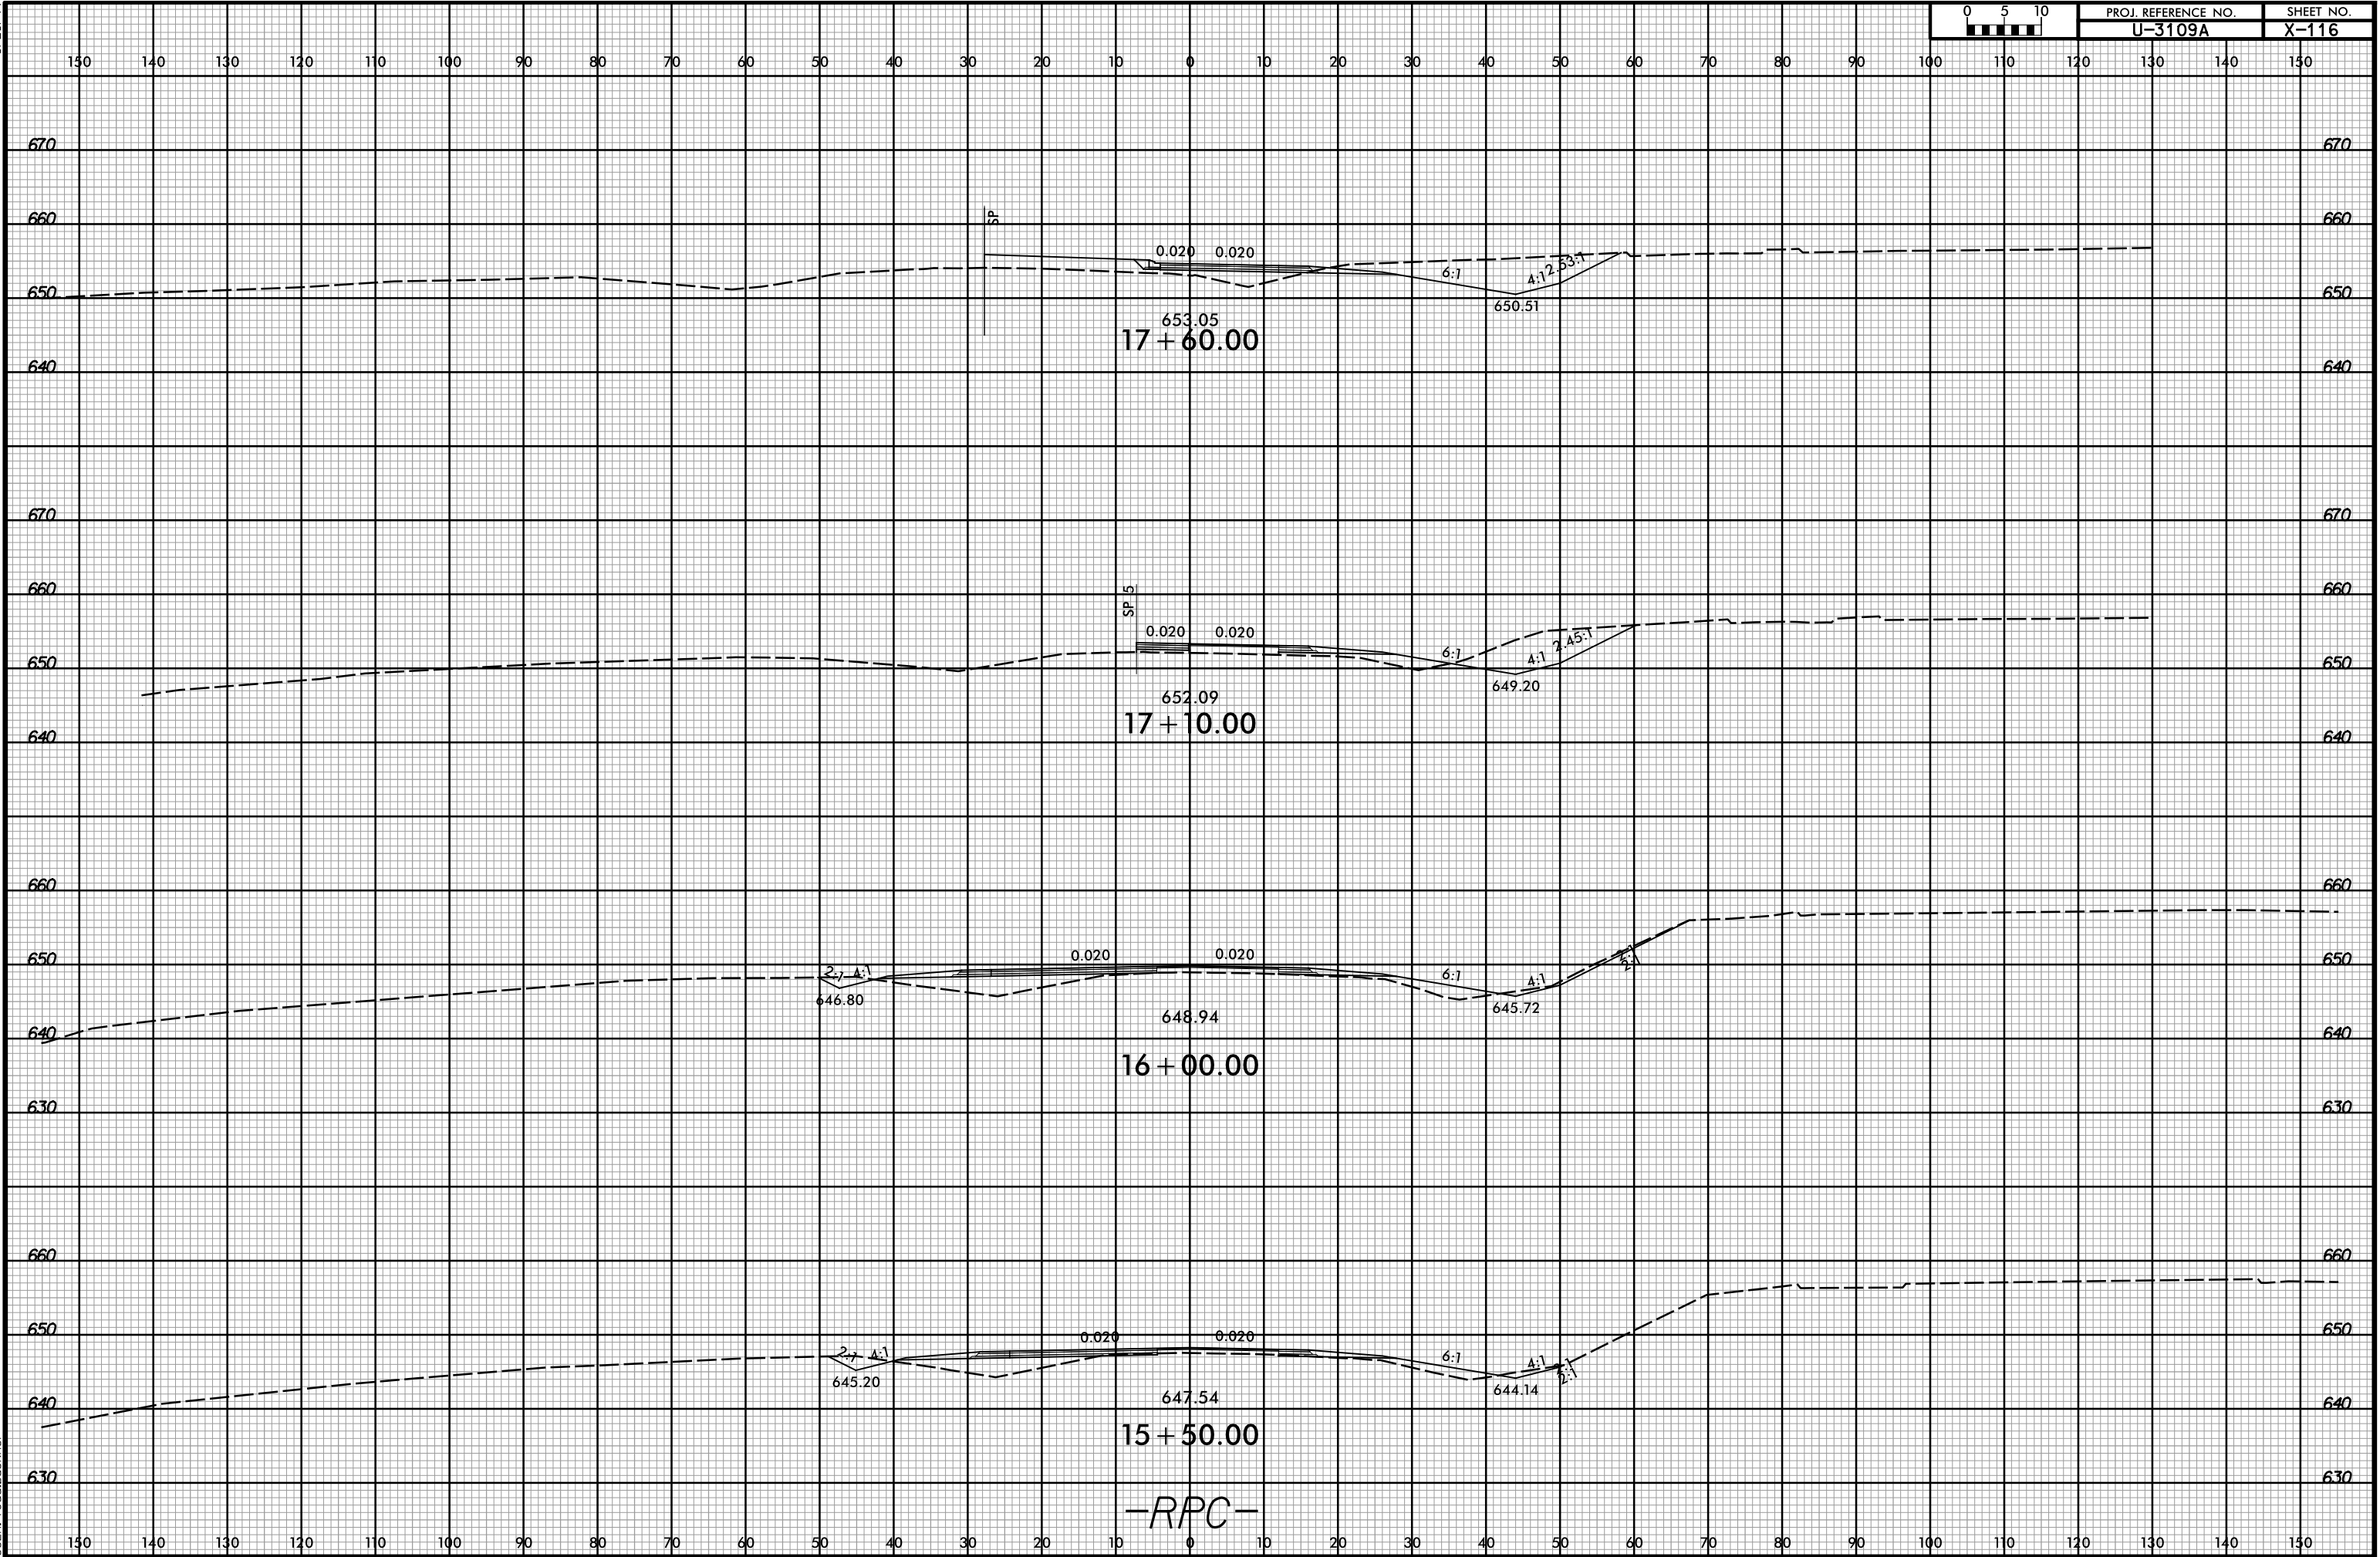

3/2/2017 10:43:37 AM
 R:\Roadway\XSC\13109A_Rdy_xp_RPC.dgn
 User: Todd.Buckner