


8/23/99

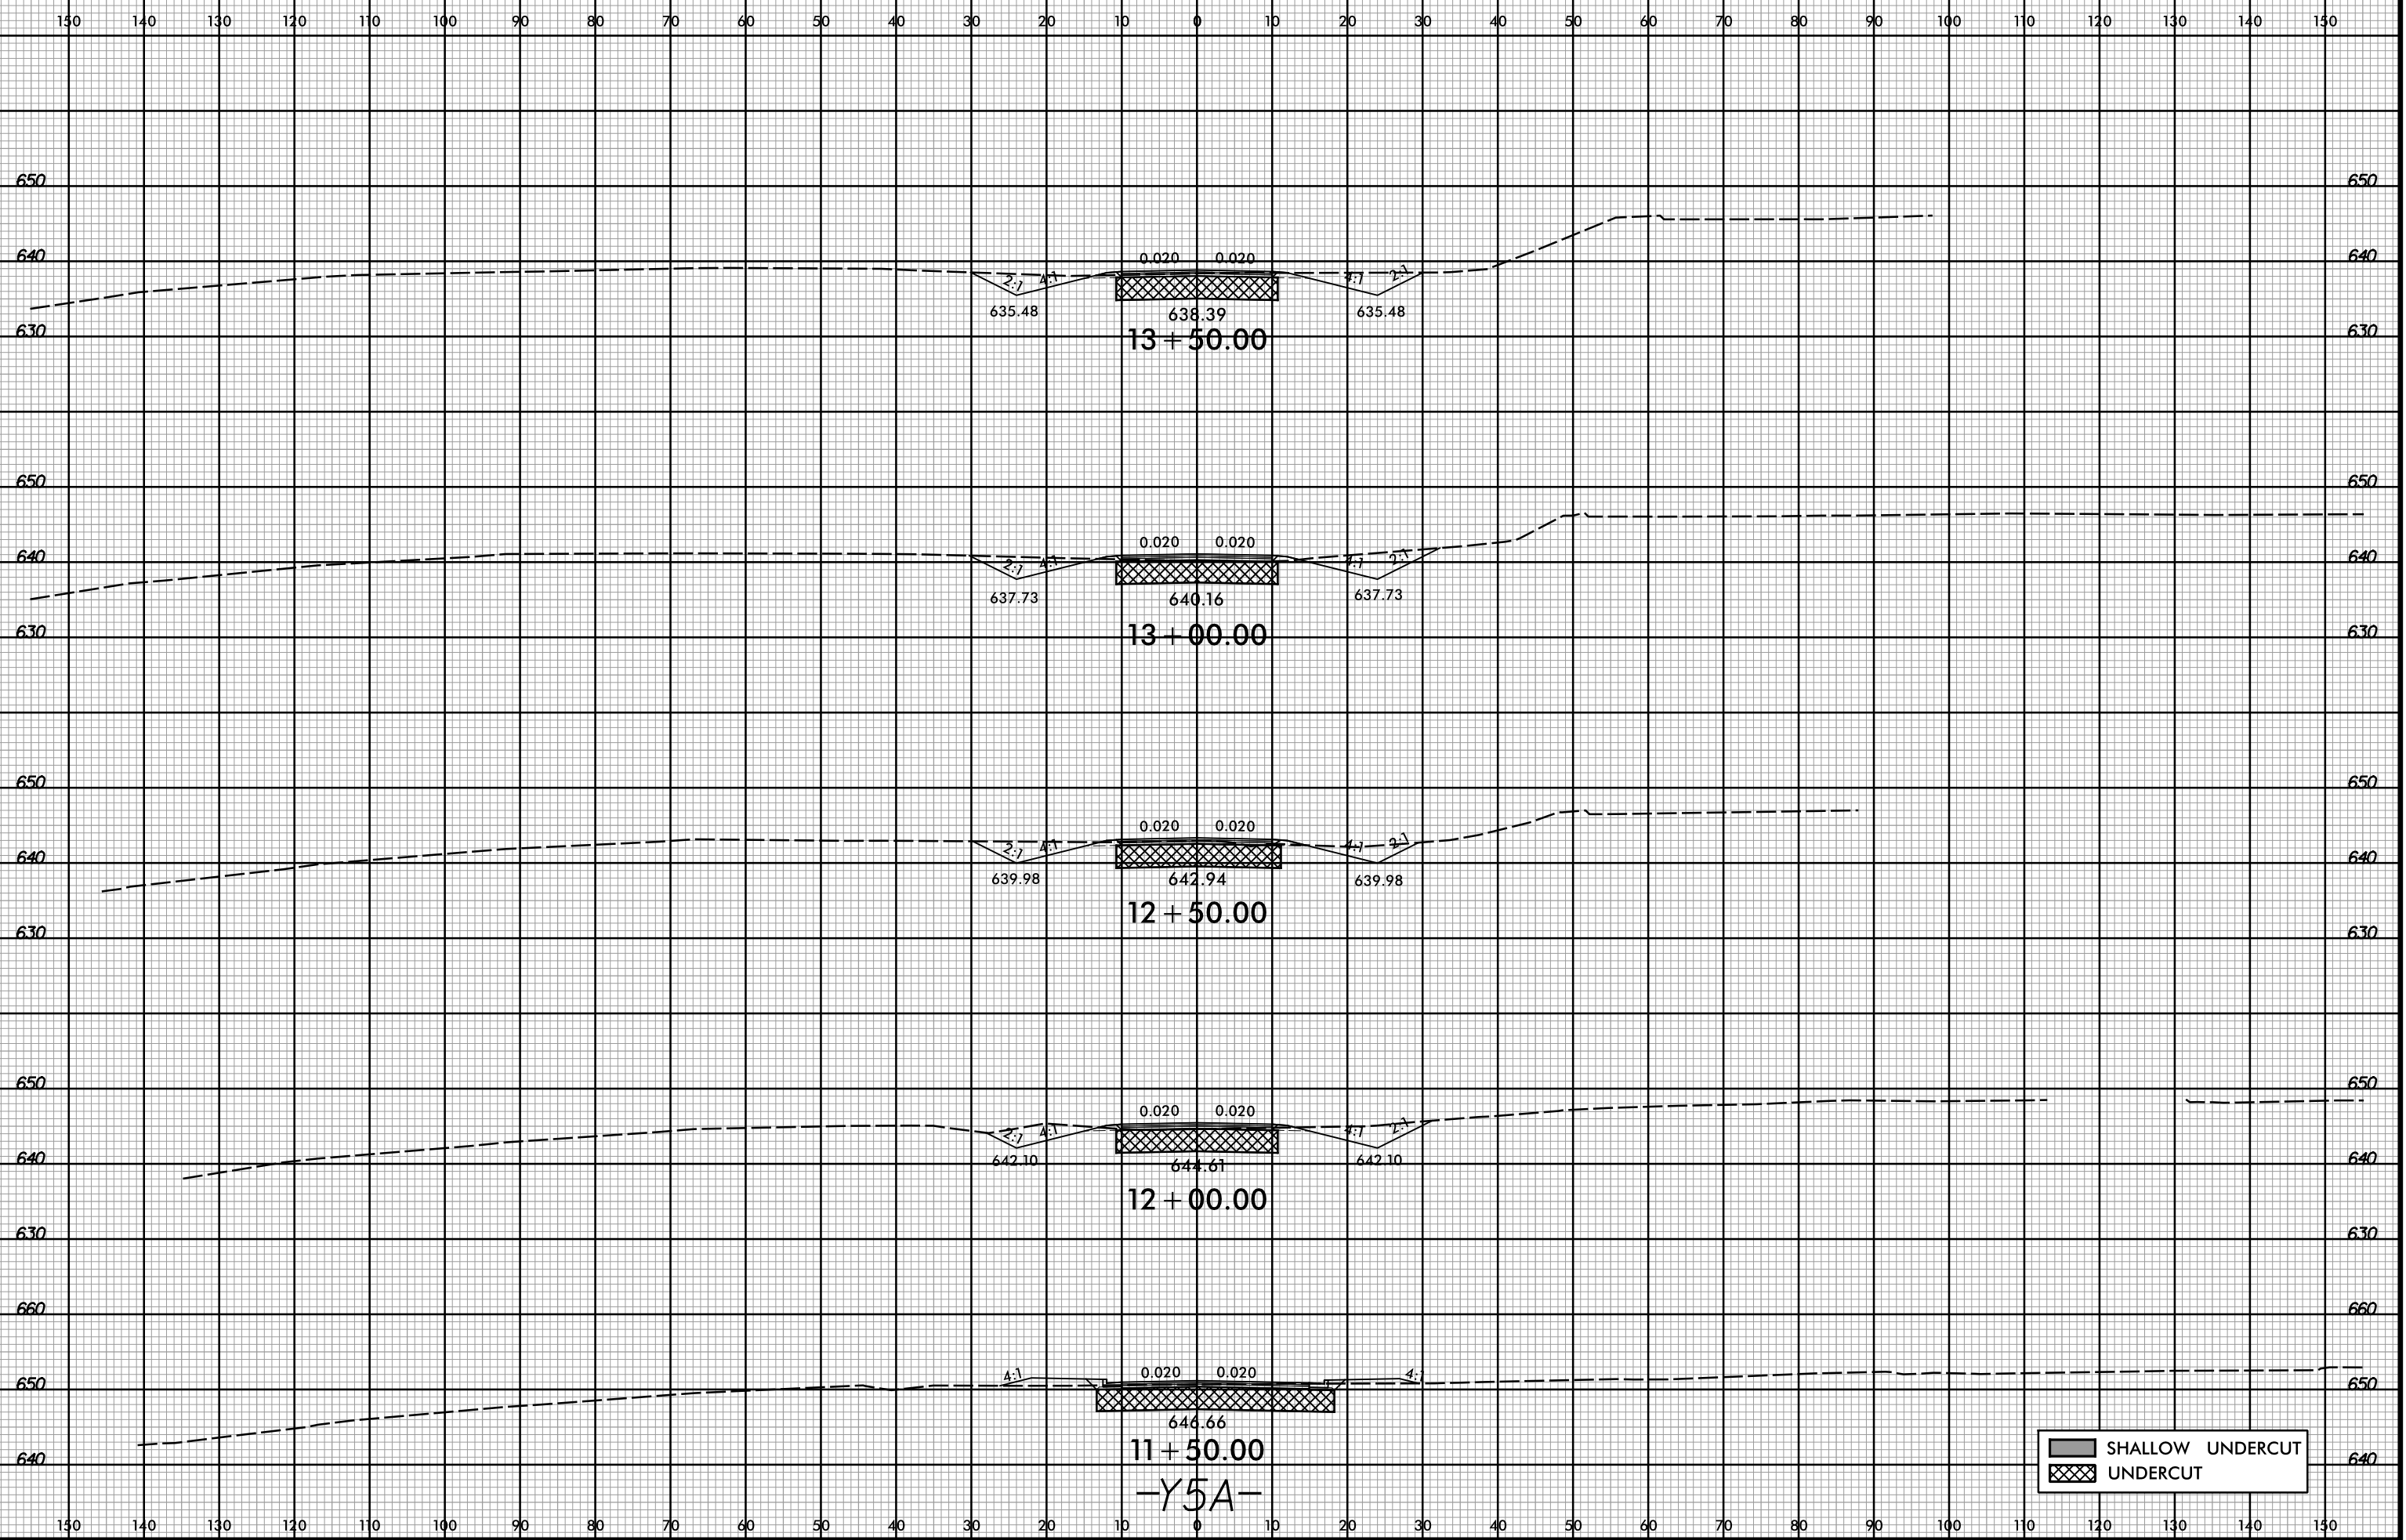

3/2/2017 10:43:42 AM  
R:\Roadway\XSC\13109A\_Rdy\_xp1\_Y5A.dgn  
User: Todd.Buckner

-Y5A-