


8/23/99



PROJ. REFERENCE NO. U-3109A SHEET NO. X-126

RW REVISION: 506/15 - Y5A- EXTENDED TO PROVIDE ACCESS TO PARCEL 184

3/2/2017 10:43:42 AM  
R:\Roadway\XSC\13109A\_Rdwy\_xp1\_Y5A.dgn  
USER: Todd.Buckner

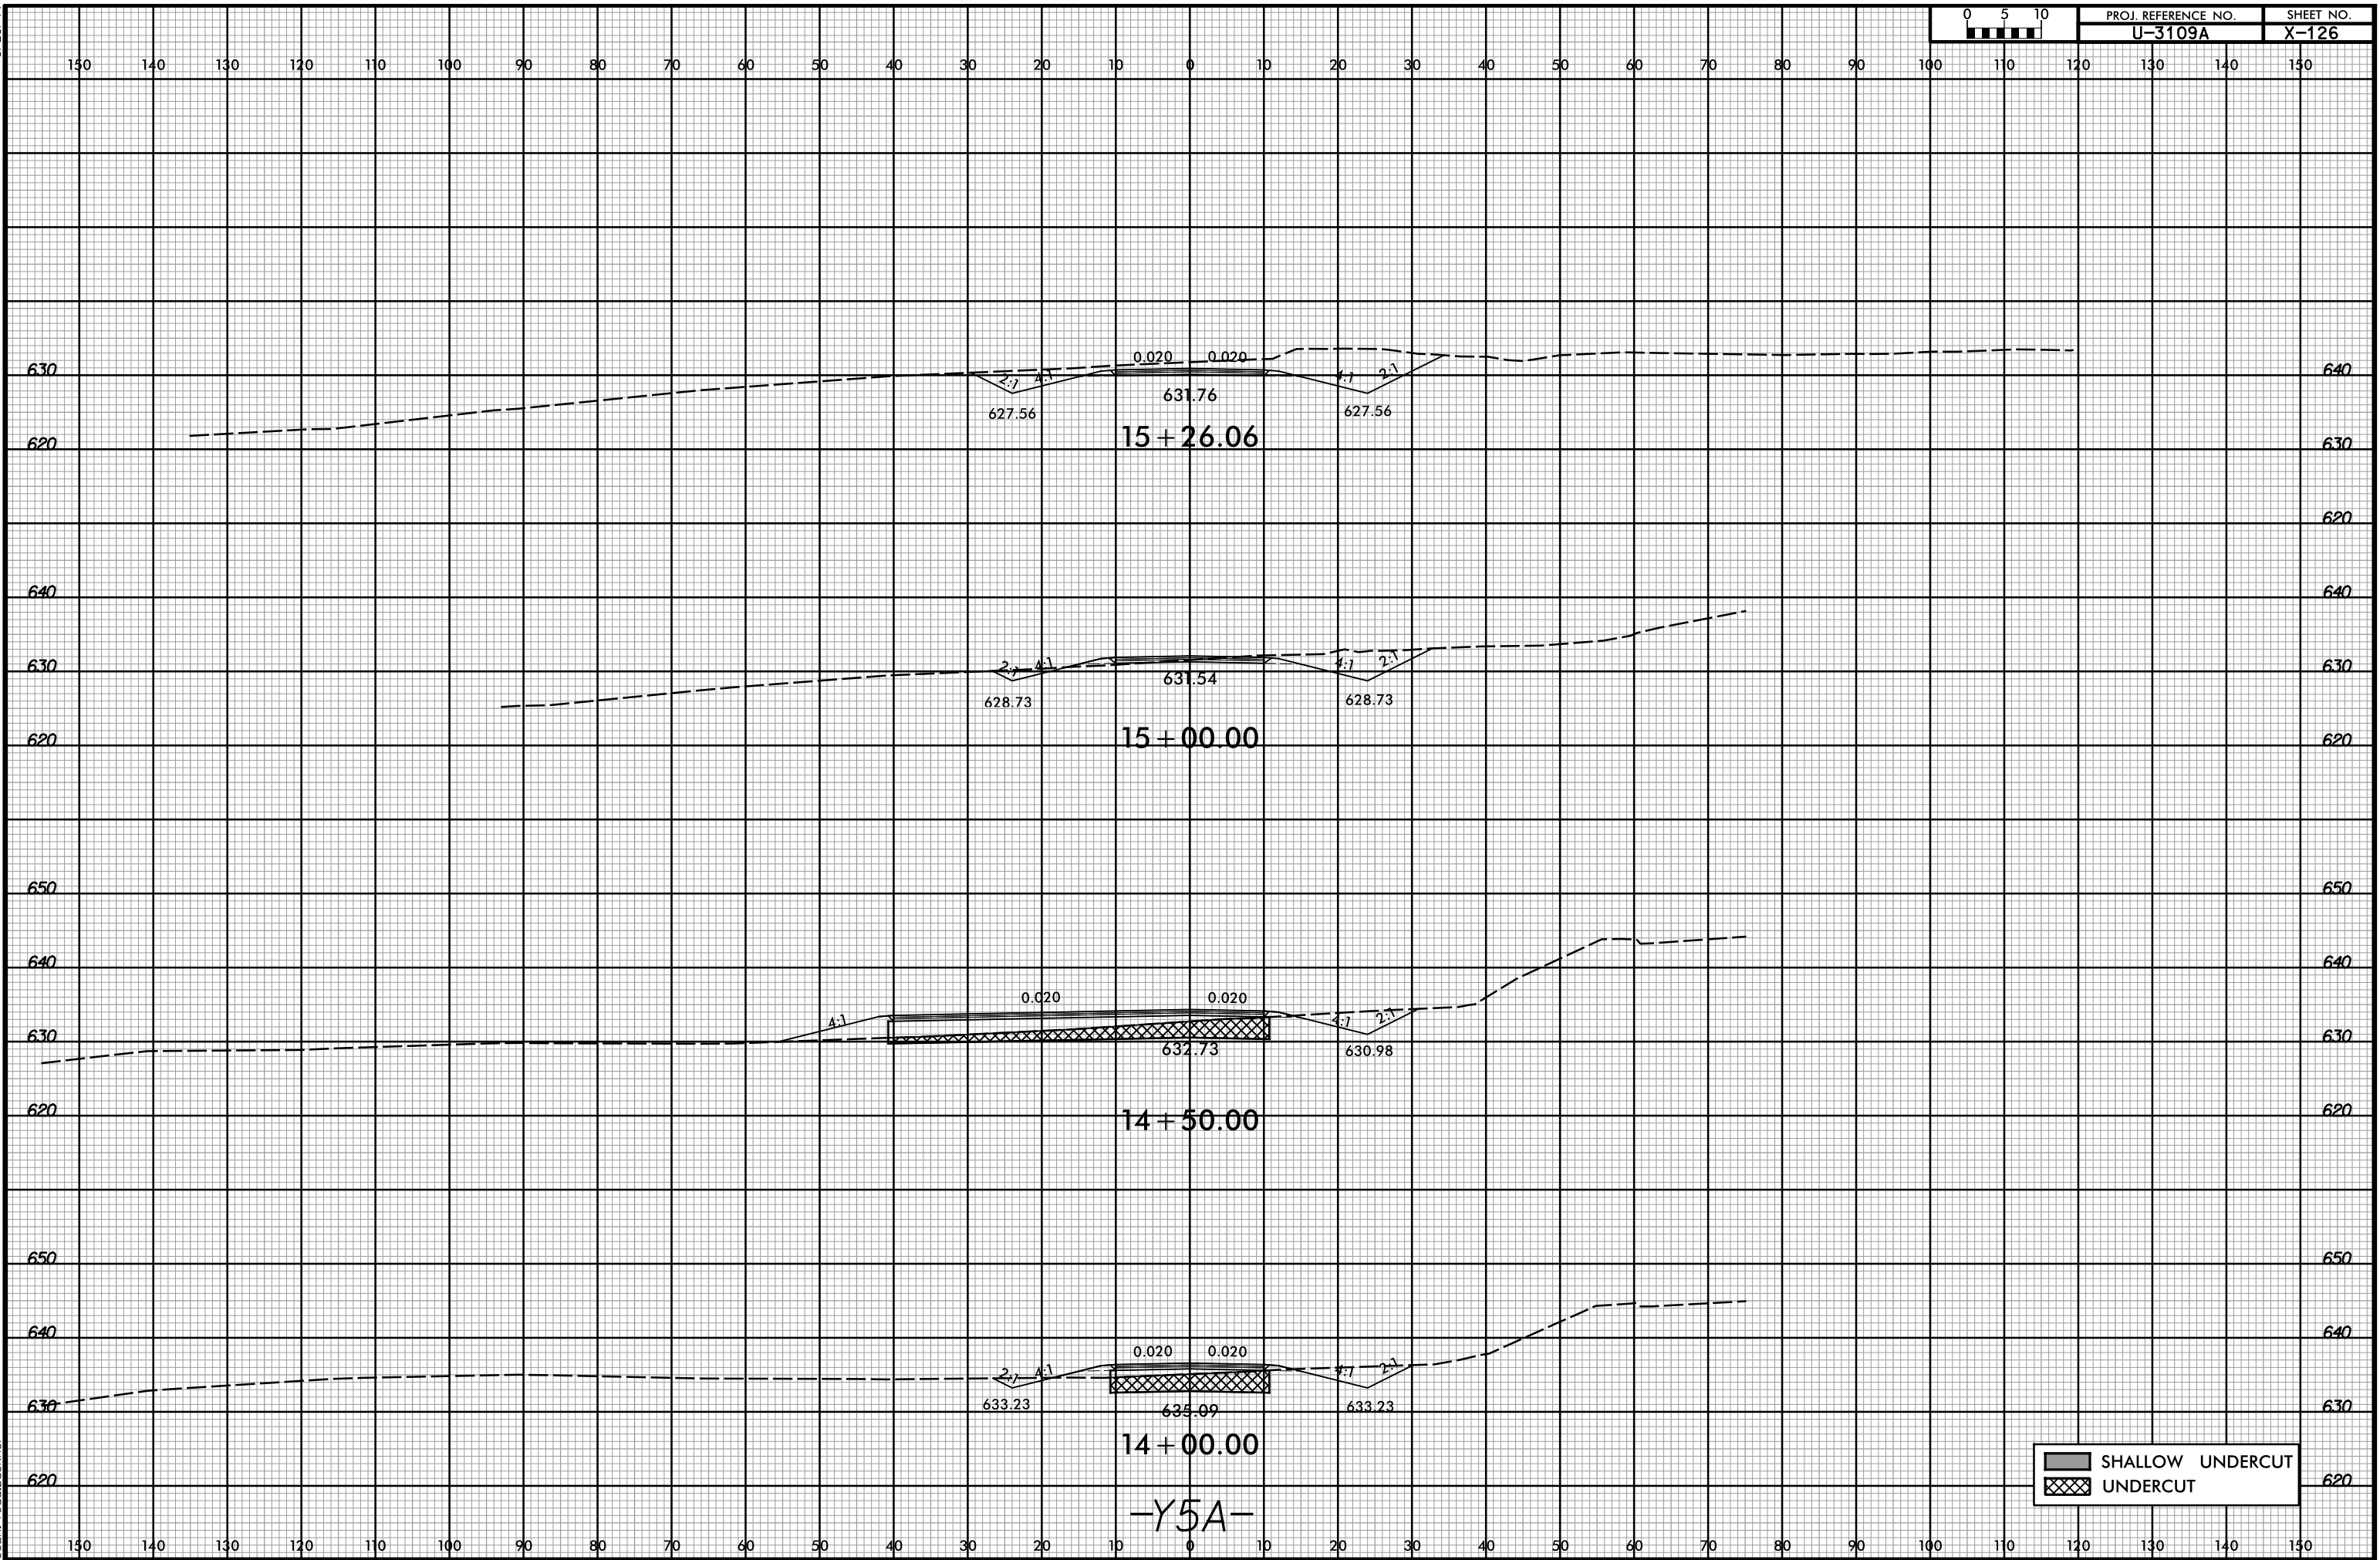

SHALLOW UNDERCUT  
UNDERCUT

-Y5A-