


8/23/99

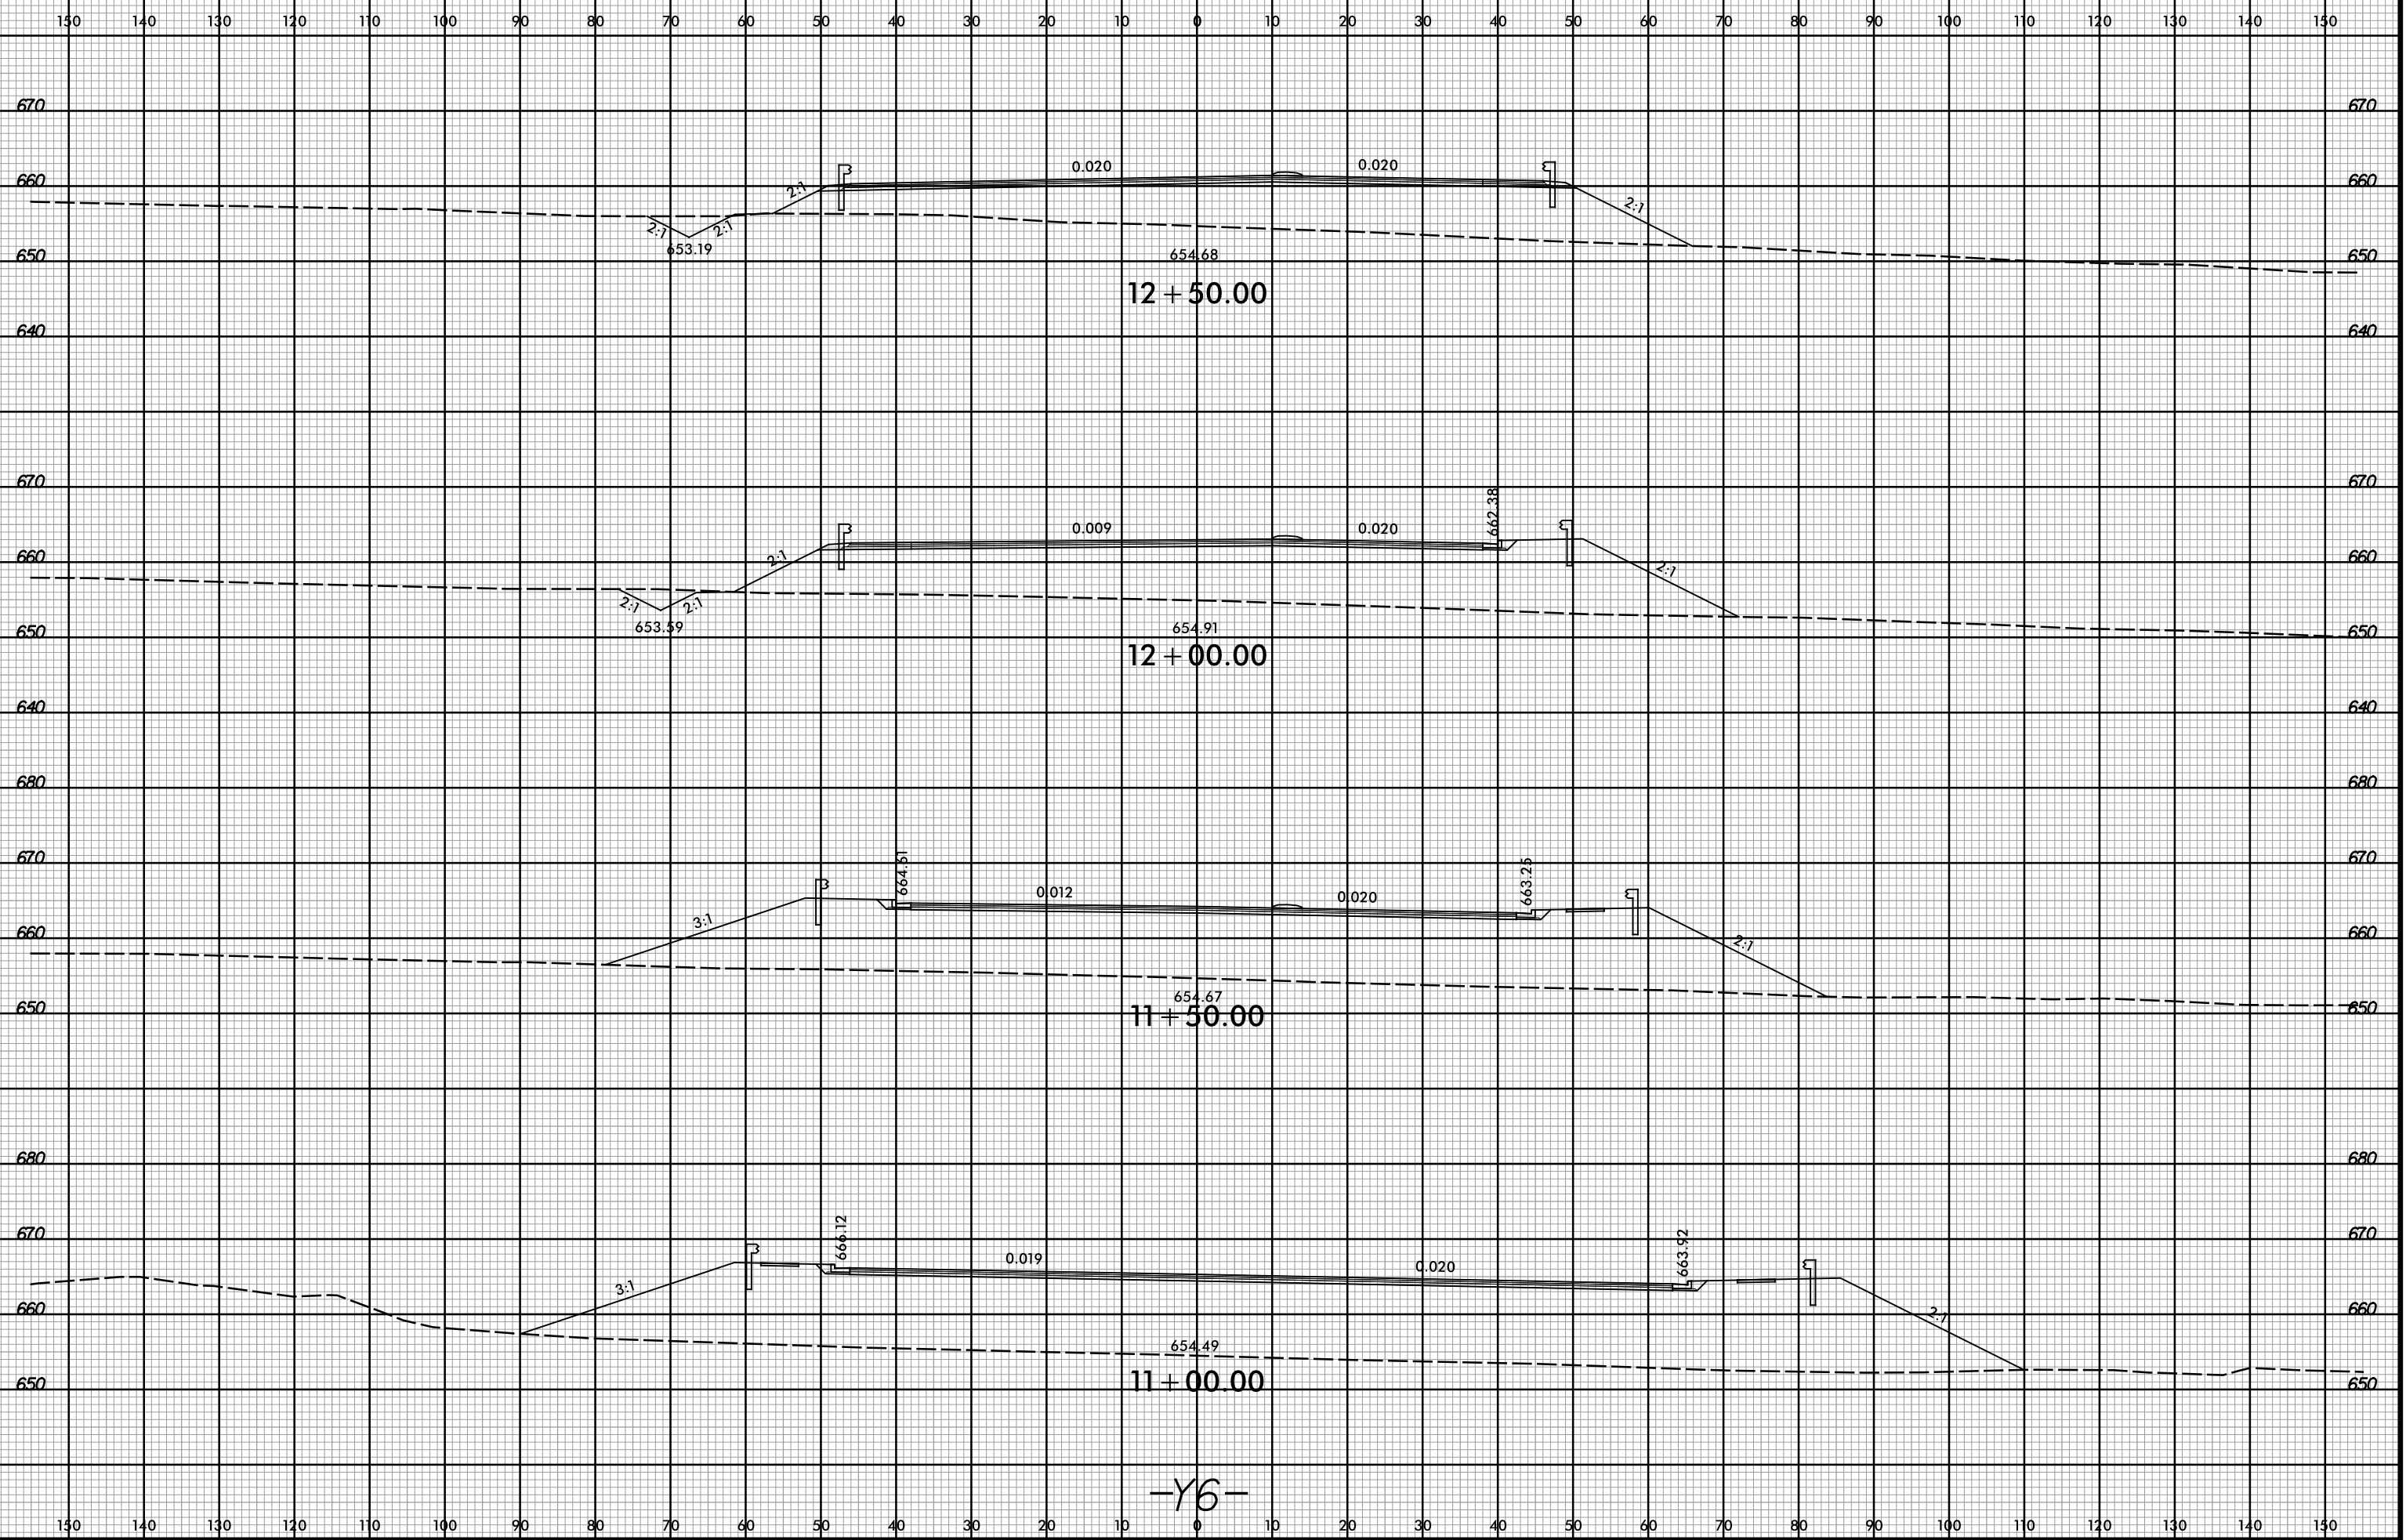

12 + 50.00

12 + 00.00

11 + 50.00

11 + 00.00

-Y6-

3/2/2017 10:43:44 AM
R:\Roadway\XSC\13109A_Rdy_xp1_Y6.dgn
User: Todd.Buckner