



8/23/99

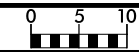

PROJ. REFERENCE NO. U-3109A SHEET NO. X-132

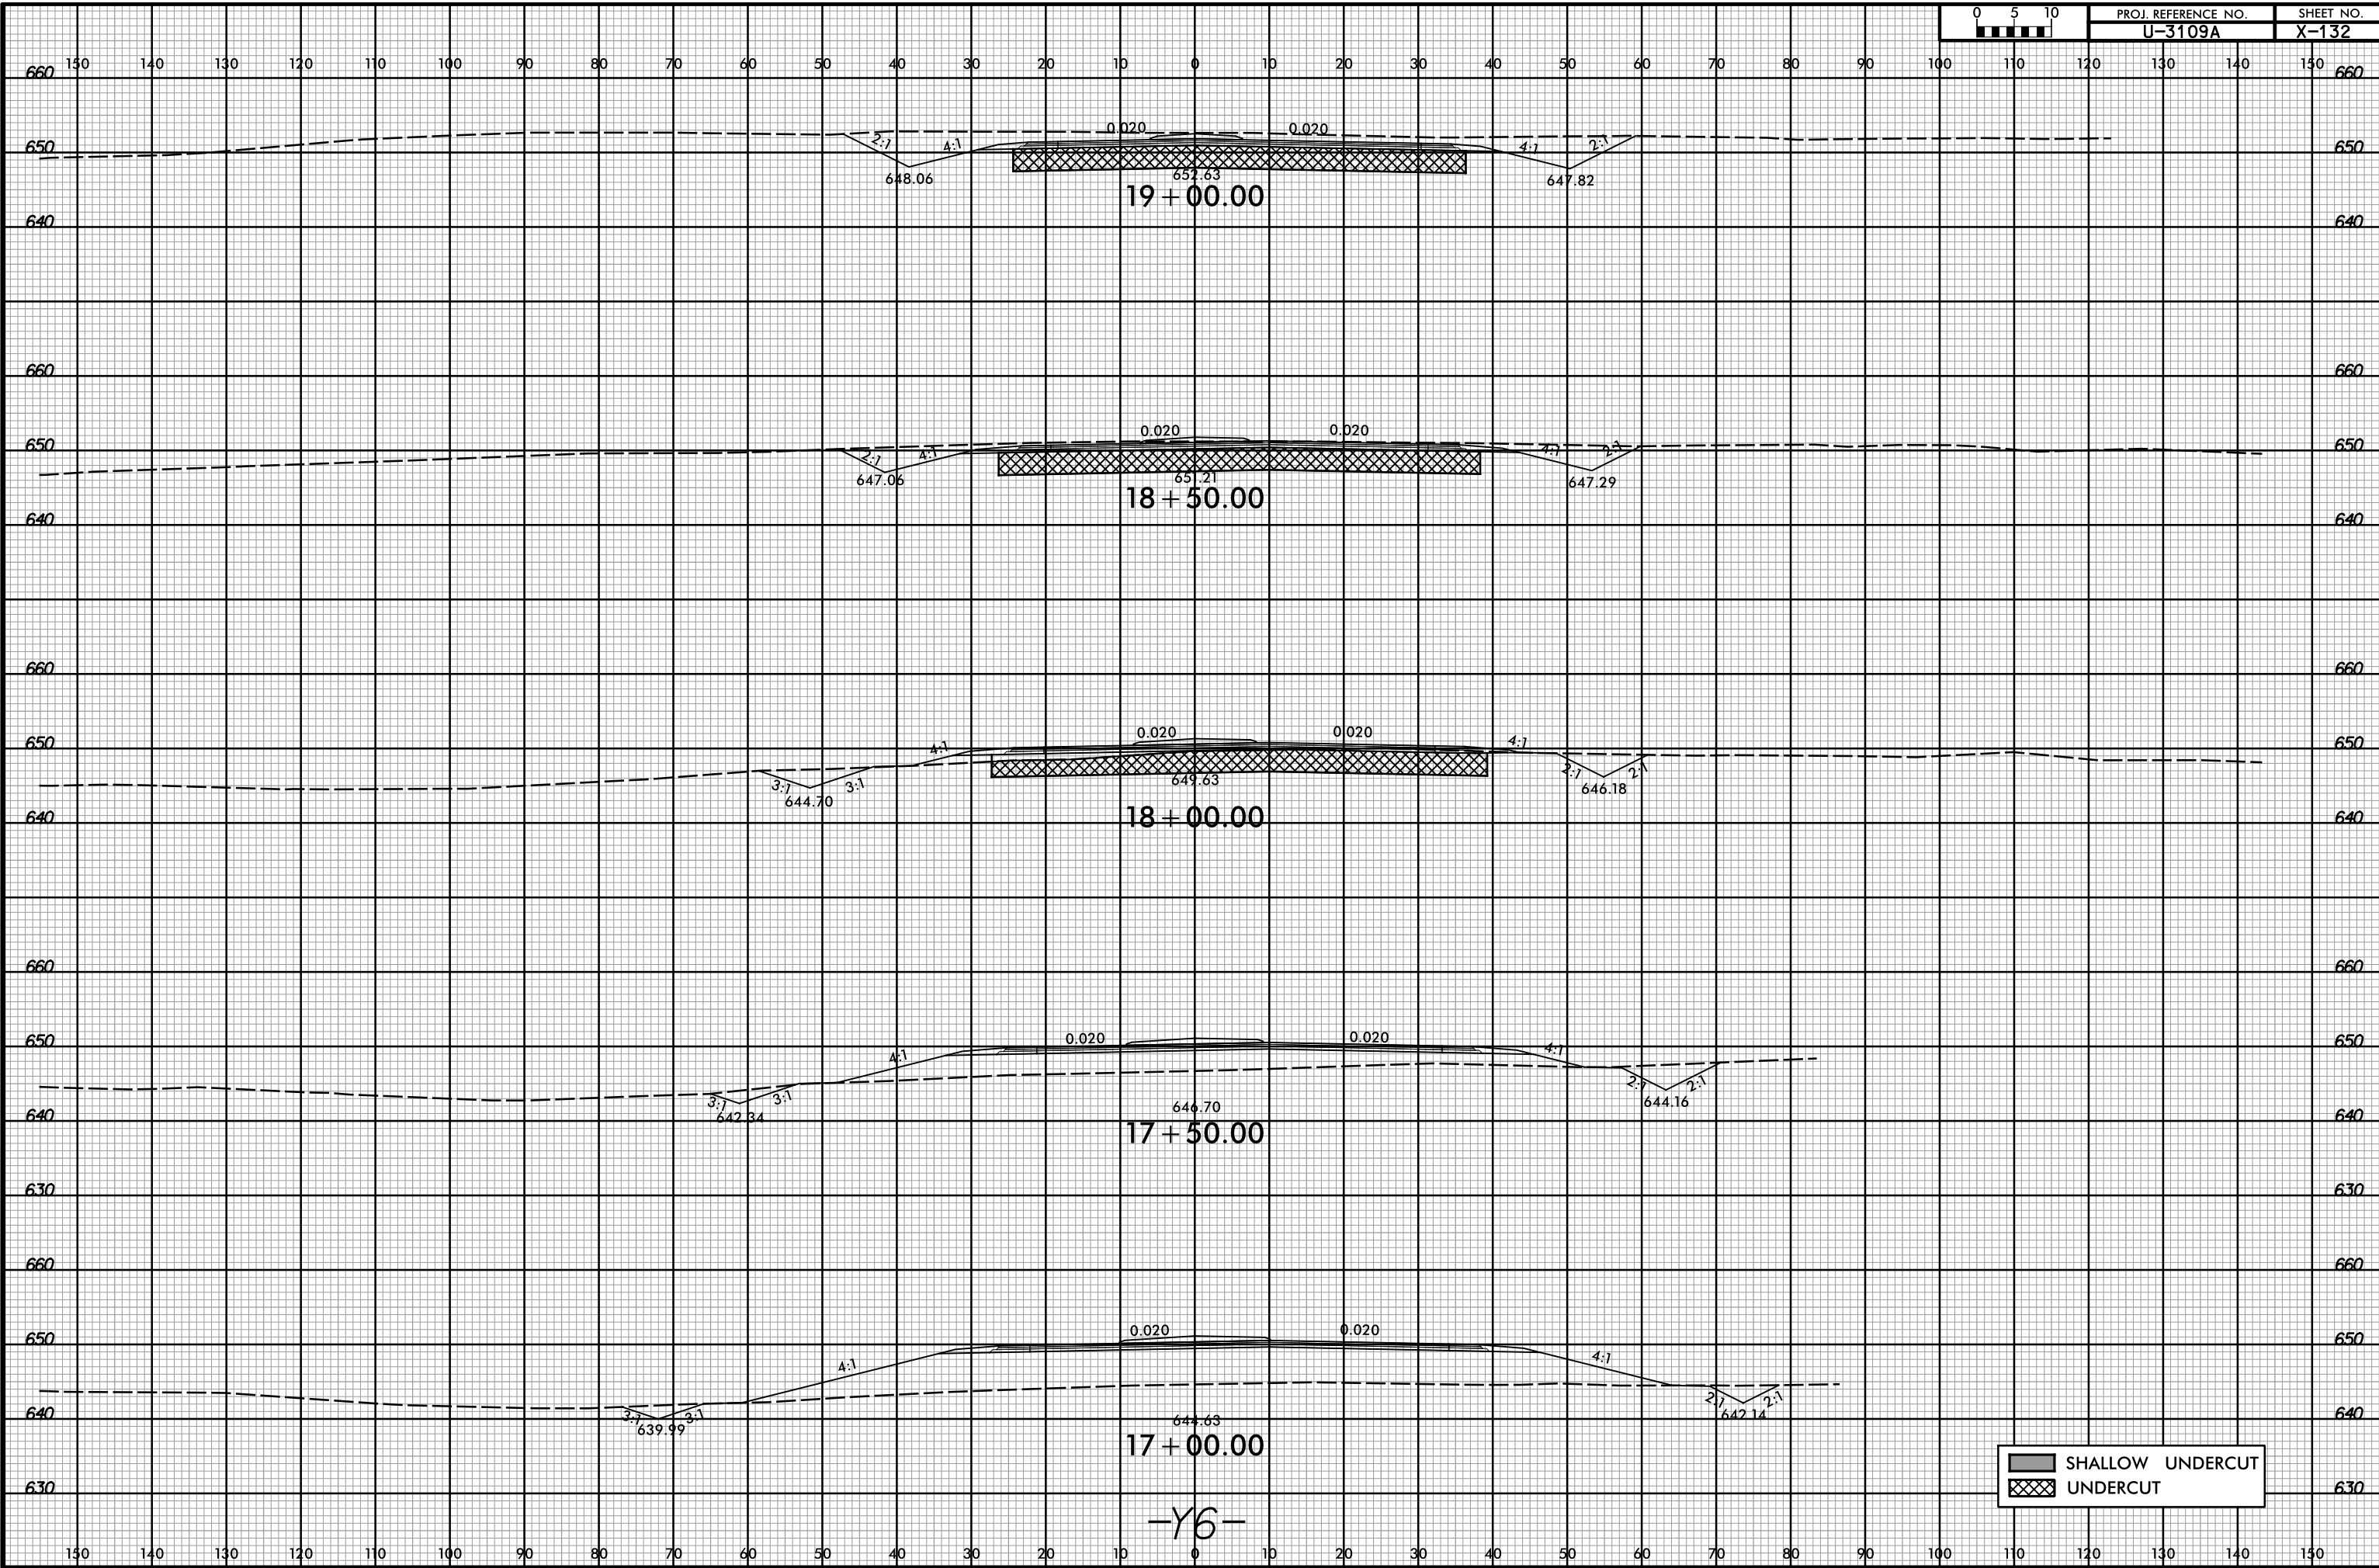

19 + 00.00

18 + 50.00

18 + 00.00

17 + 50.00

17 + 00.00

-Y6-

SHALLOW UNDERCUT
UNDERCUT

3/2/2017 10:43:45 AM
R:\Roadway\XSC\13109A_Rdy...xp1_Y6.dgn
User: Todd.Buckner