



8/23/99

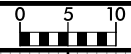

PROJ. REFERENCE NO. U-3109A SHEET NO. X-139

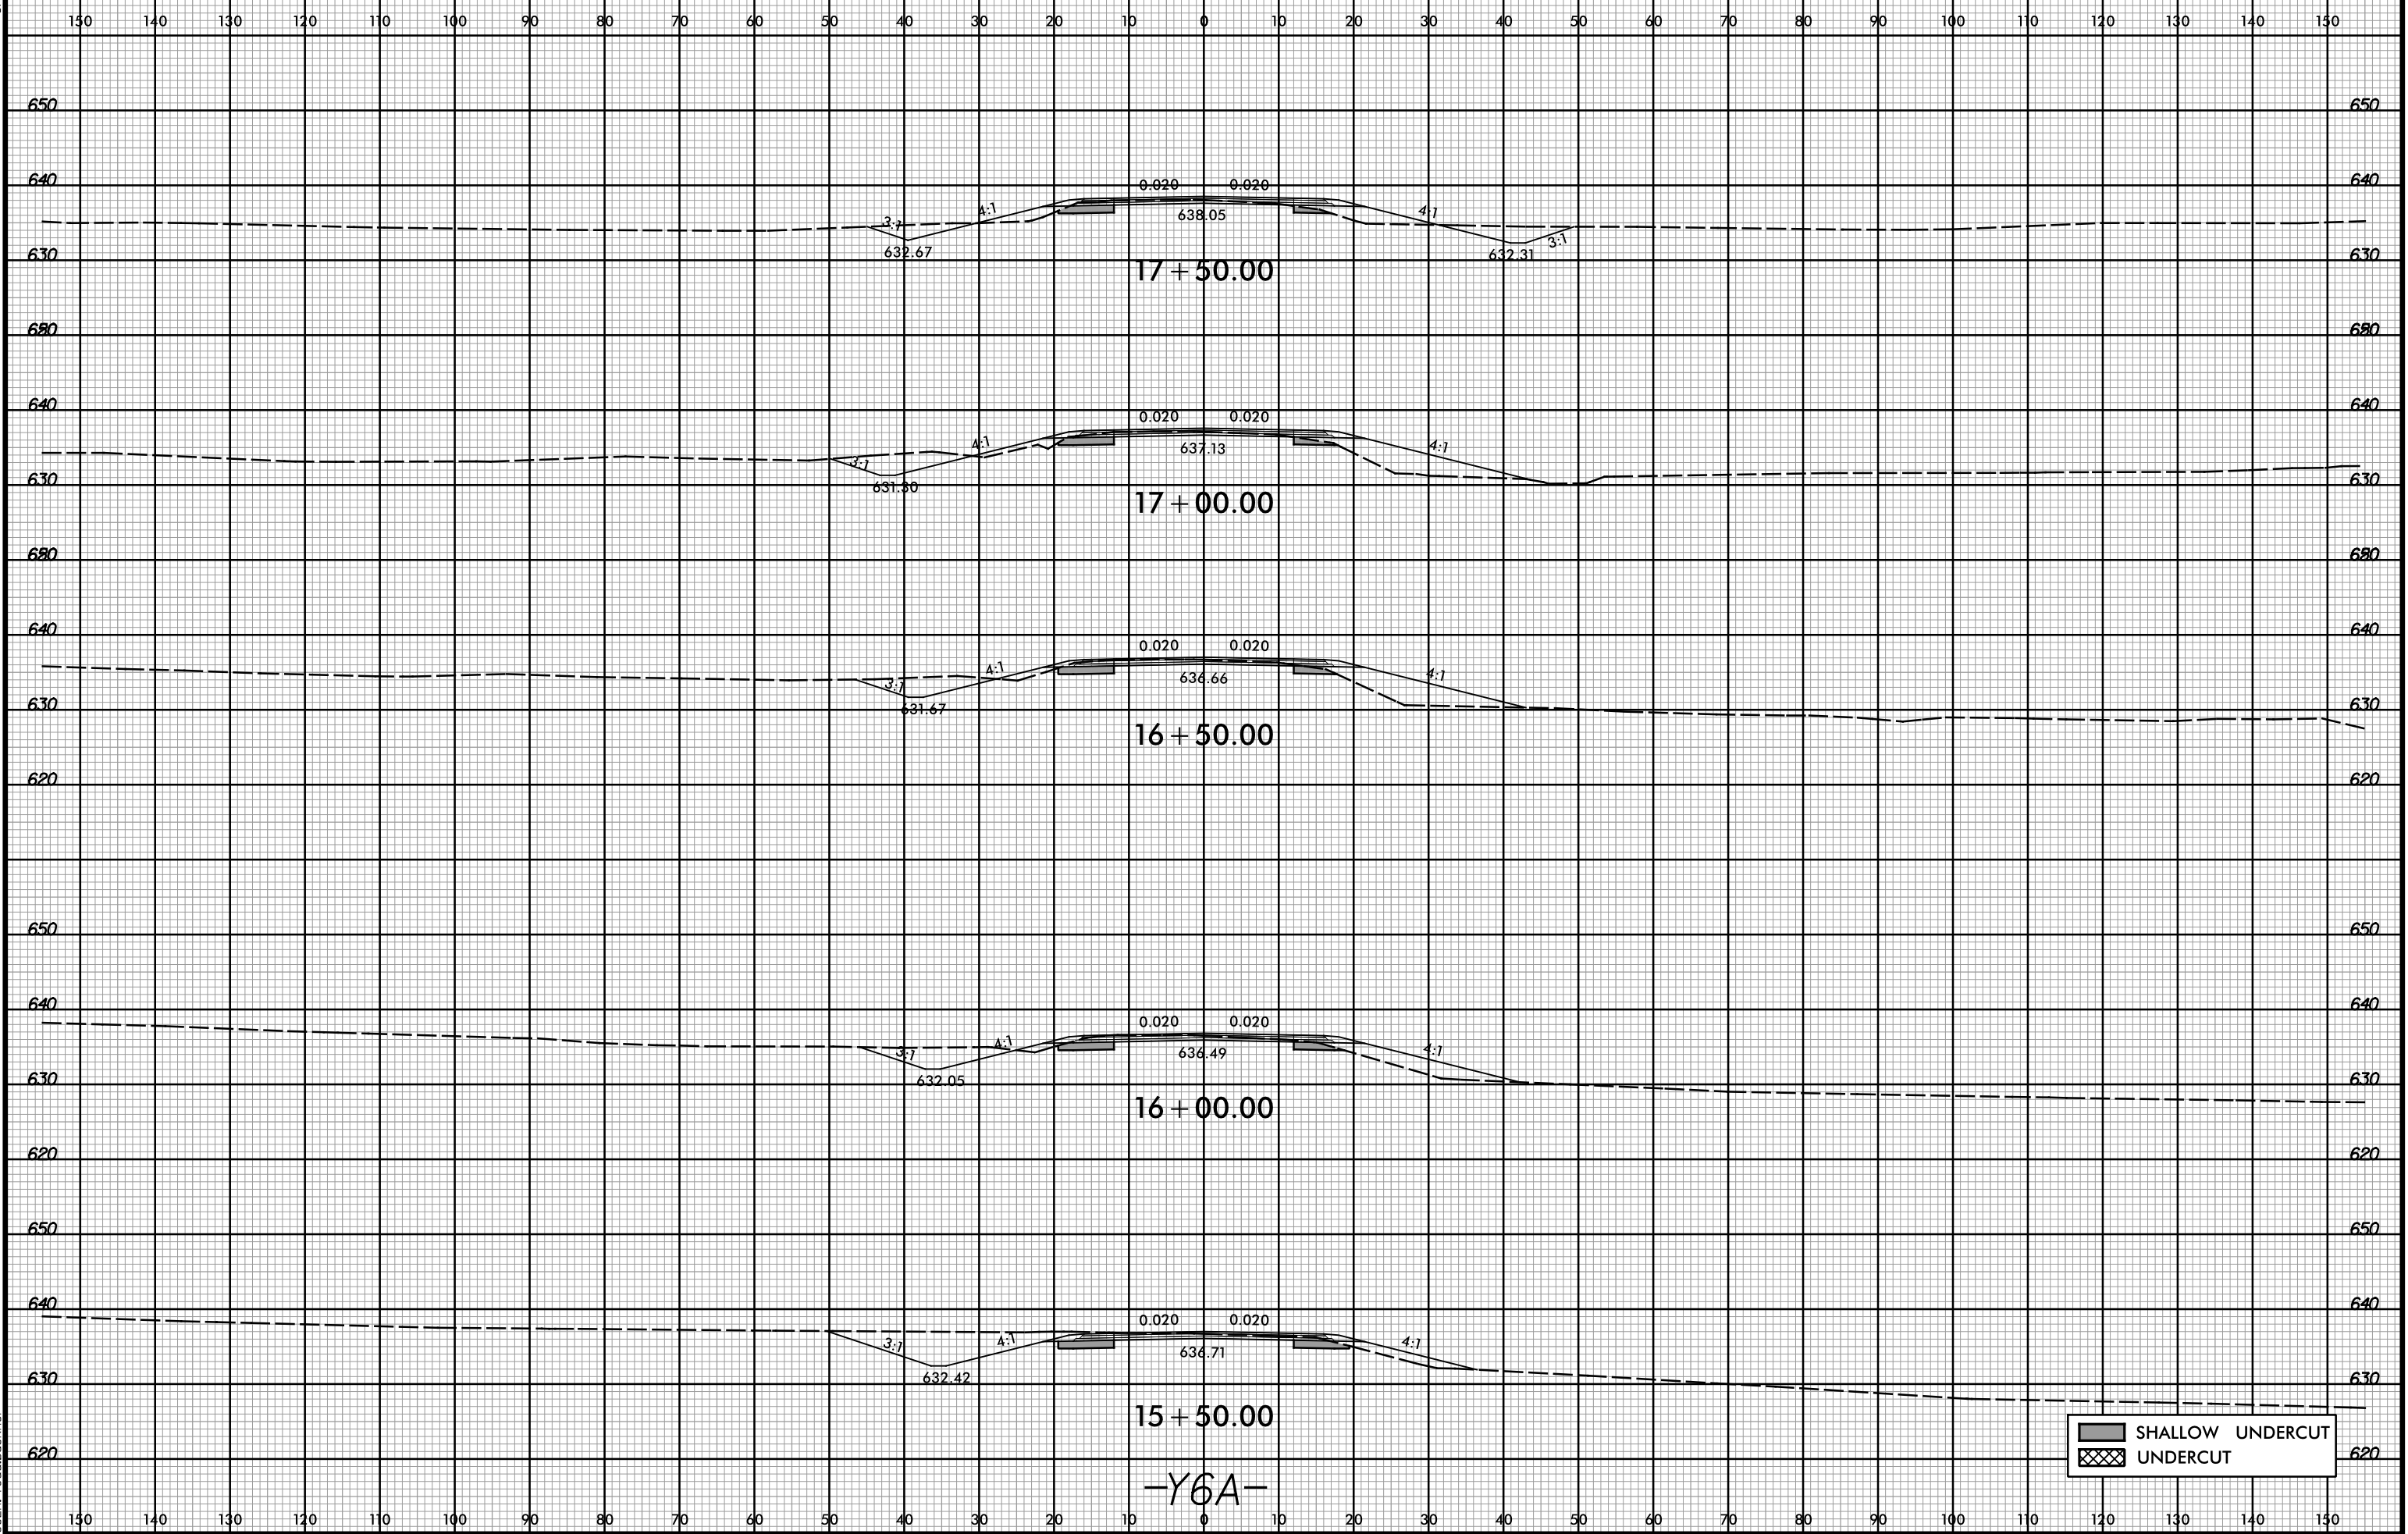

SHALLOW UNDERCUT  
 UNDERCUT

3/2/2017 10:43:48 AM R:\Roadway\XSC\13109A\_Rdy\_xpl\_Y6A.dgn User: Todd.Buckner

-Y6A-