


8/23/99



PROJ. REFERENCE NO.  
U-3109A

SHEET NO.  
X-140

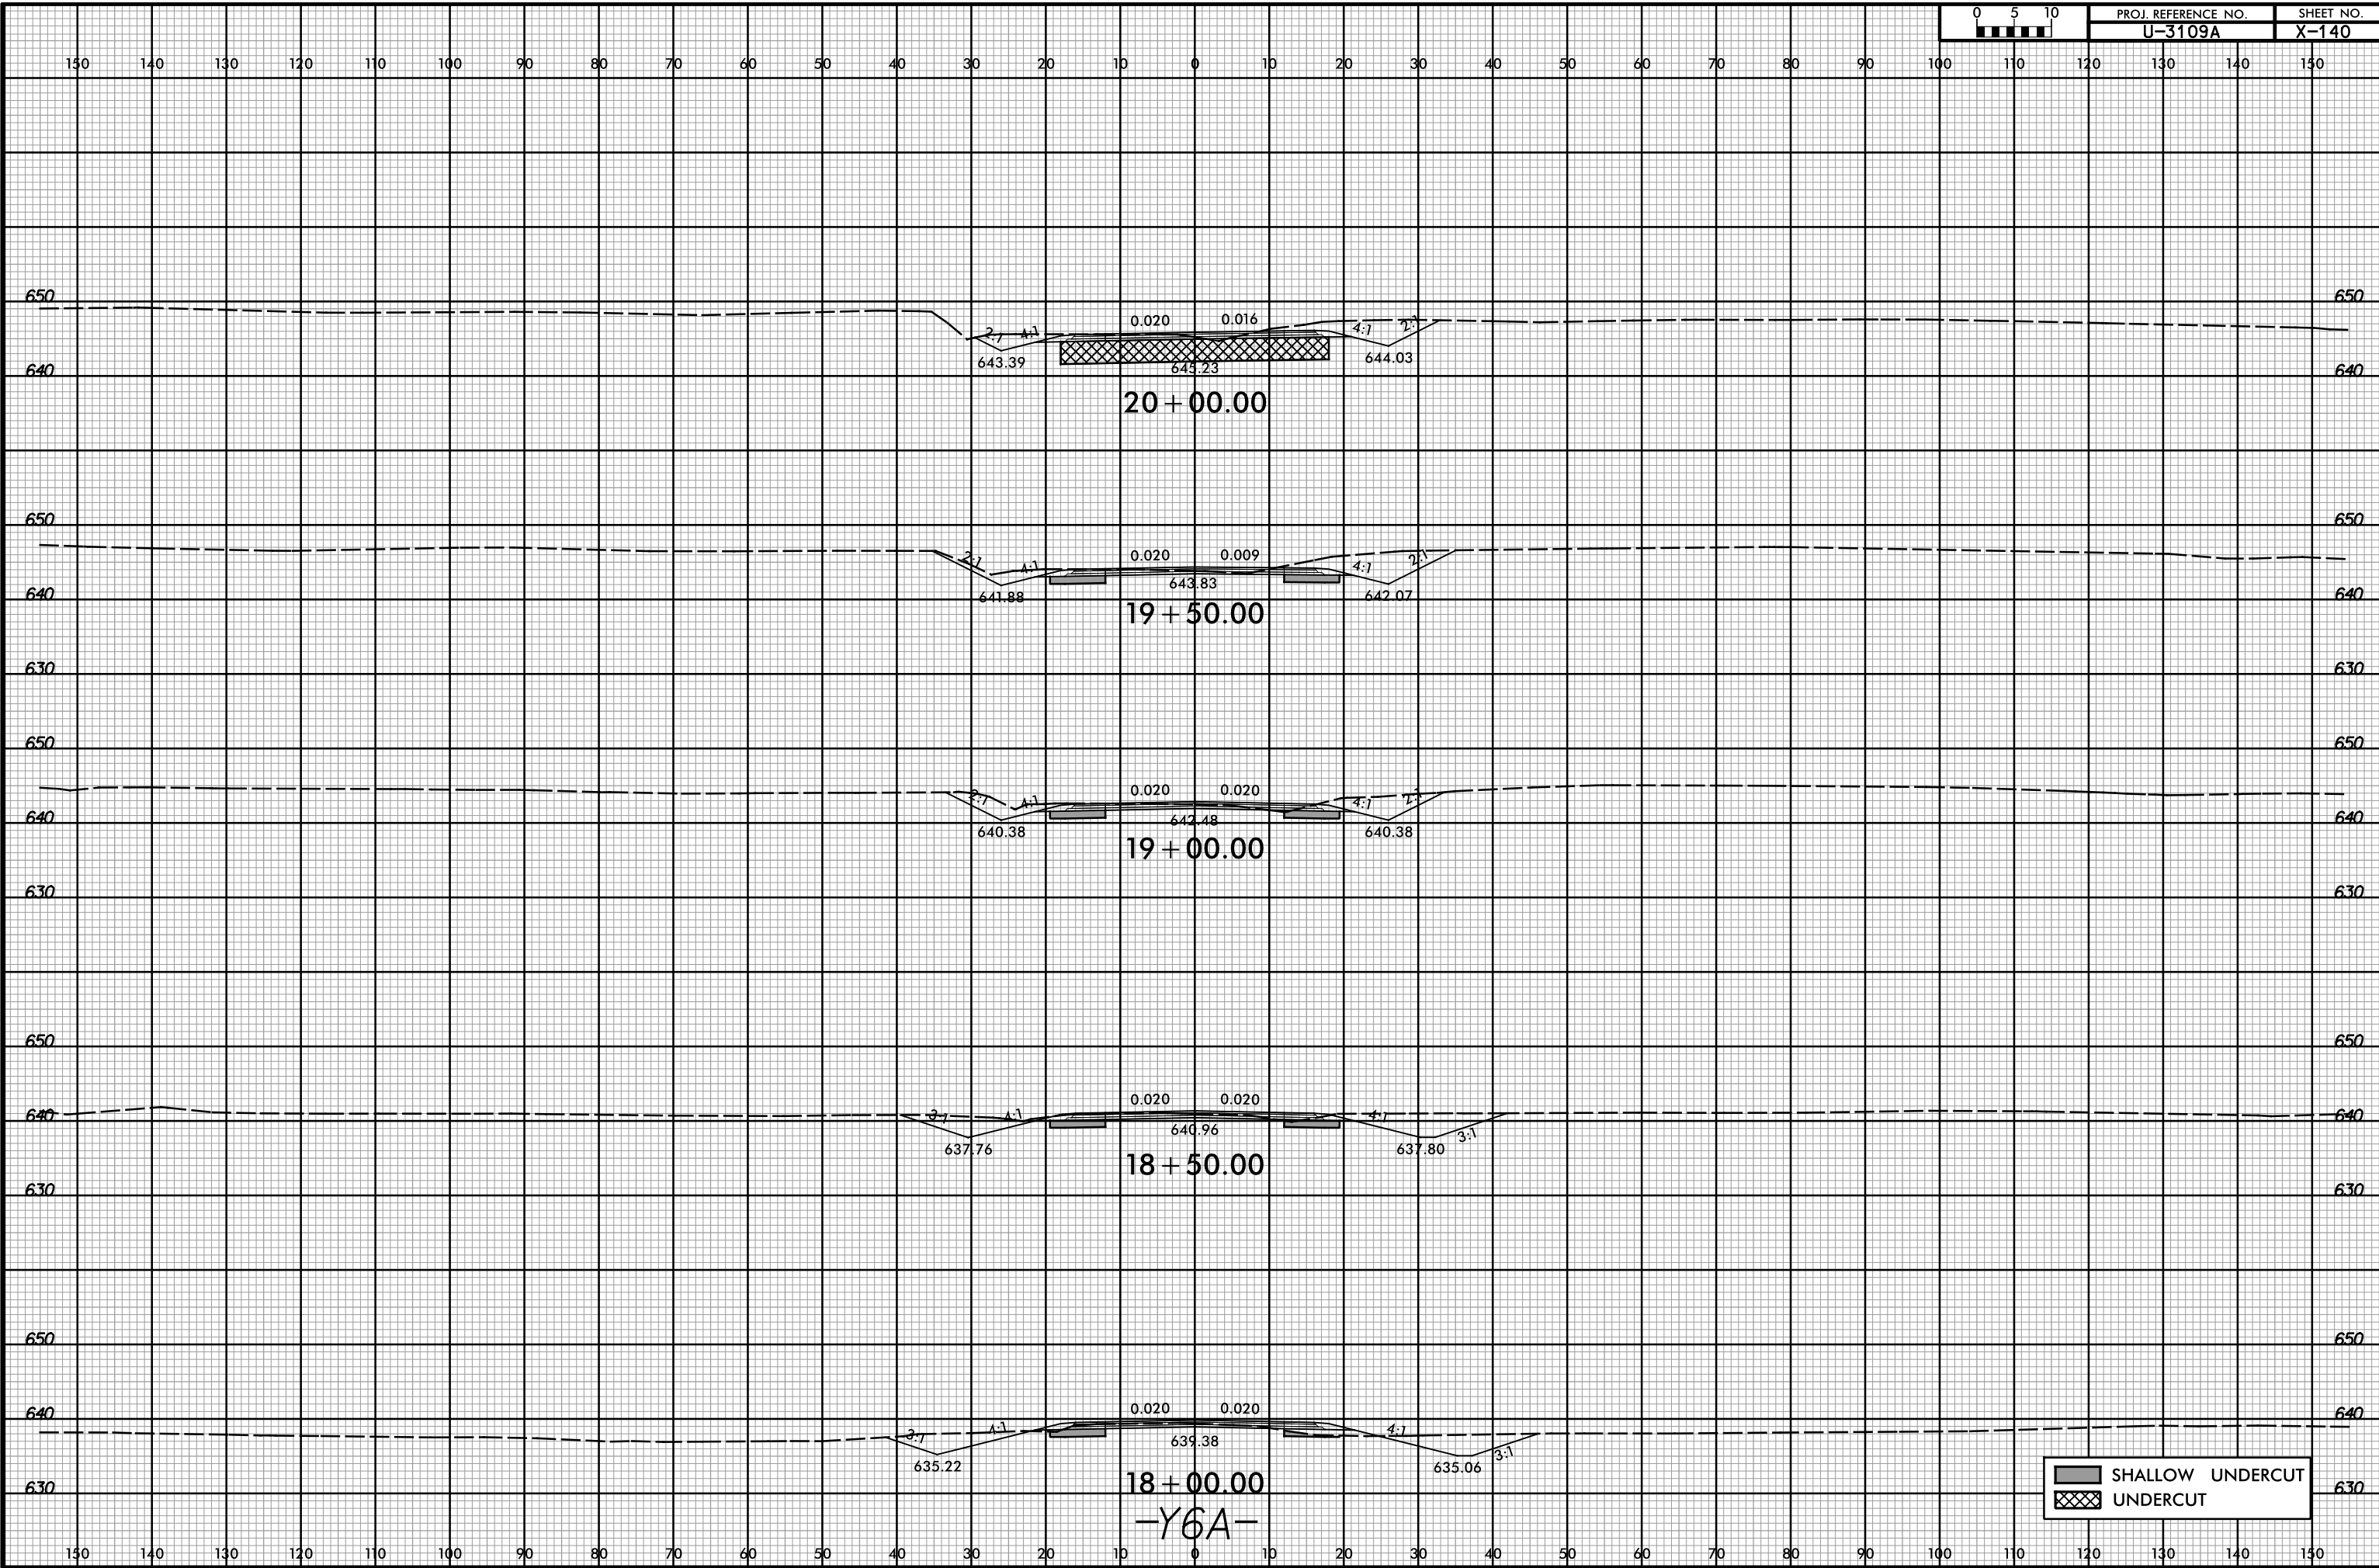

	SHALLOW UNDERCUT
	UNDERCUT

3/2/2017 10:43:48 AM  
R:\Roadway\XSC\13109A\_Rdy\_xpl\_Y6A.dgn  
User: Todd.Buckner

18+00.00  
-Y6A-