


8/23/99



PROJ. REFERENCE NO.  
U-3109A

SHEET NO.  
X-147

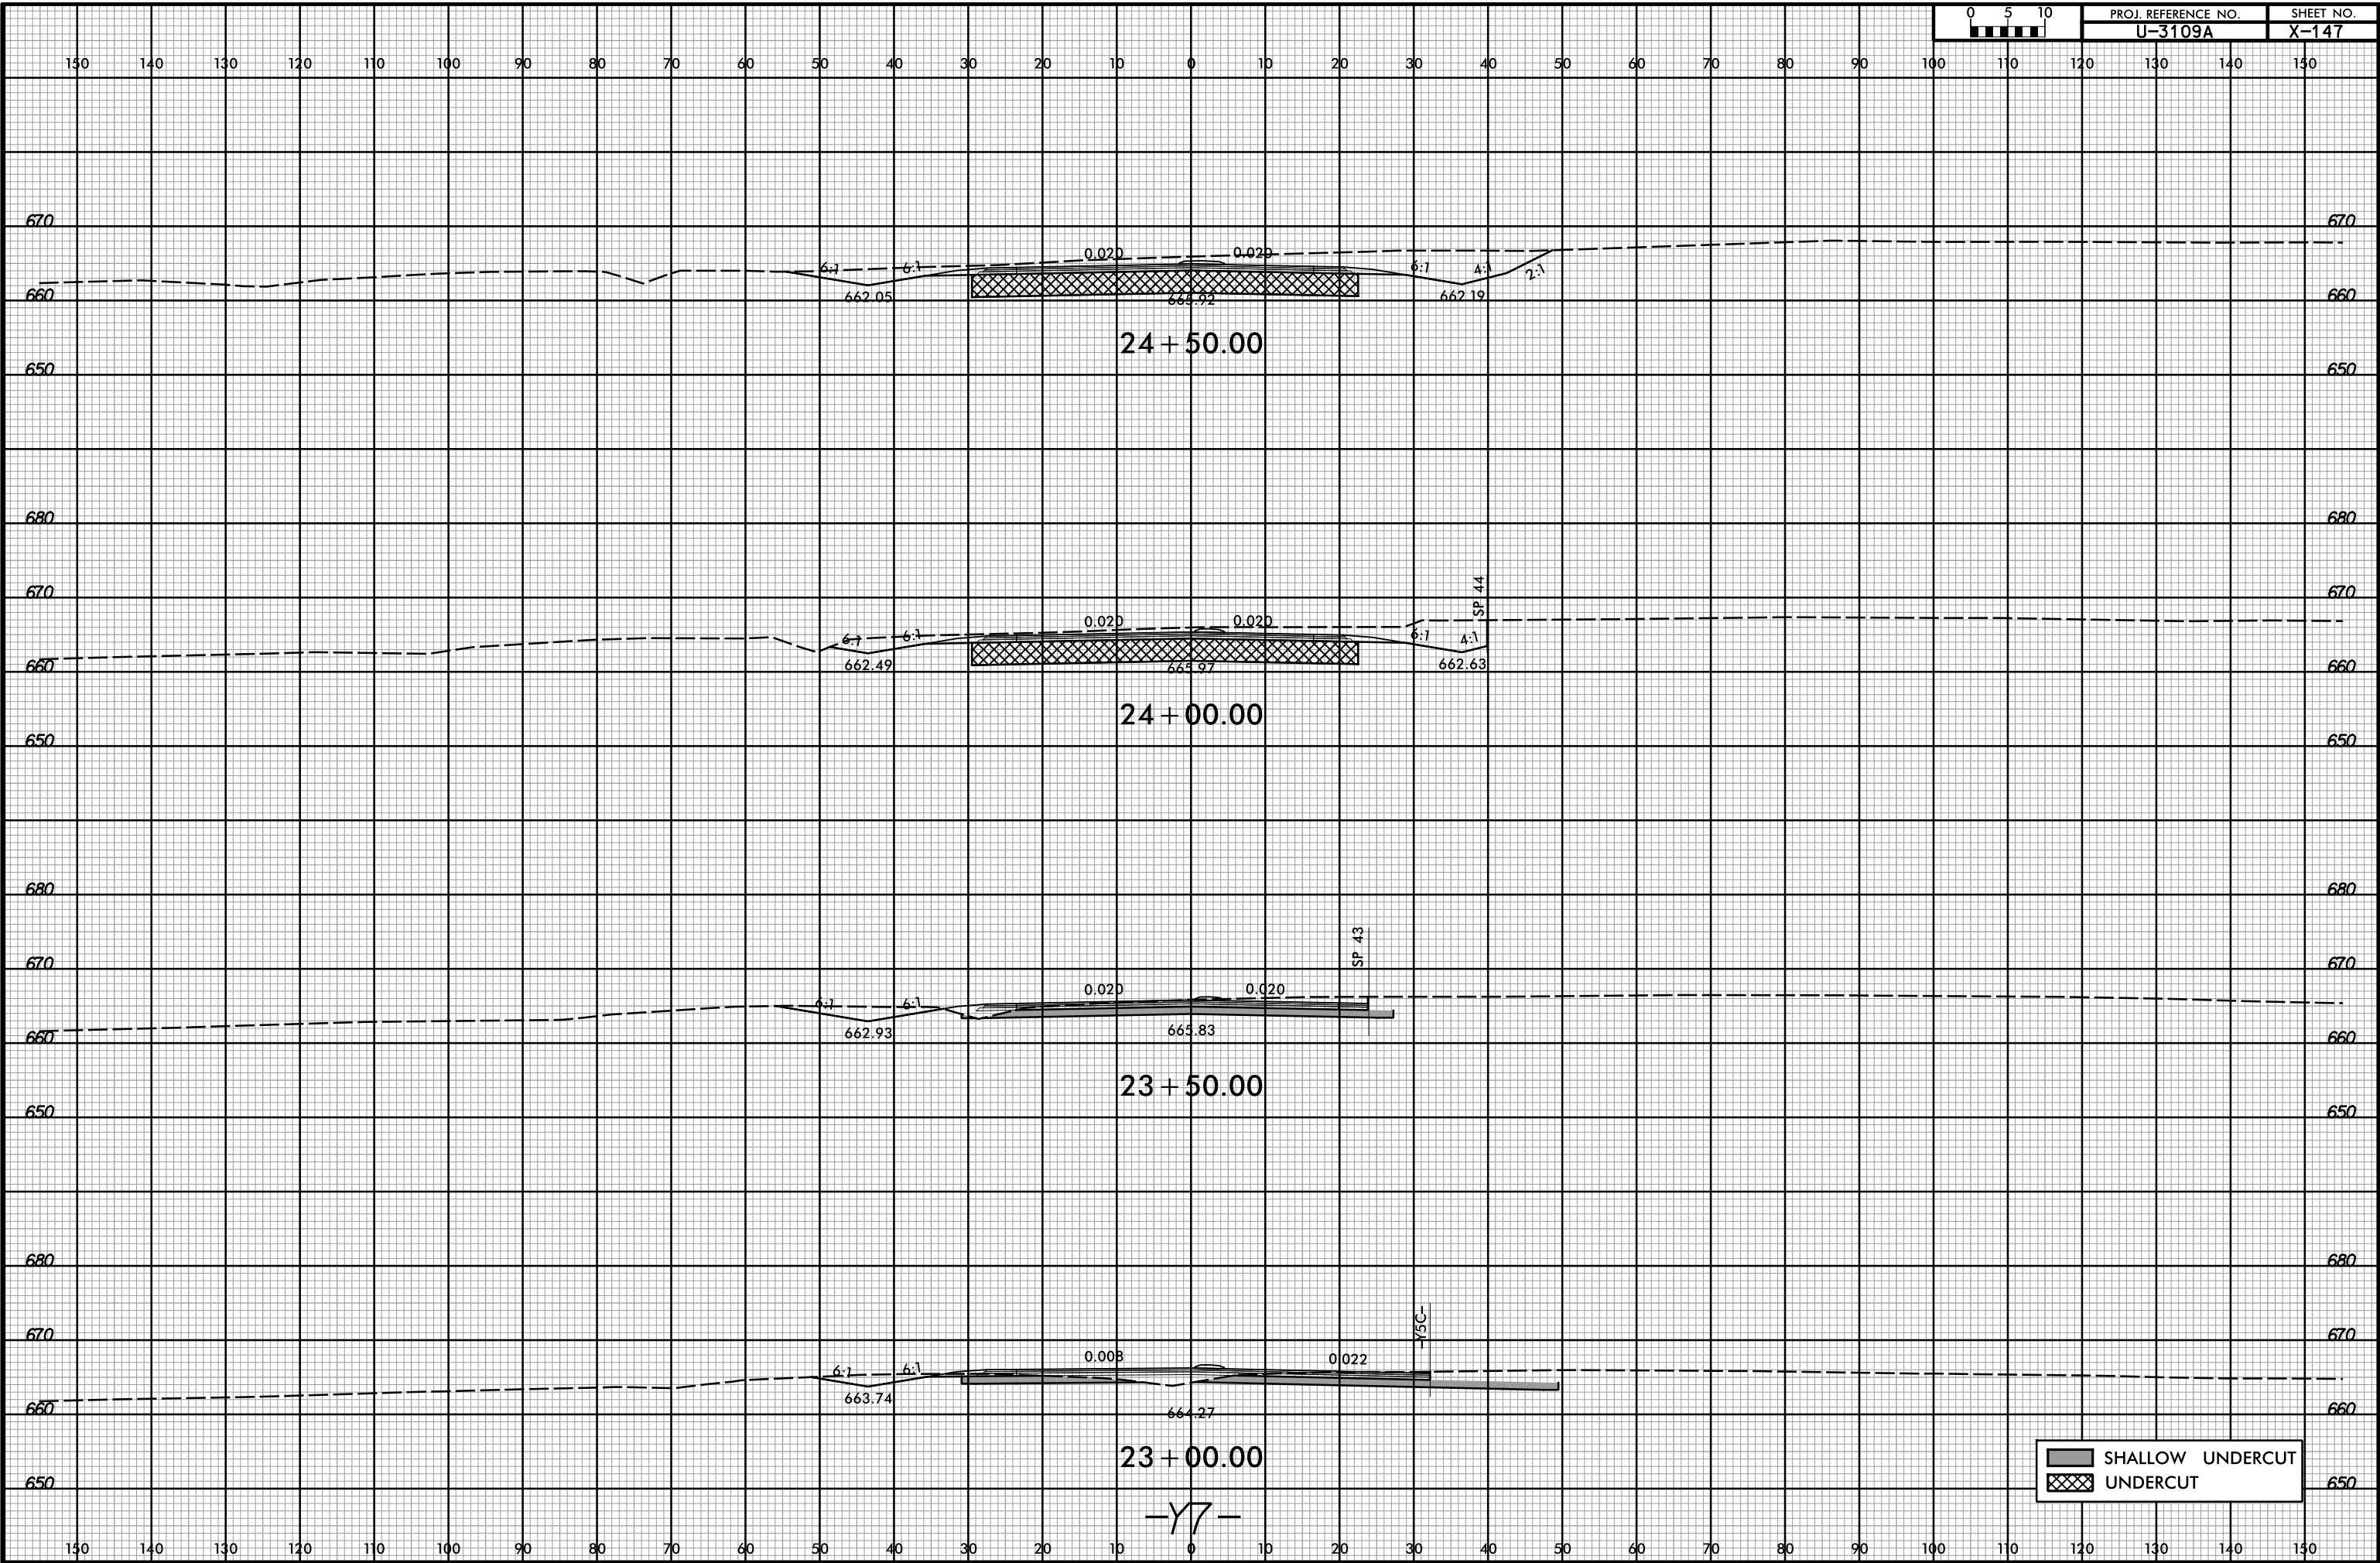

SHALLOW UNDERCUT  
UNDERCUT

-Y7-

3/2/2017 10:43:52 AM  
R:\Roadway\XSC\13109A\_Rdy\_xpl\_Y7.dgn  
User: Todd.Buckner