


8/23/99



PROJ. REFERENCE NO. U-3109A SHEET NO. X-151

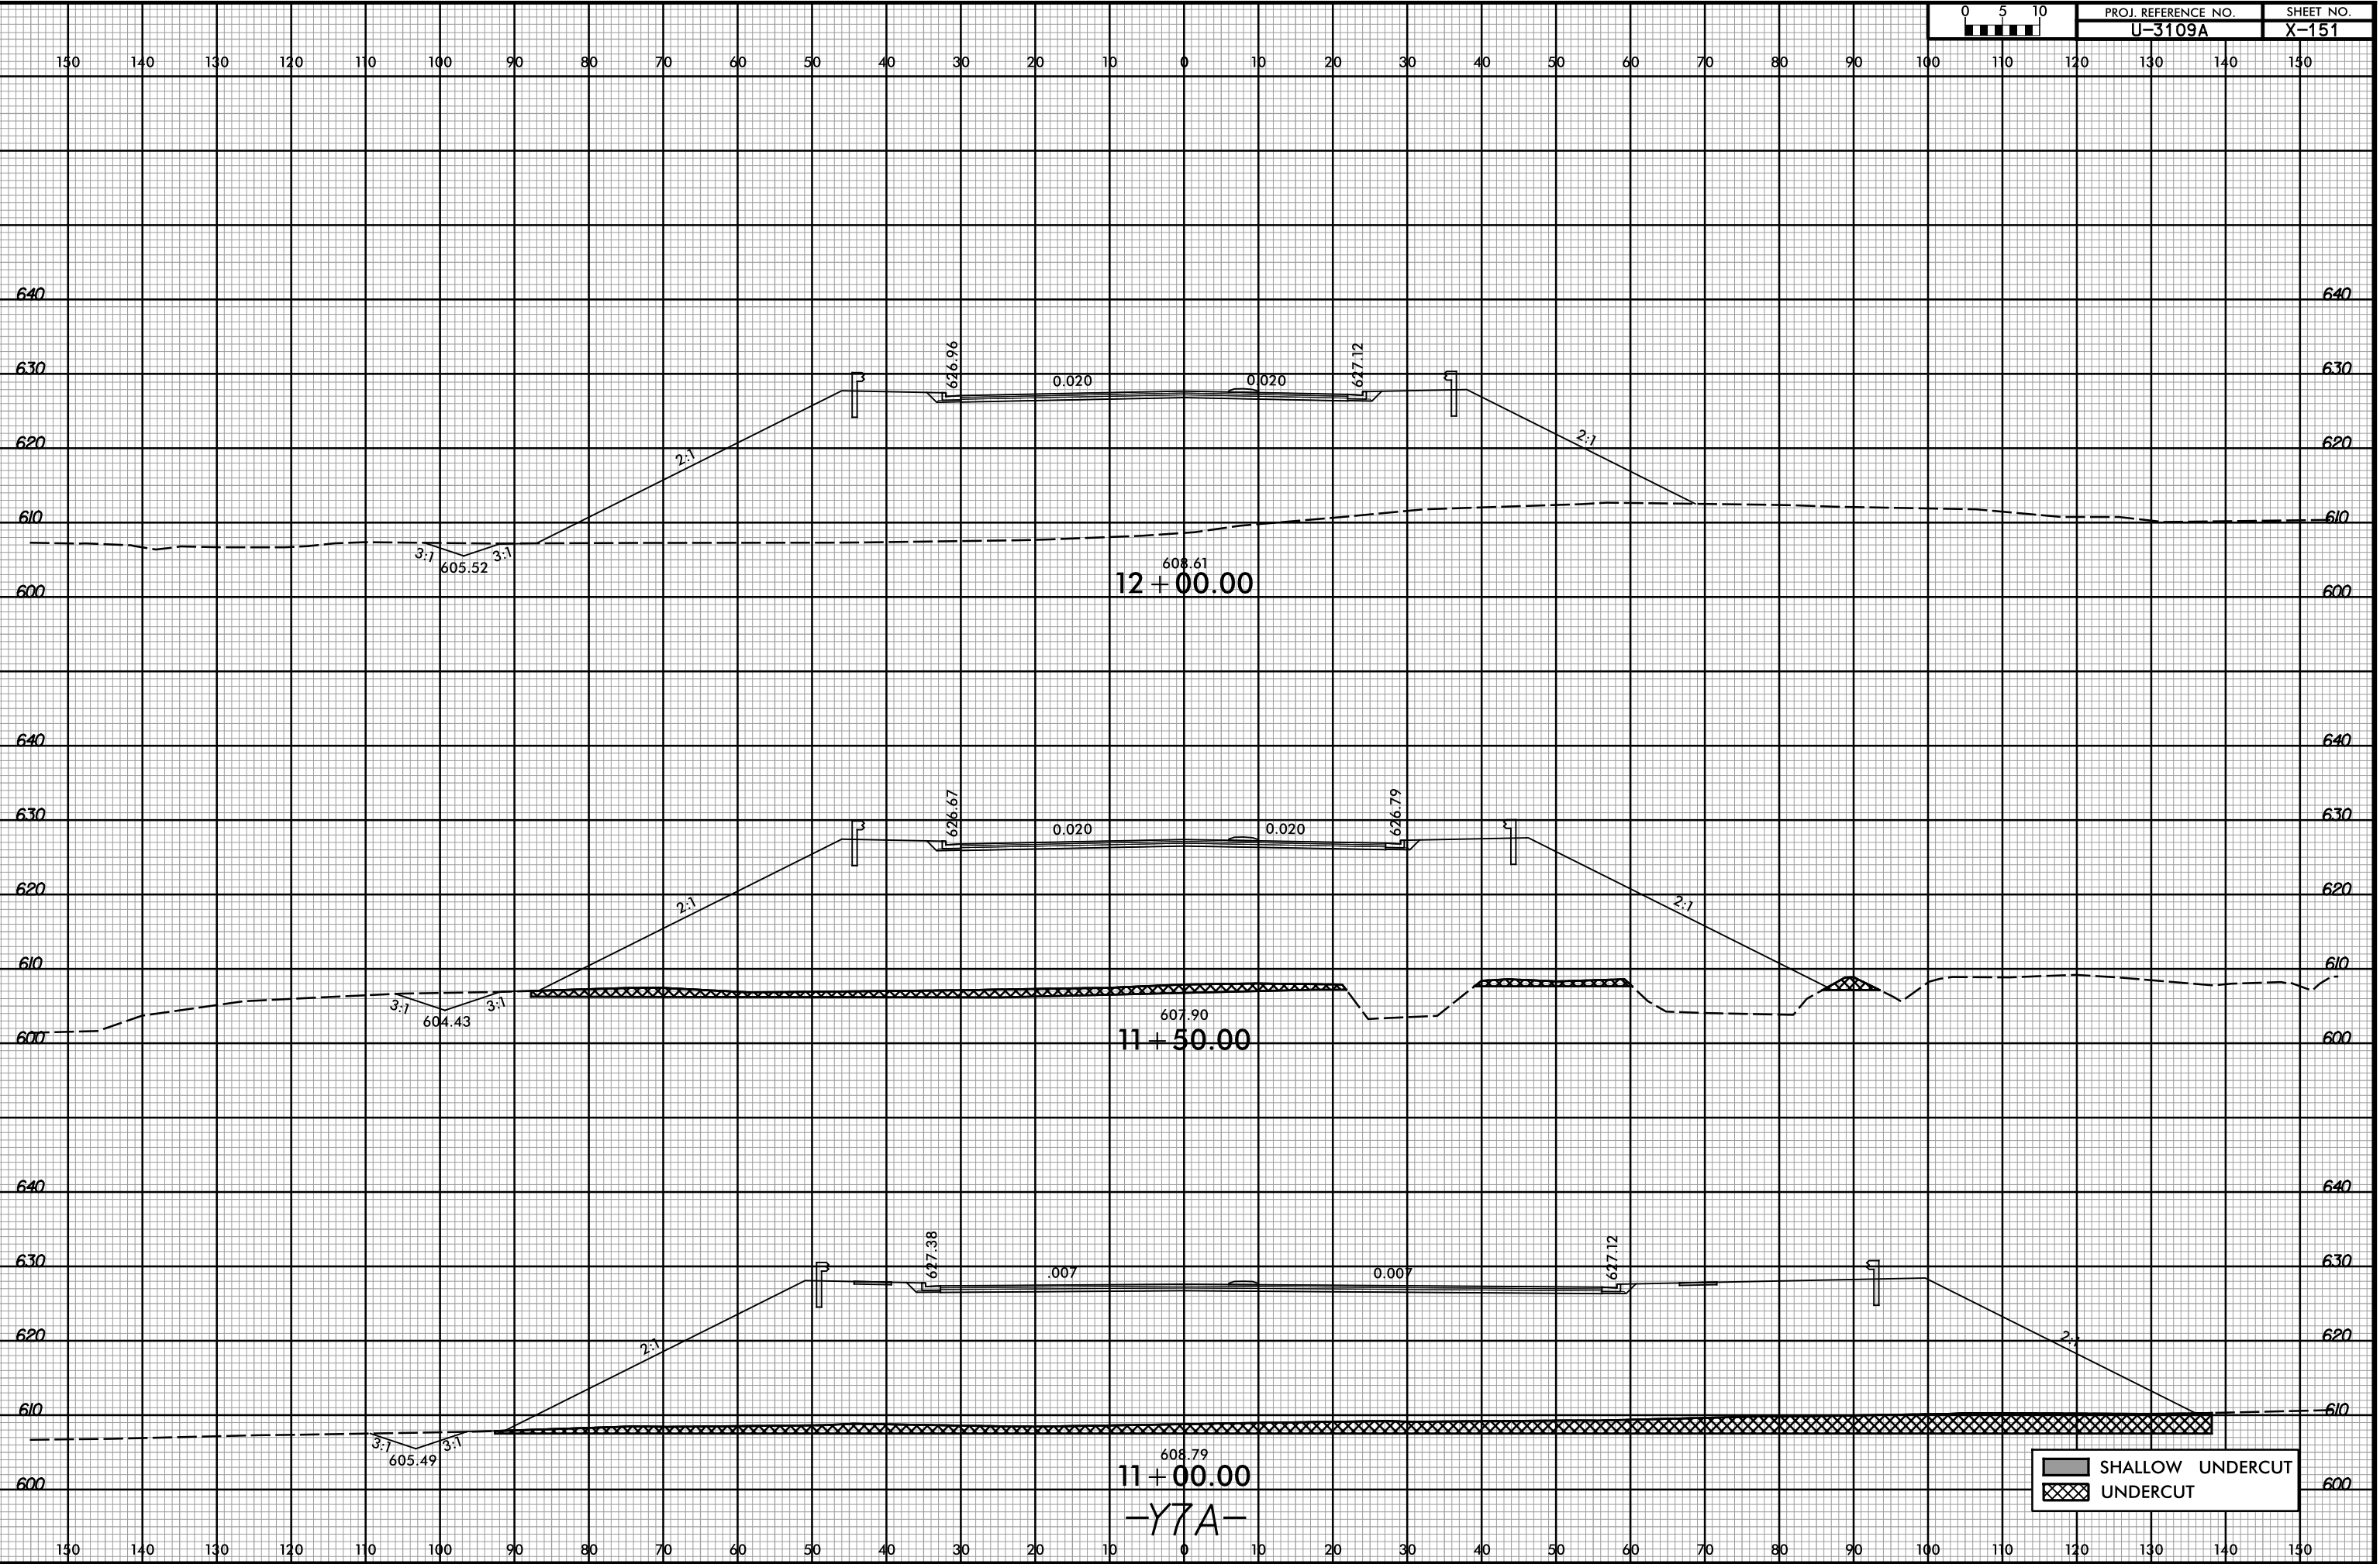

SHALLOW UNDERCUT
UNDERCUT

3/2/2017 10:43:54 AM
R:\Roadway\XSC\13109A_Rdy_xpl_Y7A.dgn
User: Todd.Buckner

-Y7A-