


8/23/99

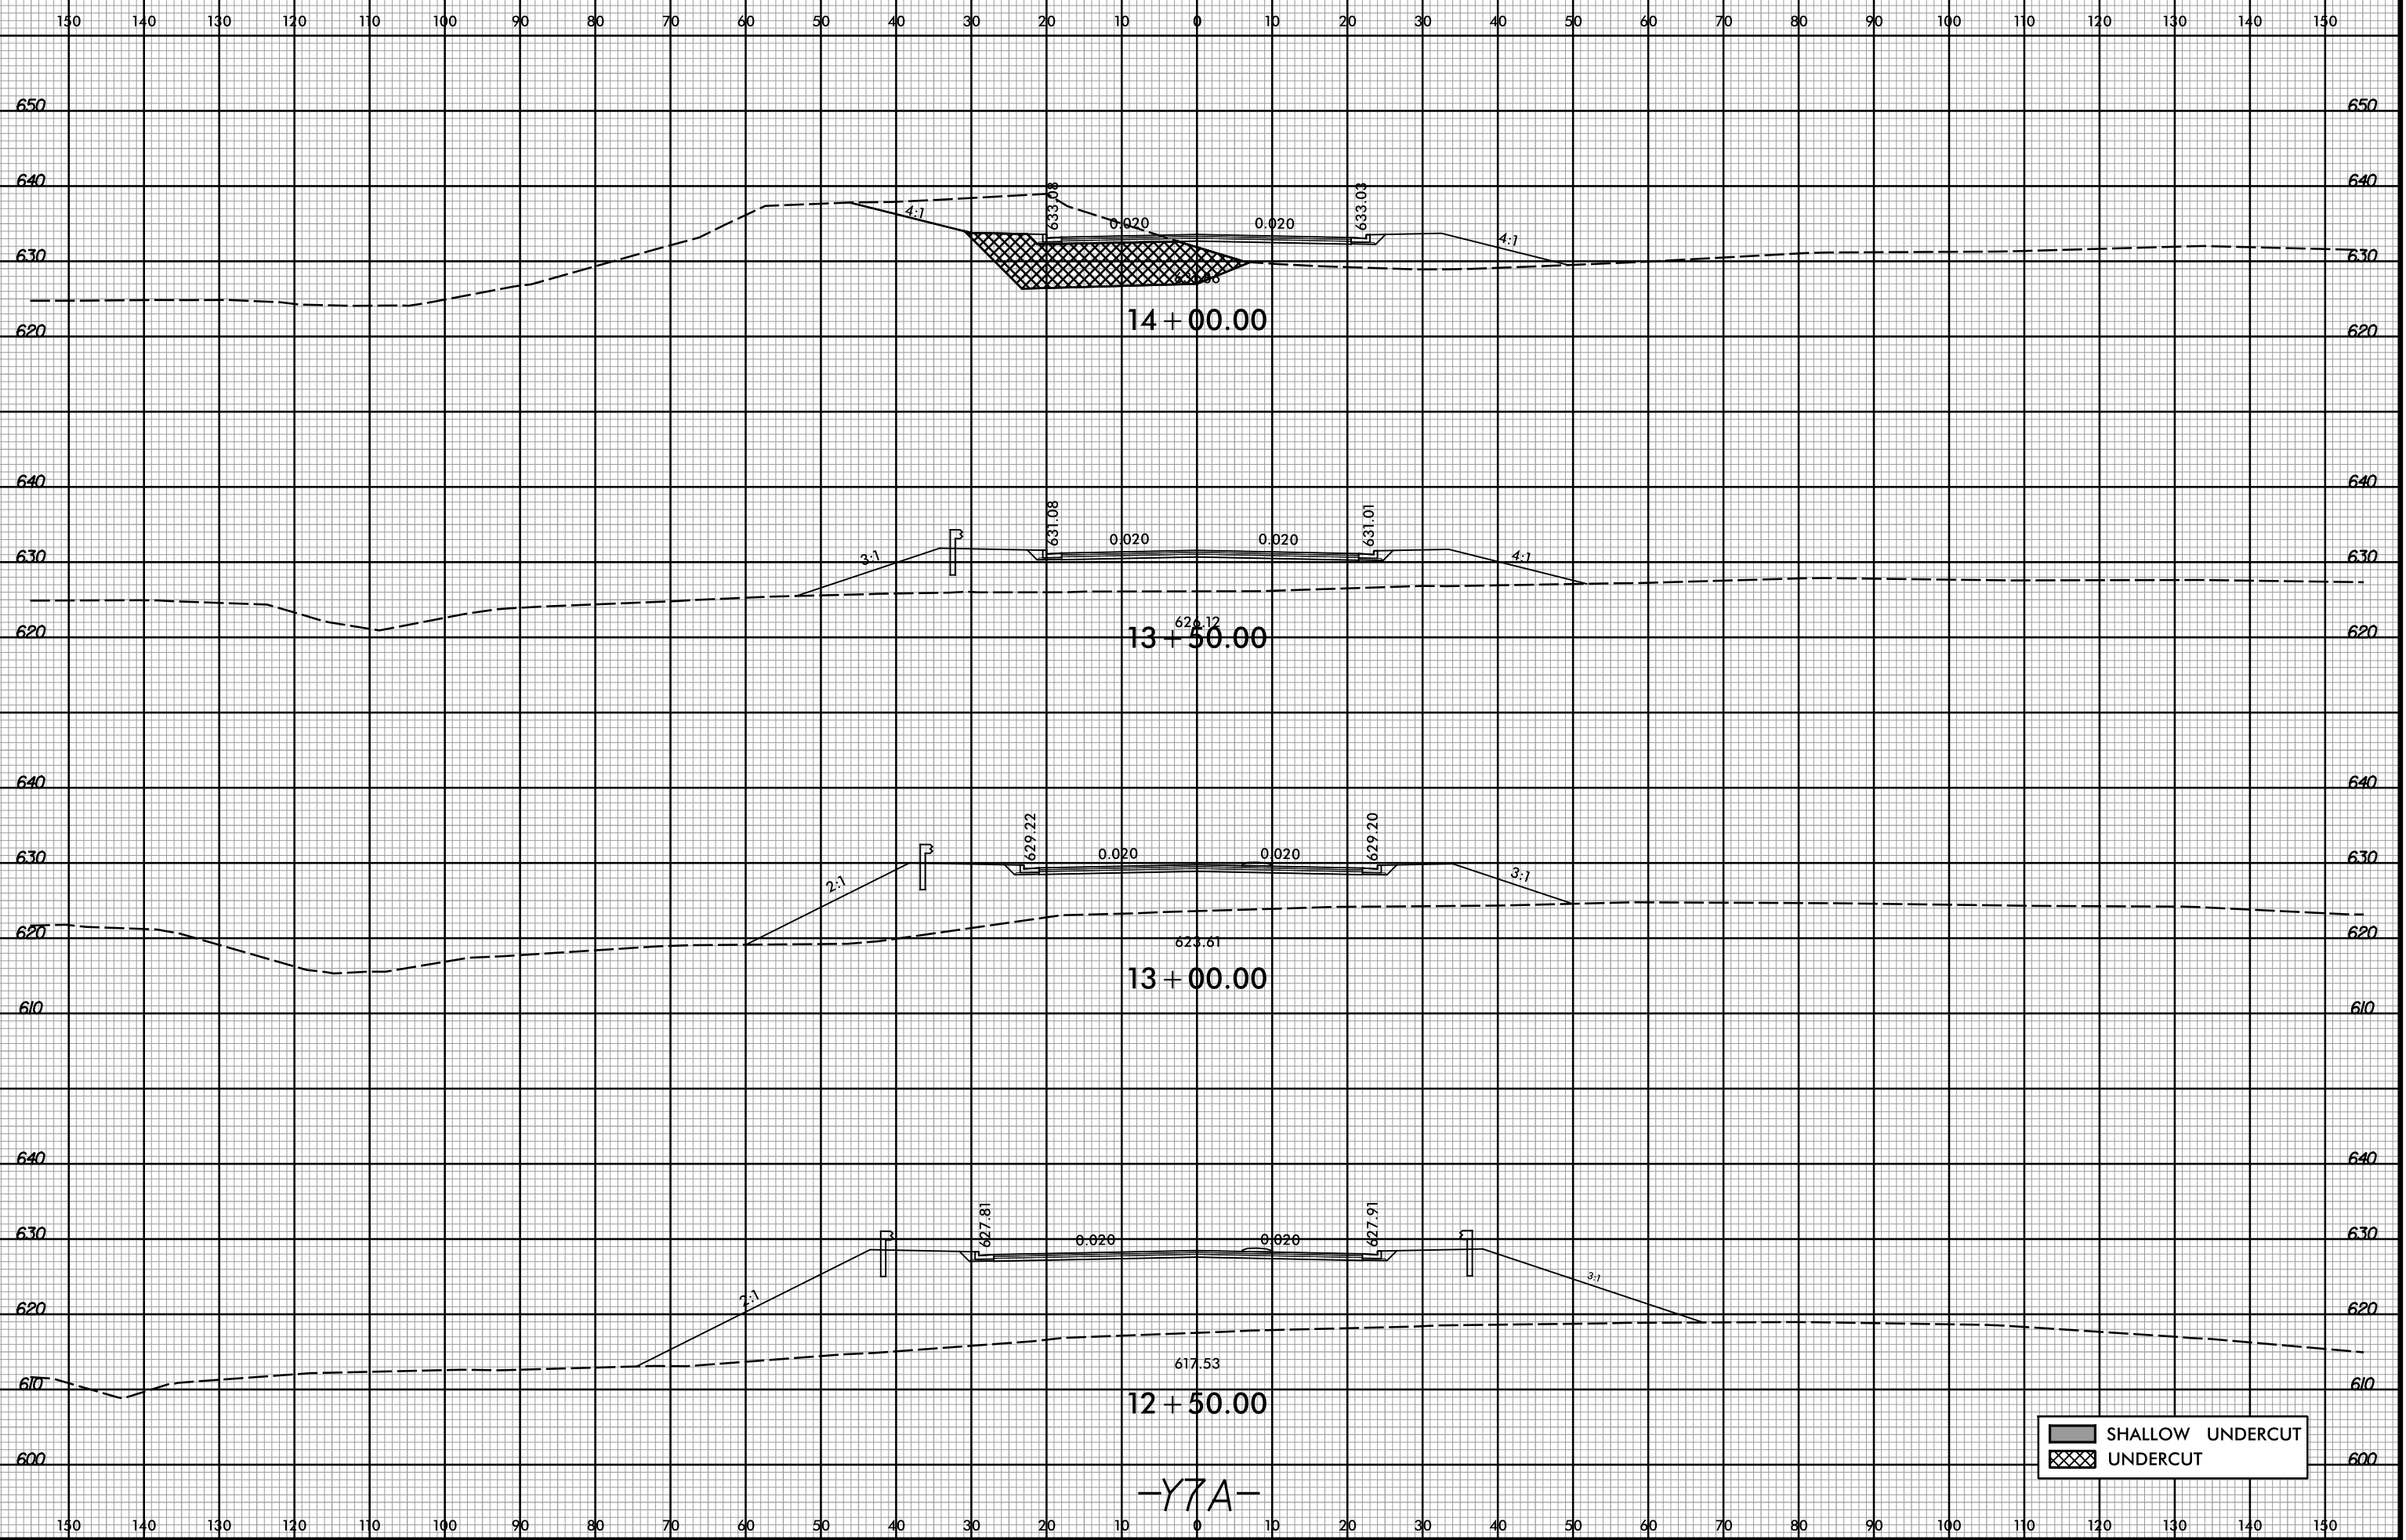

3/2/2017 10:43:54 AM
R:\Roadway\XSC\13109A_Rdy_xpl_Y7A.dgn
User: Todd.Buckner

-Y7A-

SHALLOW UNDERCUT
UNDERCUT