



8/23/99

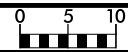

PROJ. REFERENCE NO.
U-3109A

SHEET NO.
X-157

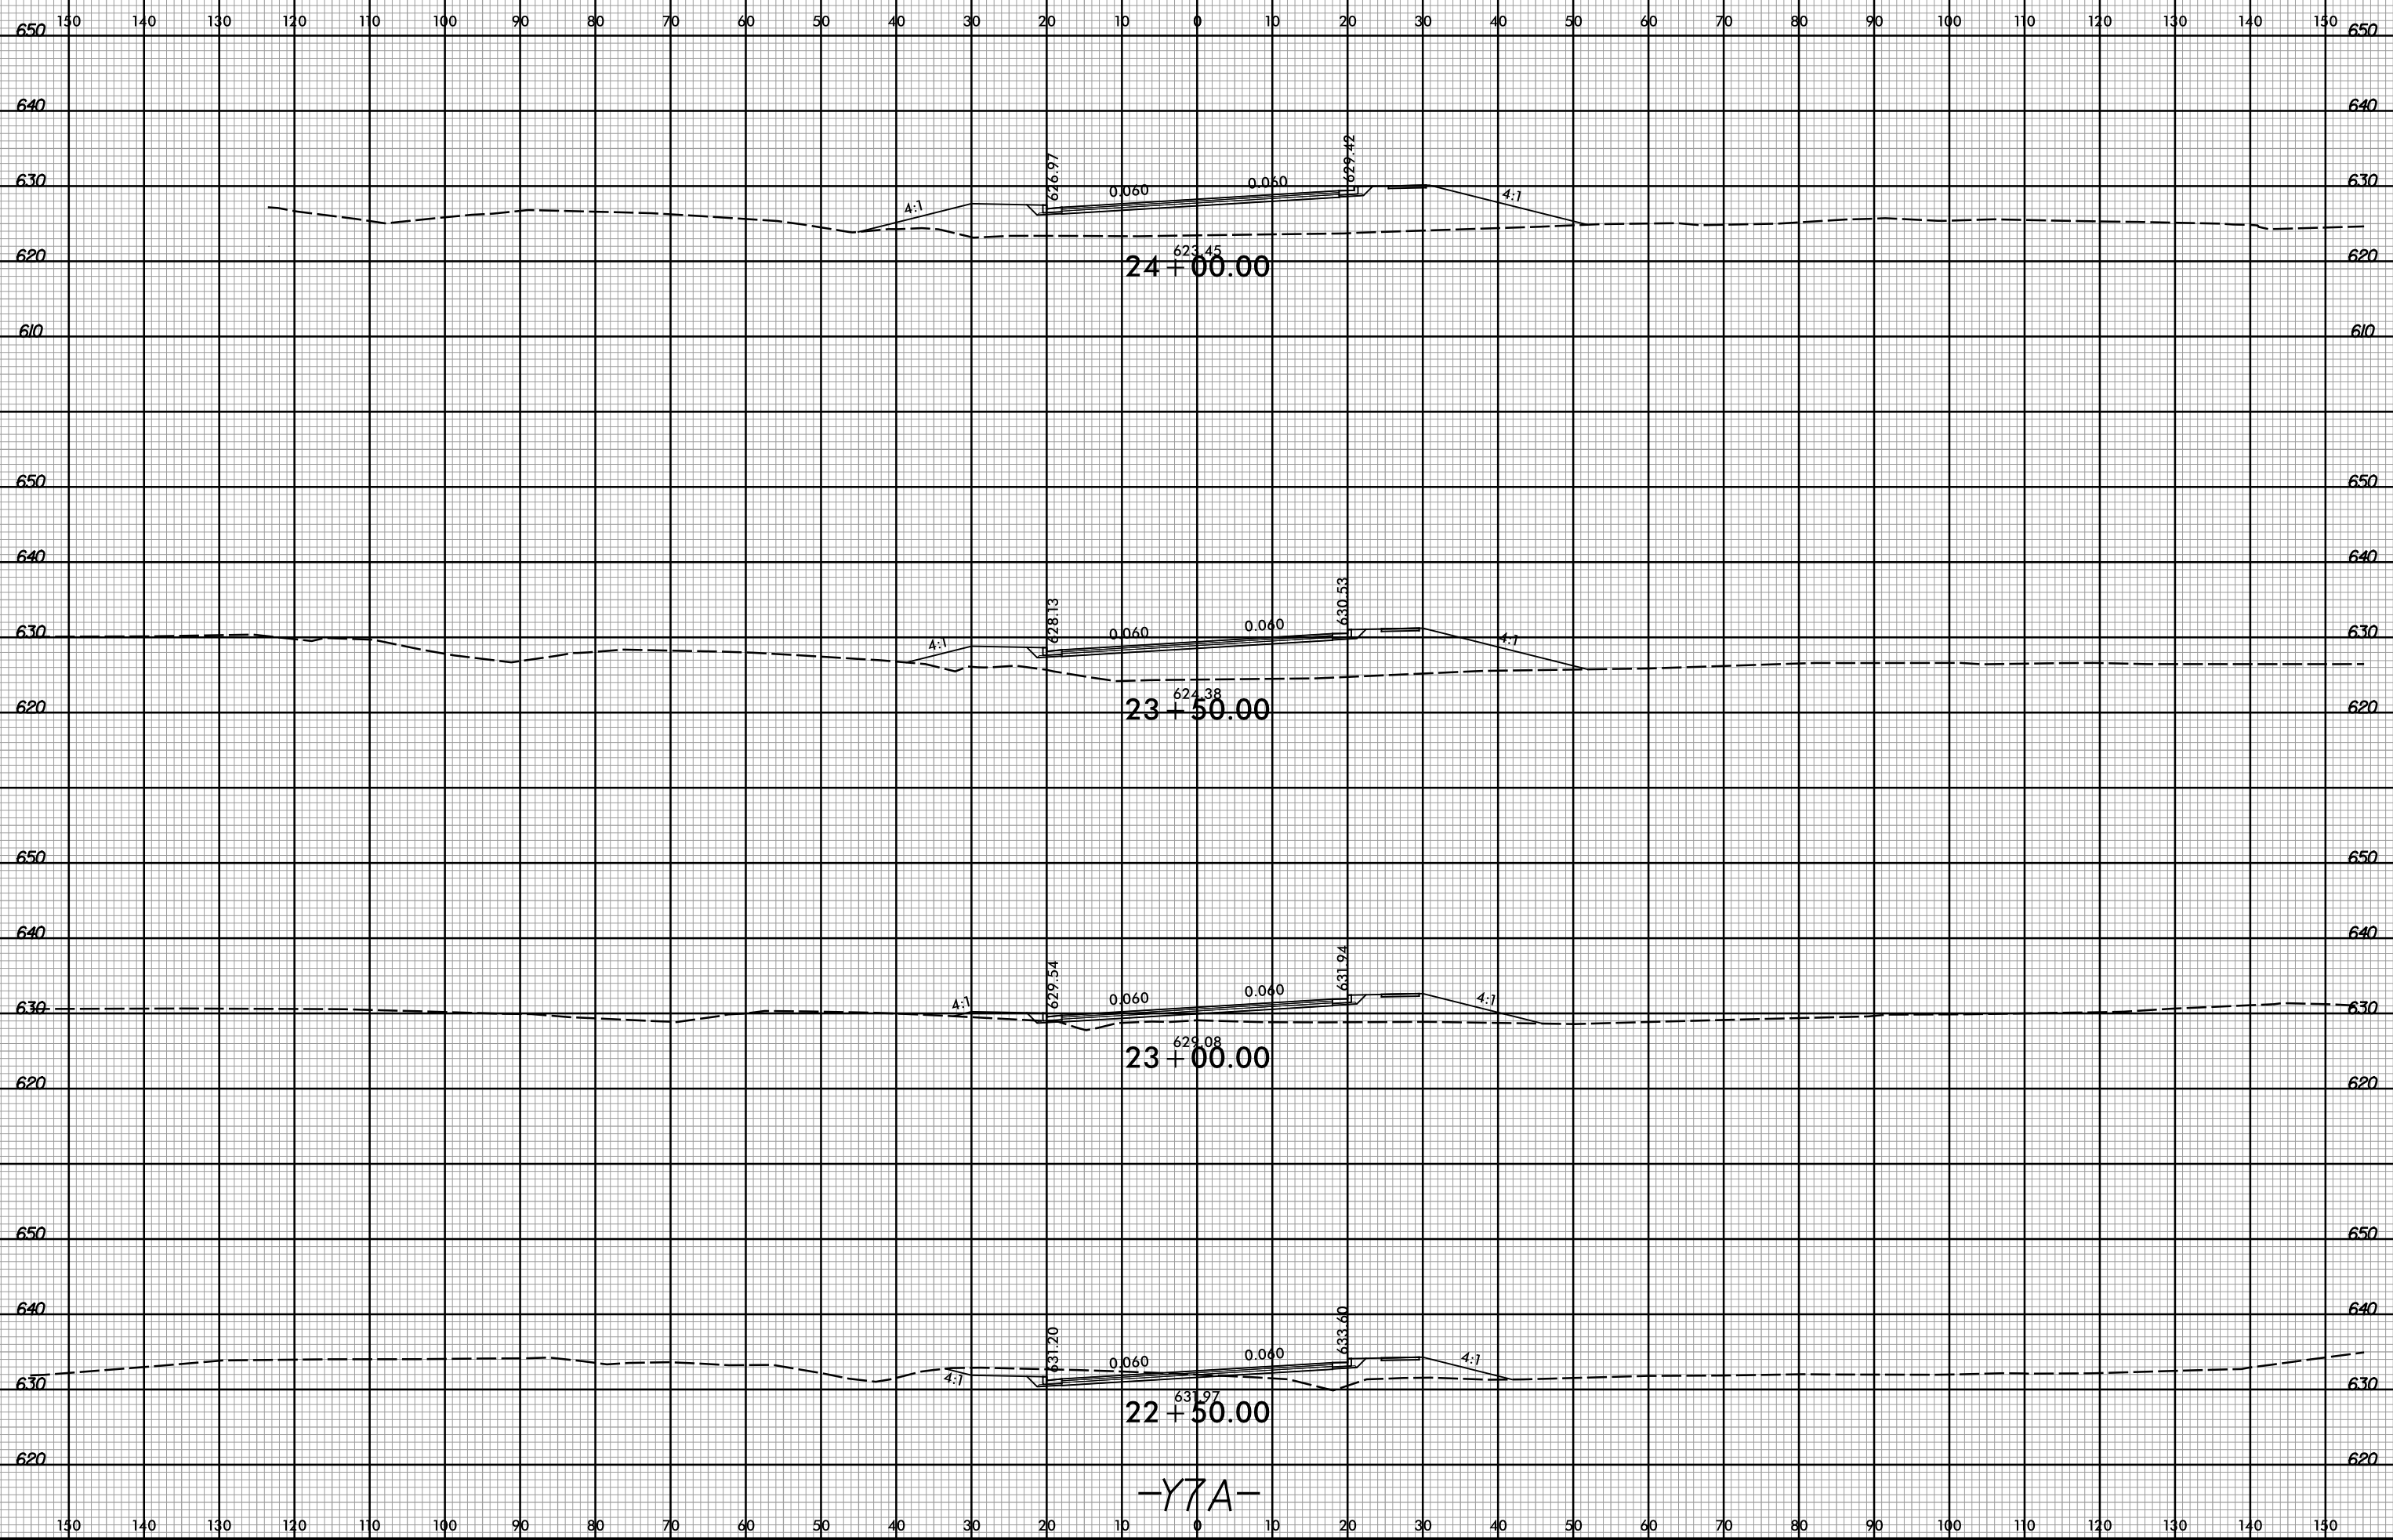

-Y7A-

3/2/2017 10:43:56 AM
R:\Roadway\XSCA\3109A_Rdy_xpl_Y7A.dgn
User: Todd.Buckner