



8/23/99

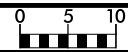

PROJ. REFERENCE NO.  
U-3109A

SHEET NO.  
X-161

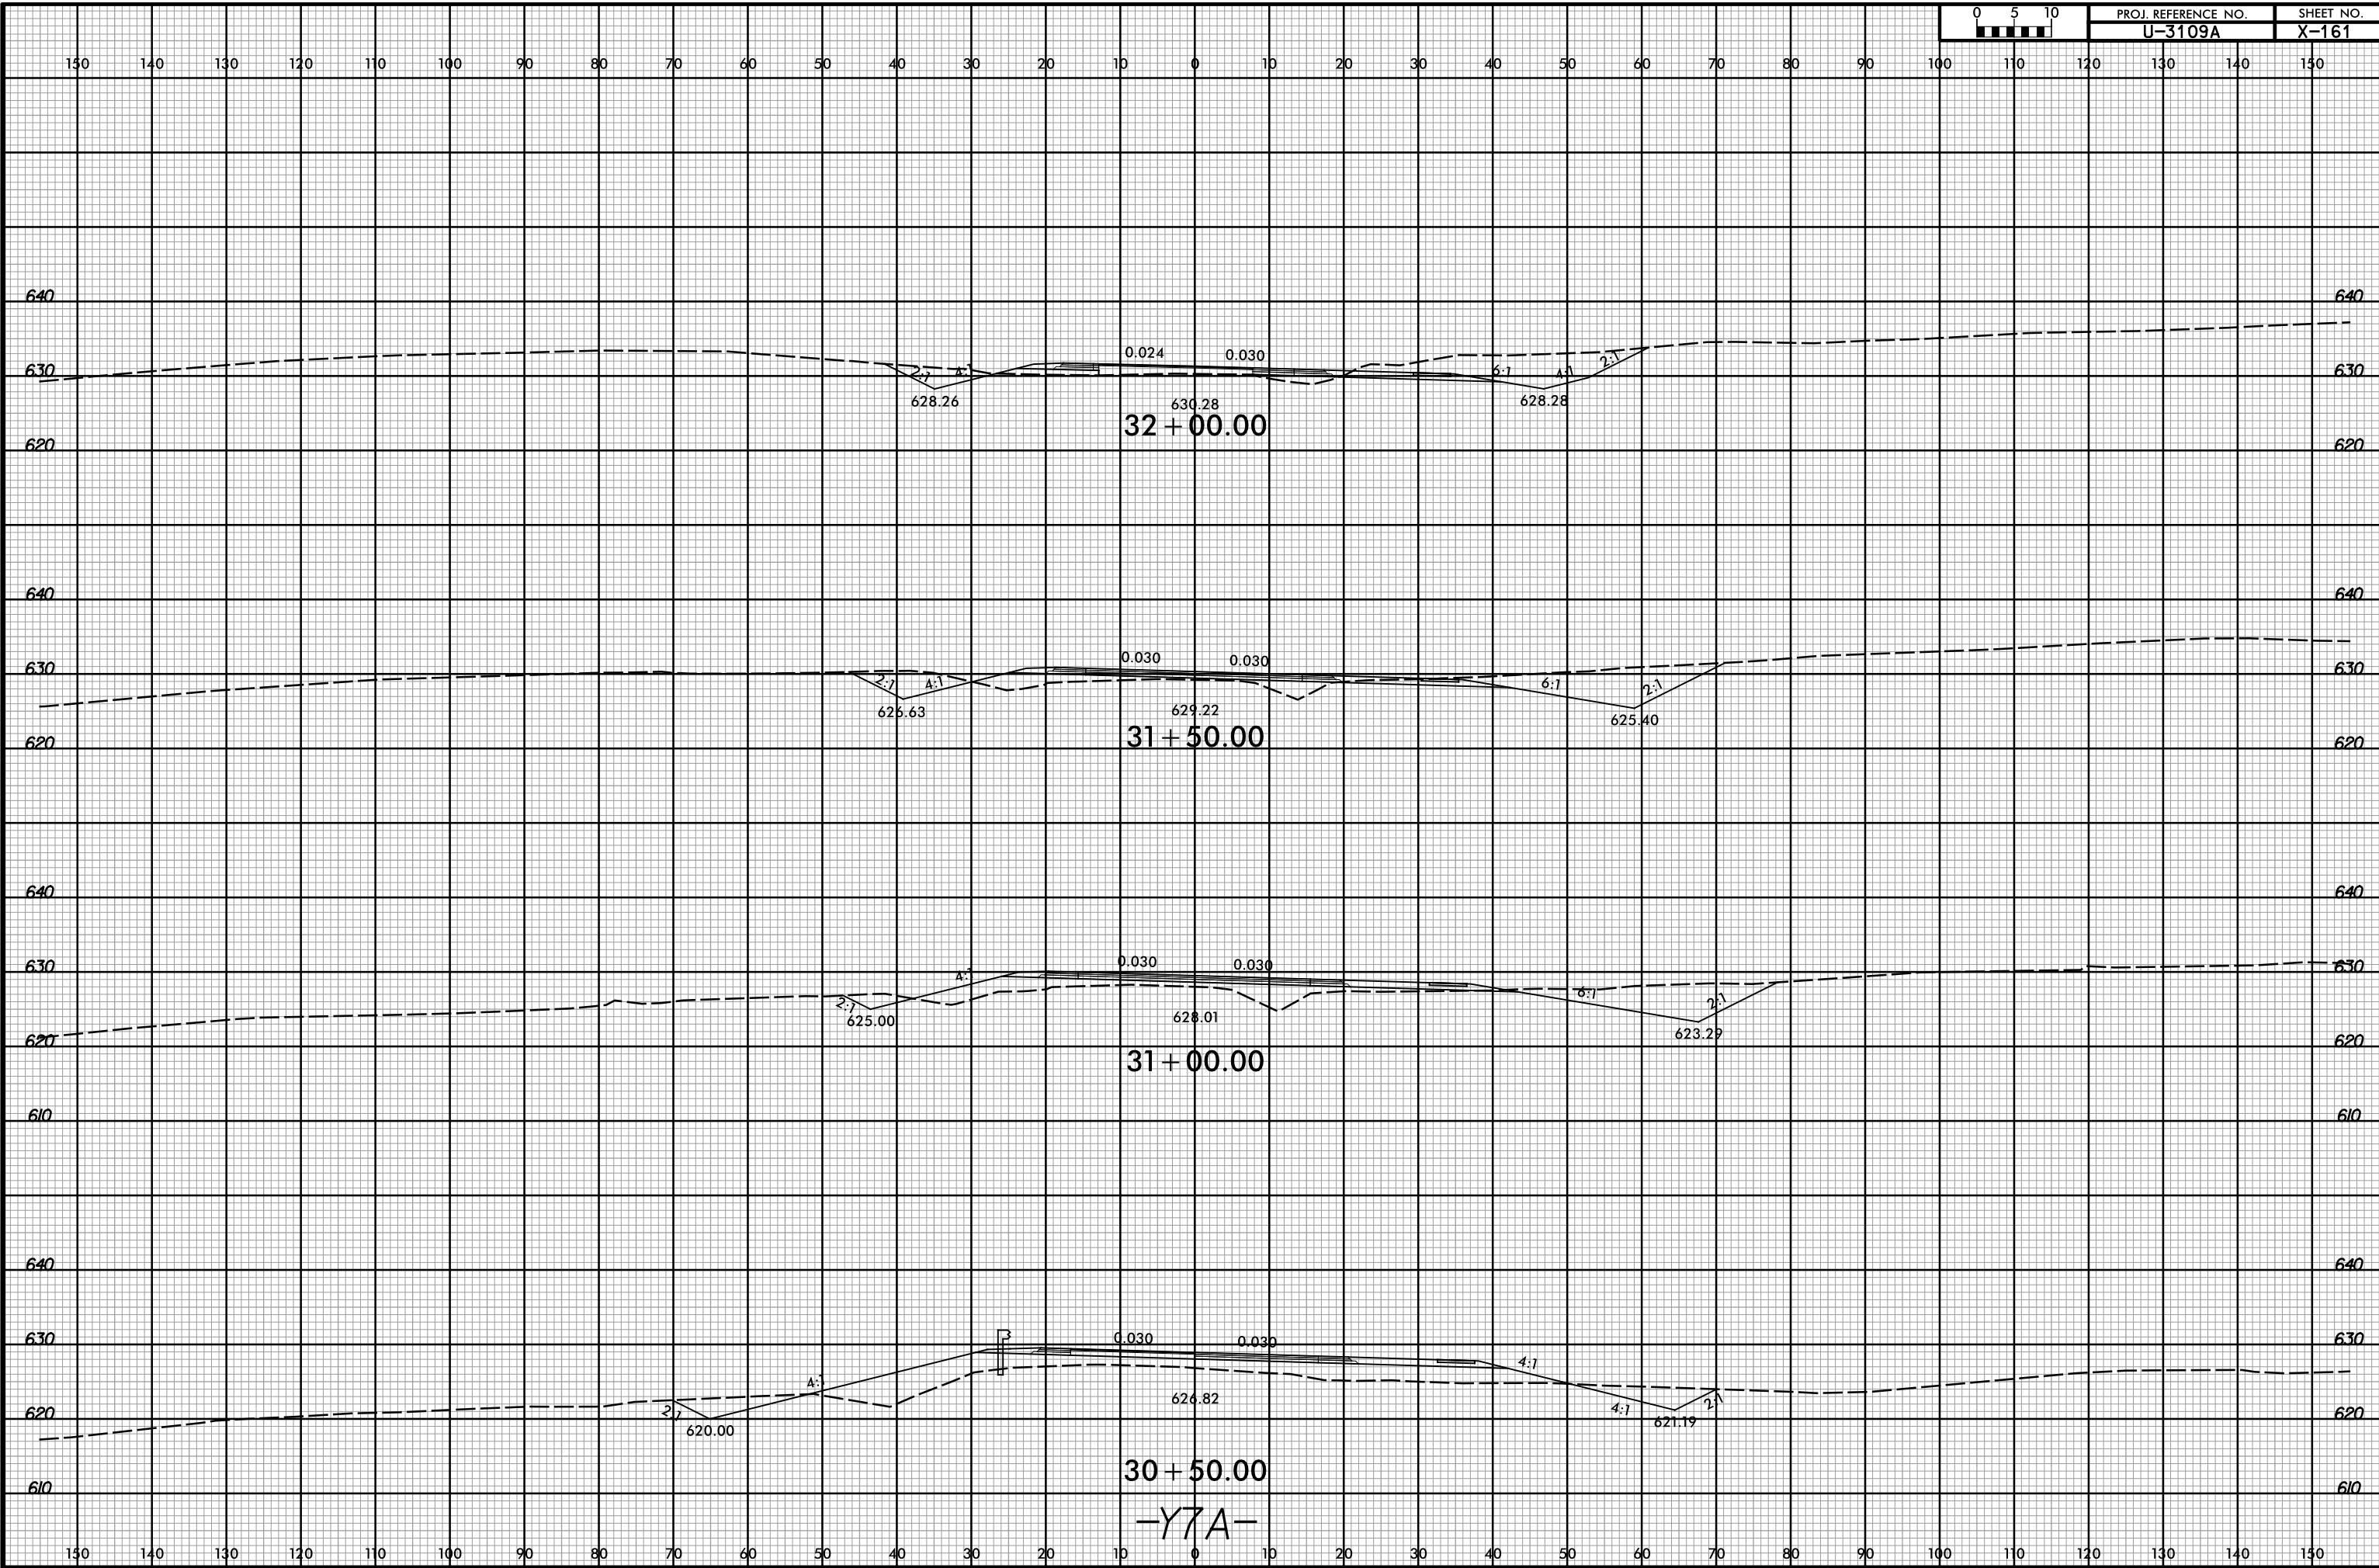

3/2/2017 10:43:57 AM  
R:\Roadway\XSC\13109A\_Rdy\_xpl\_Y7A.dgn  
User: Todd.Buckner

-Y7A-