


8/23/99



PROJ. REFERENCE NO. U-3109A
 SHEET NO. X-173

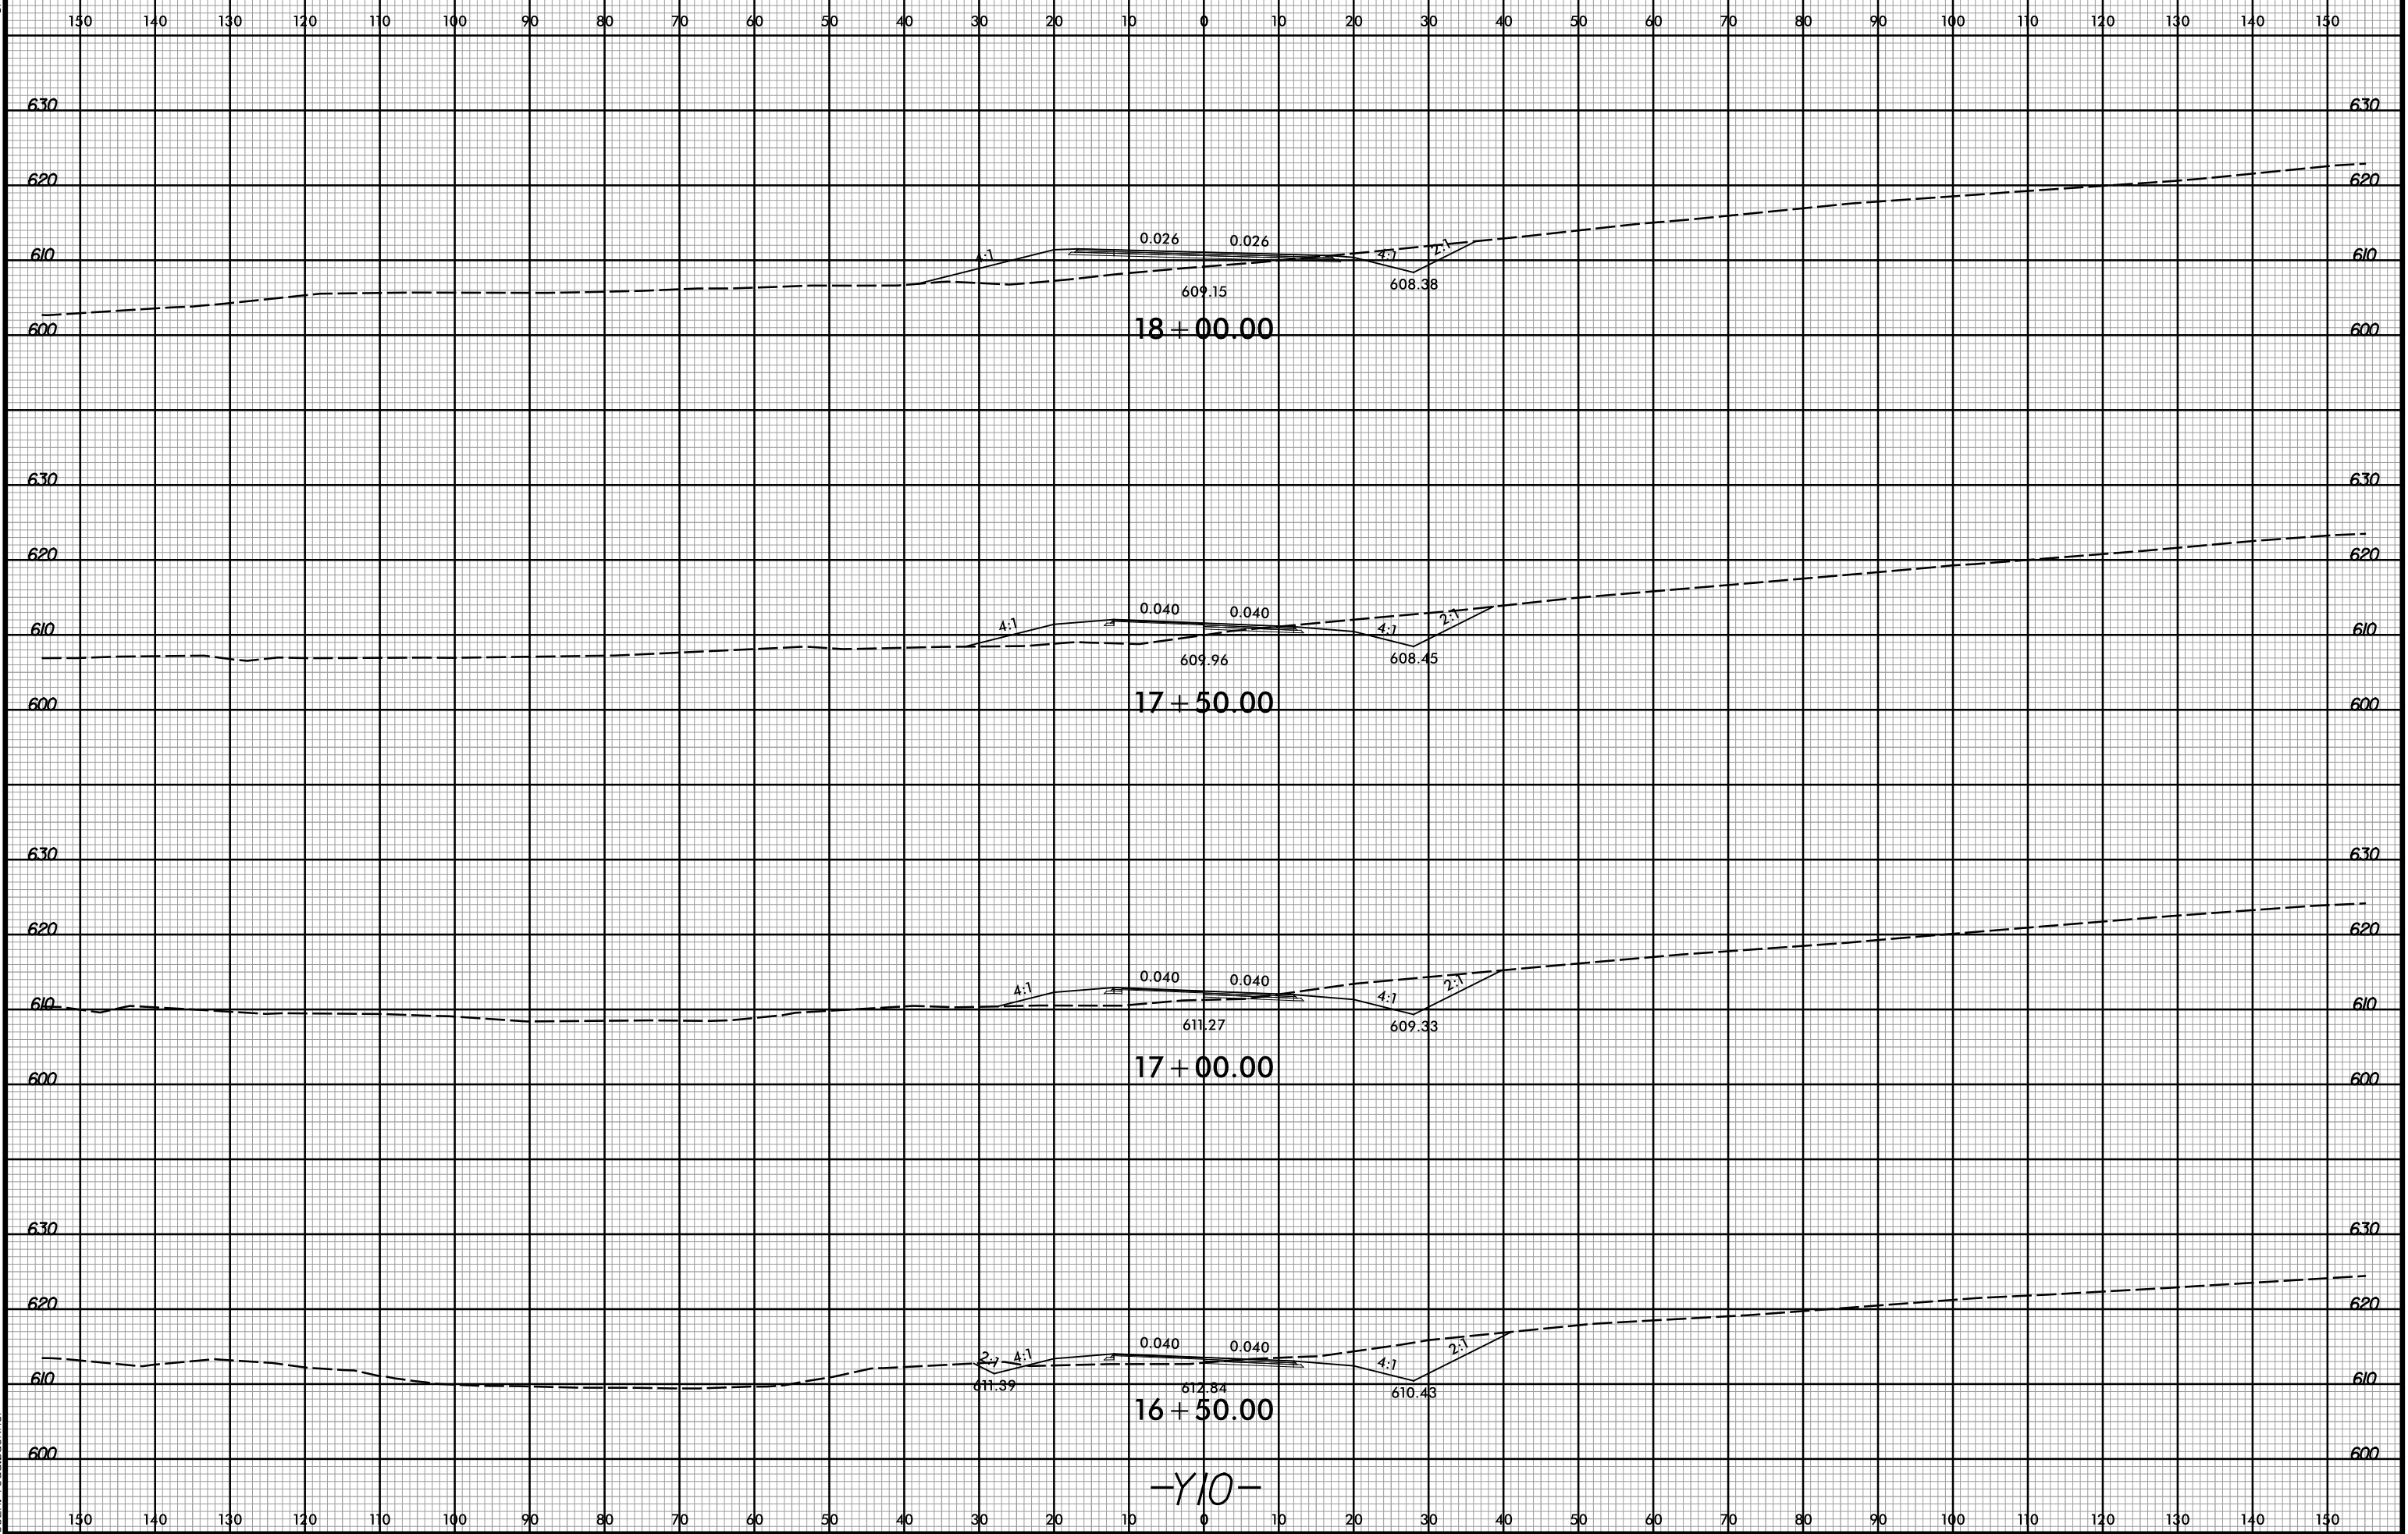

-Y10-

3/2/2017 10:44:03 AM
 R:\Roadway\XSC\13109A_Rdy_xp1_Y10.dgn
 User: Todd.Buckner