



8/23/99

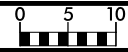

PROJ. REFERENCE NO.
U-3109A

SHEET NO.
X-174

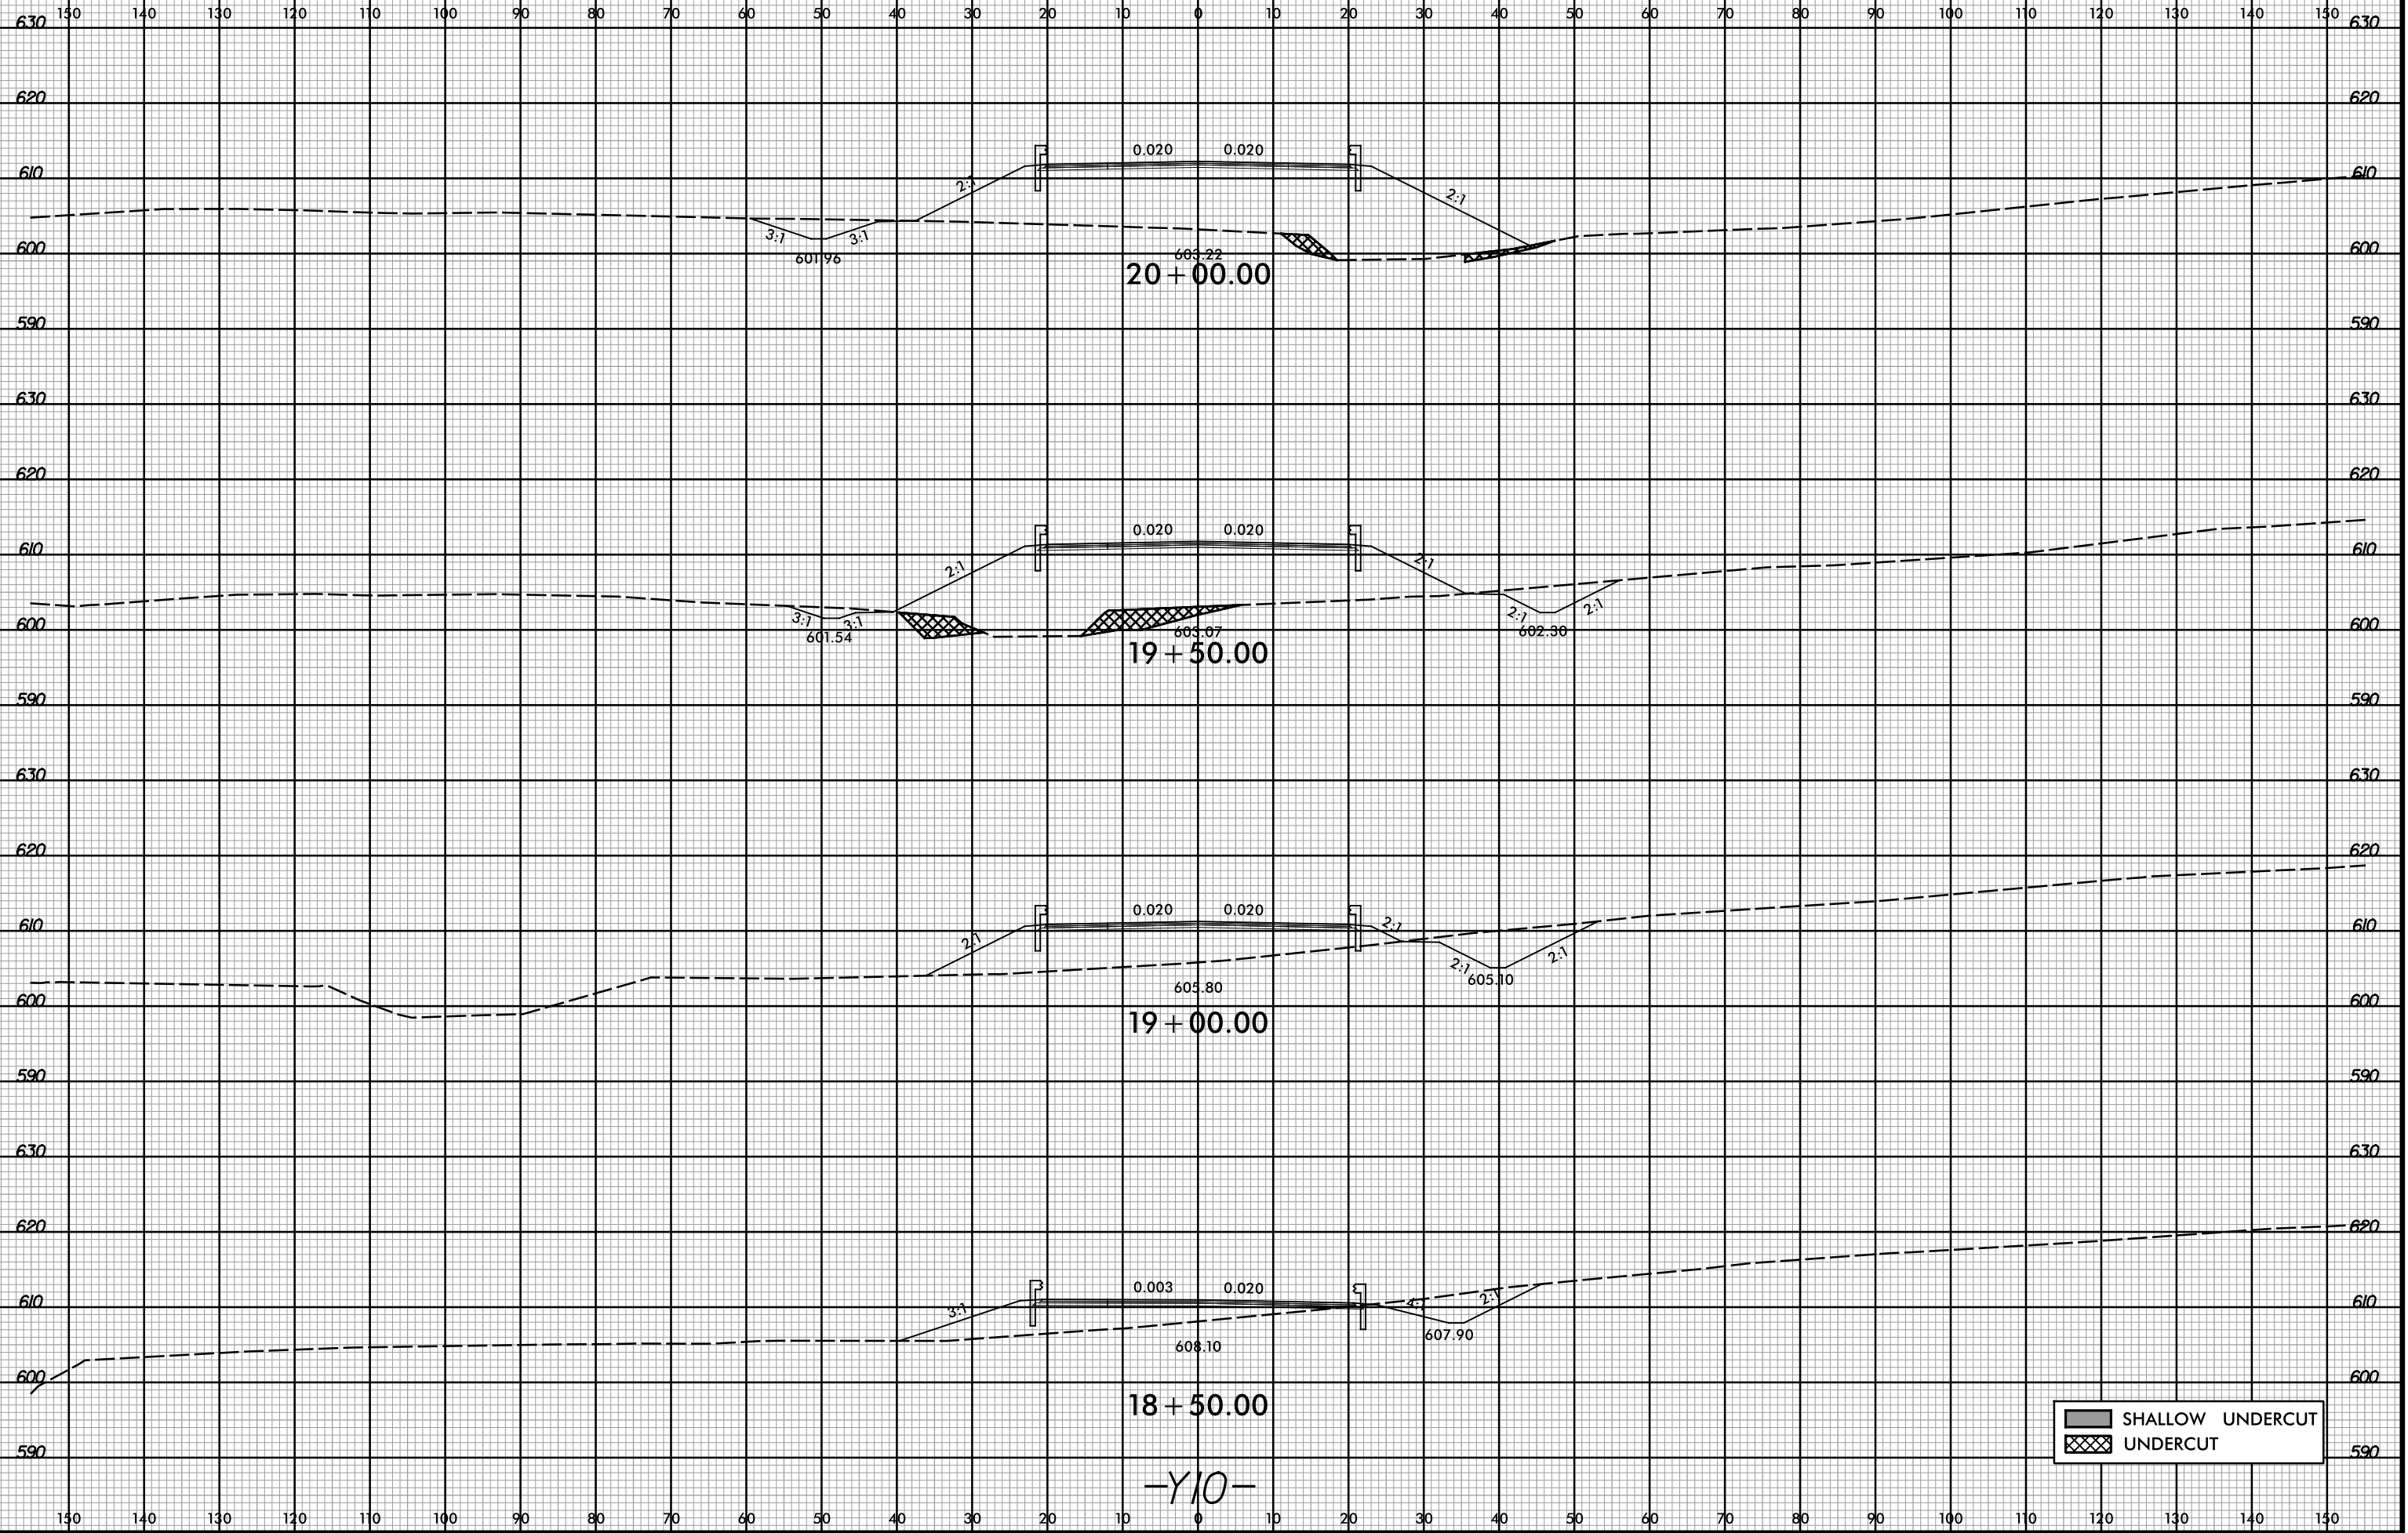

3/2/2017 10:44:03 AM
R:\Roadway\XSC\13109A_Rdy_xp1_Y10.dgn
User: Todd.Buckner

	SHALLOW UNDERCUT
	UNDERCUT

-Y10-